


SEEDING
END SQ.
WIDTH YDS.

95
313

LAKE COUNTY
LAK-2-16.49

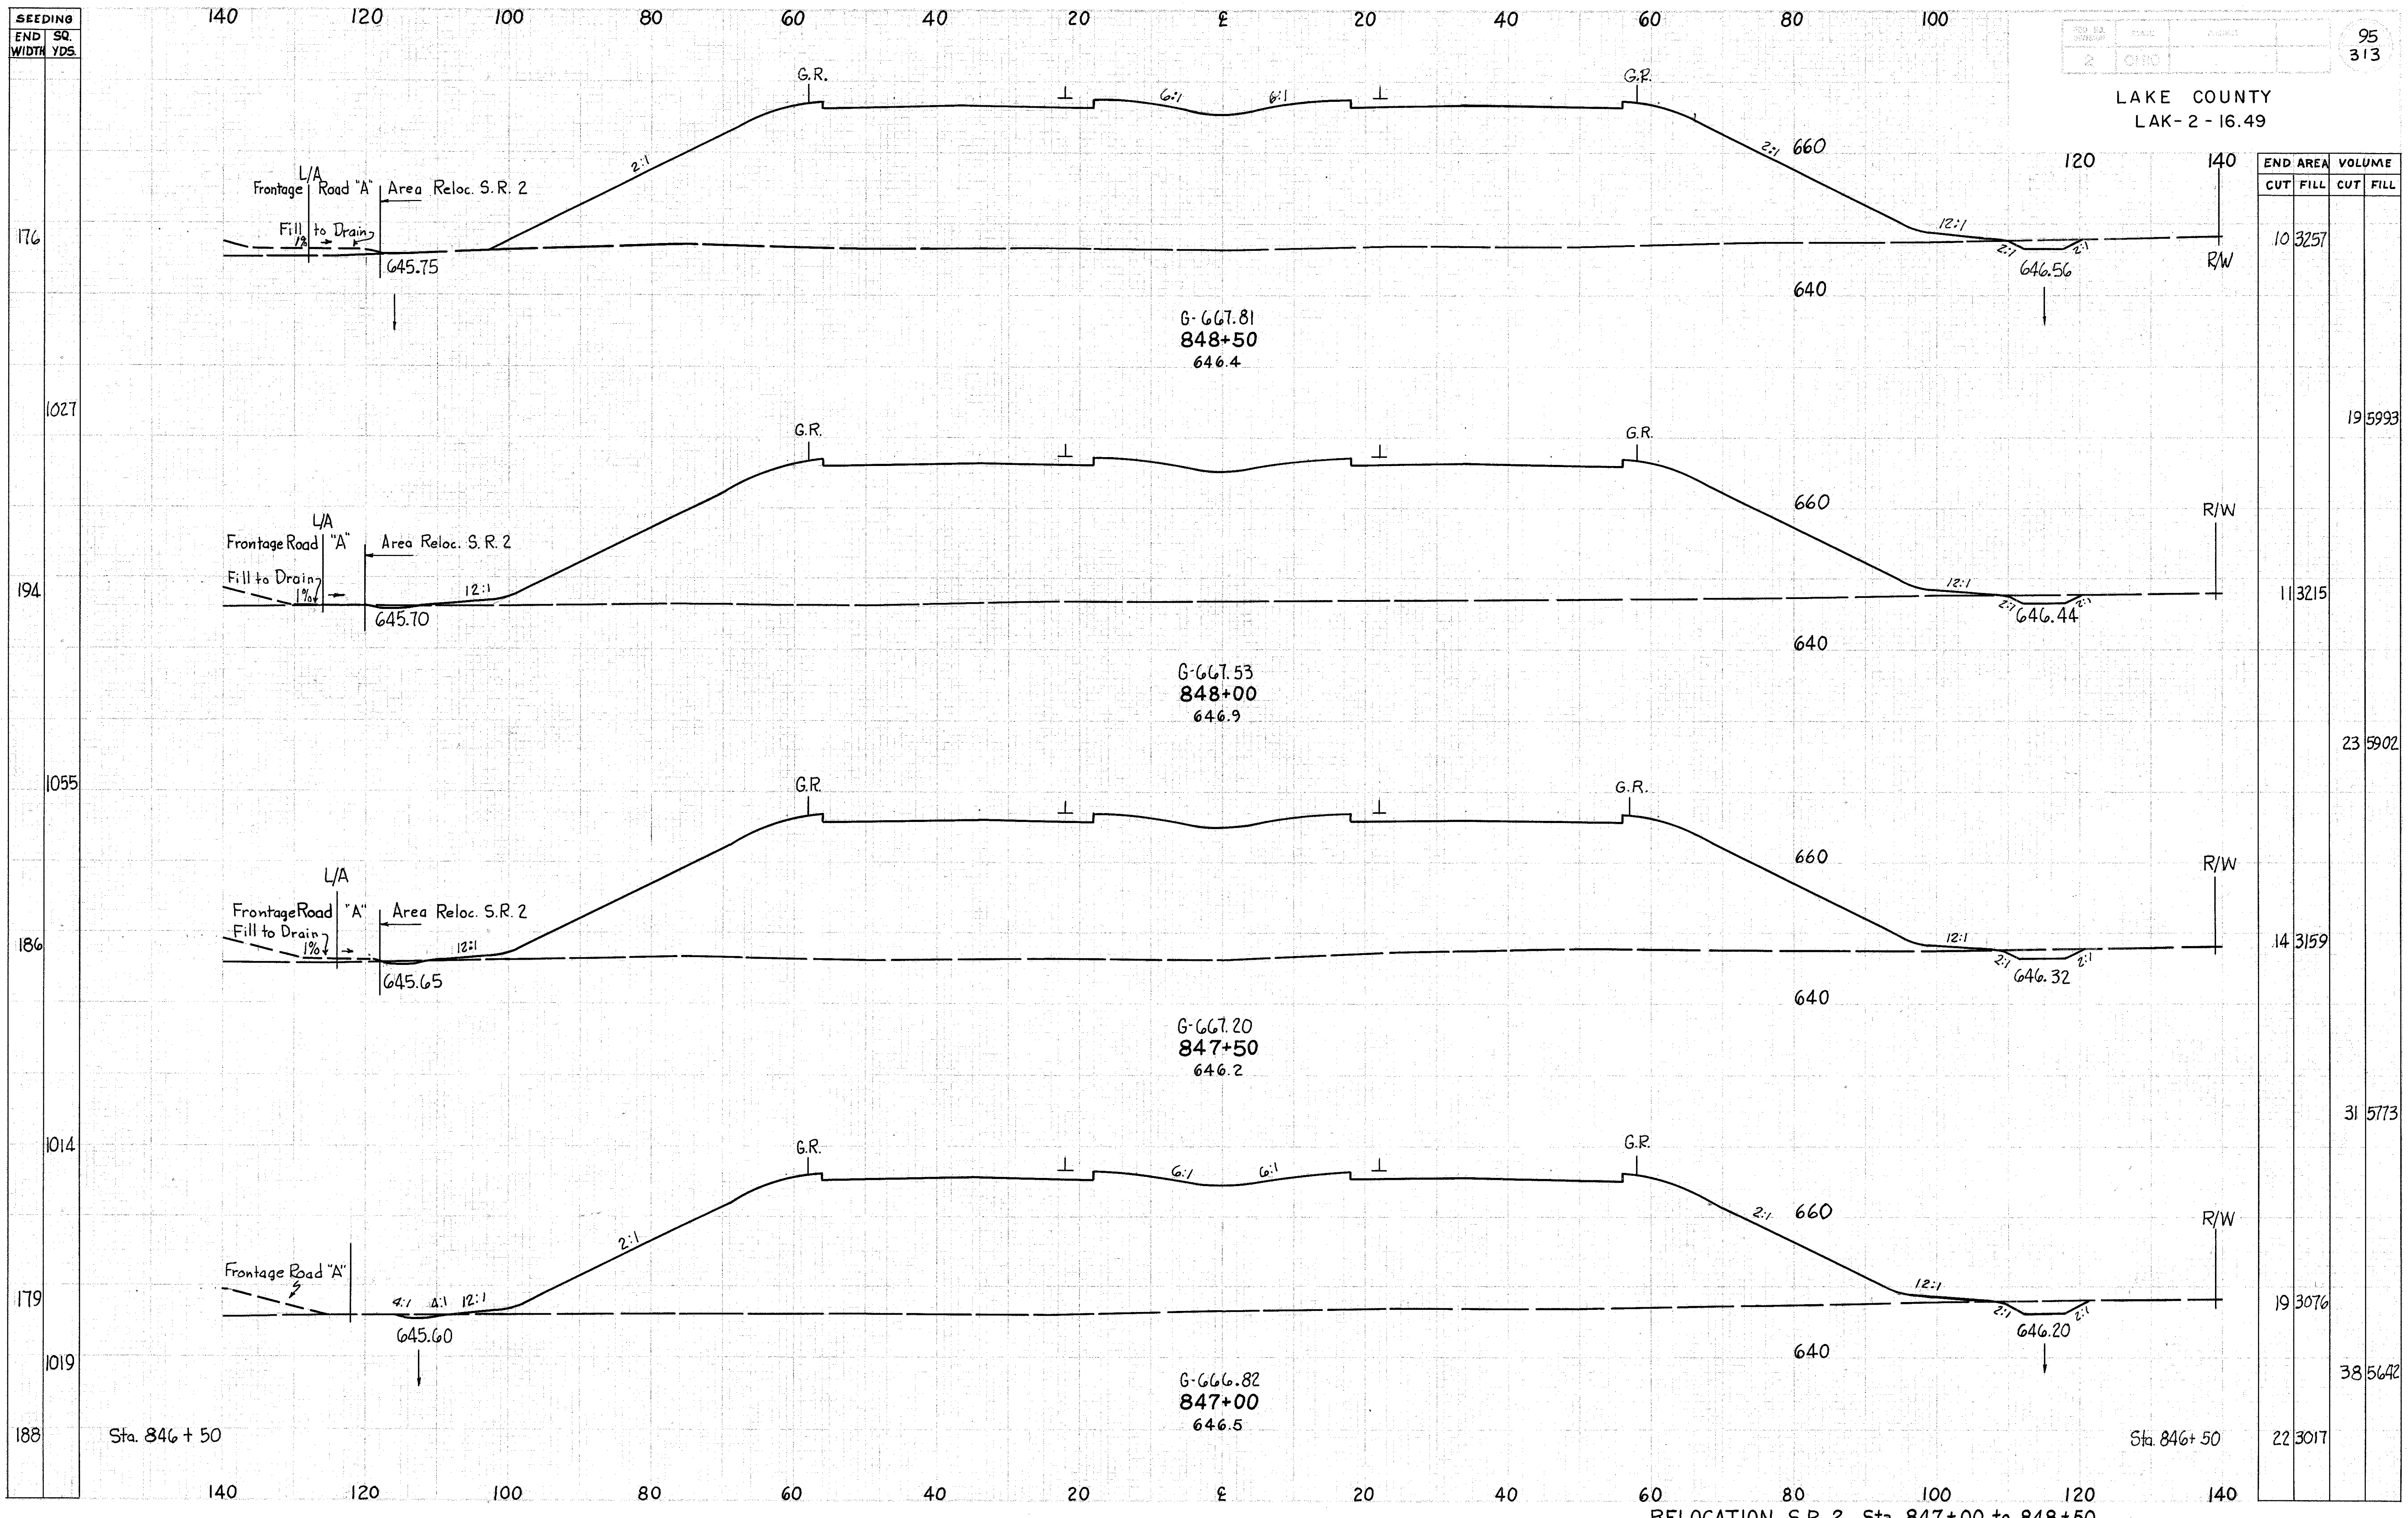

END STA	AREA		VOLUME	
	CUT	FILL	CUT	FILL
1027	10	3257		
194				195993
1055	11	3215		
186				235902
1014	14	3159		
179				315773
1019	19	3076		
188				385642
188	22	3017		

RELOCATION S.R. 2 Sta. 847+00 to 848+50

Sta. 846+50

Sta. 846+50

Handwritten notes and signatures at the bottom left corner.