


SEEDING
END SQ.
WIDTH YDS.

LAKE COUNTY
LAK-2-16.49

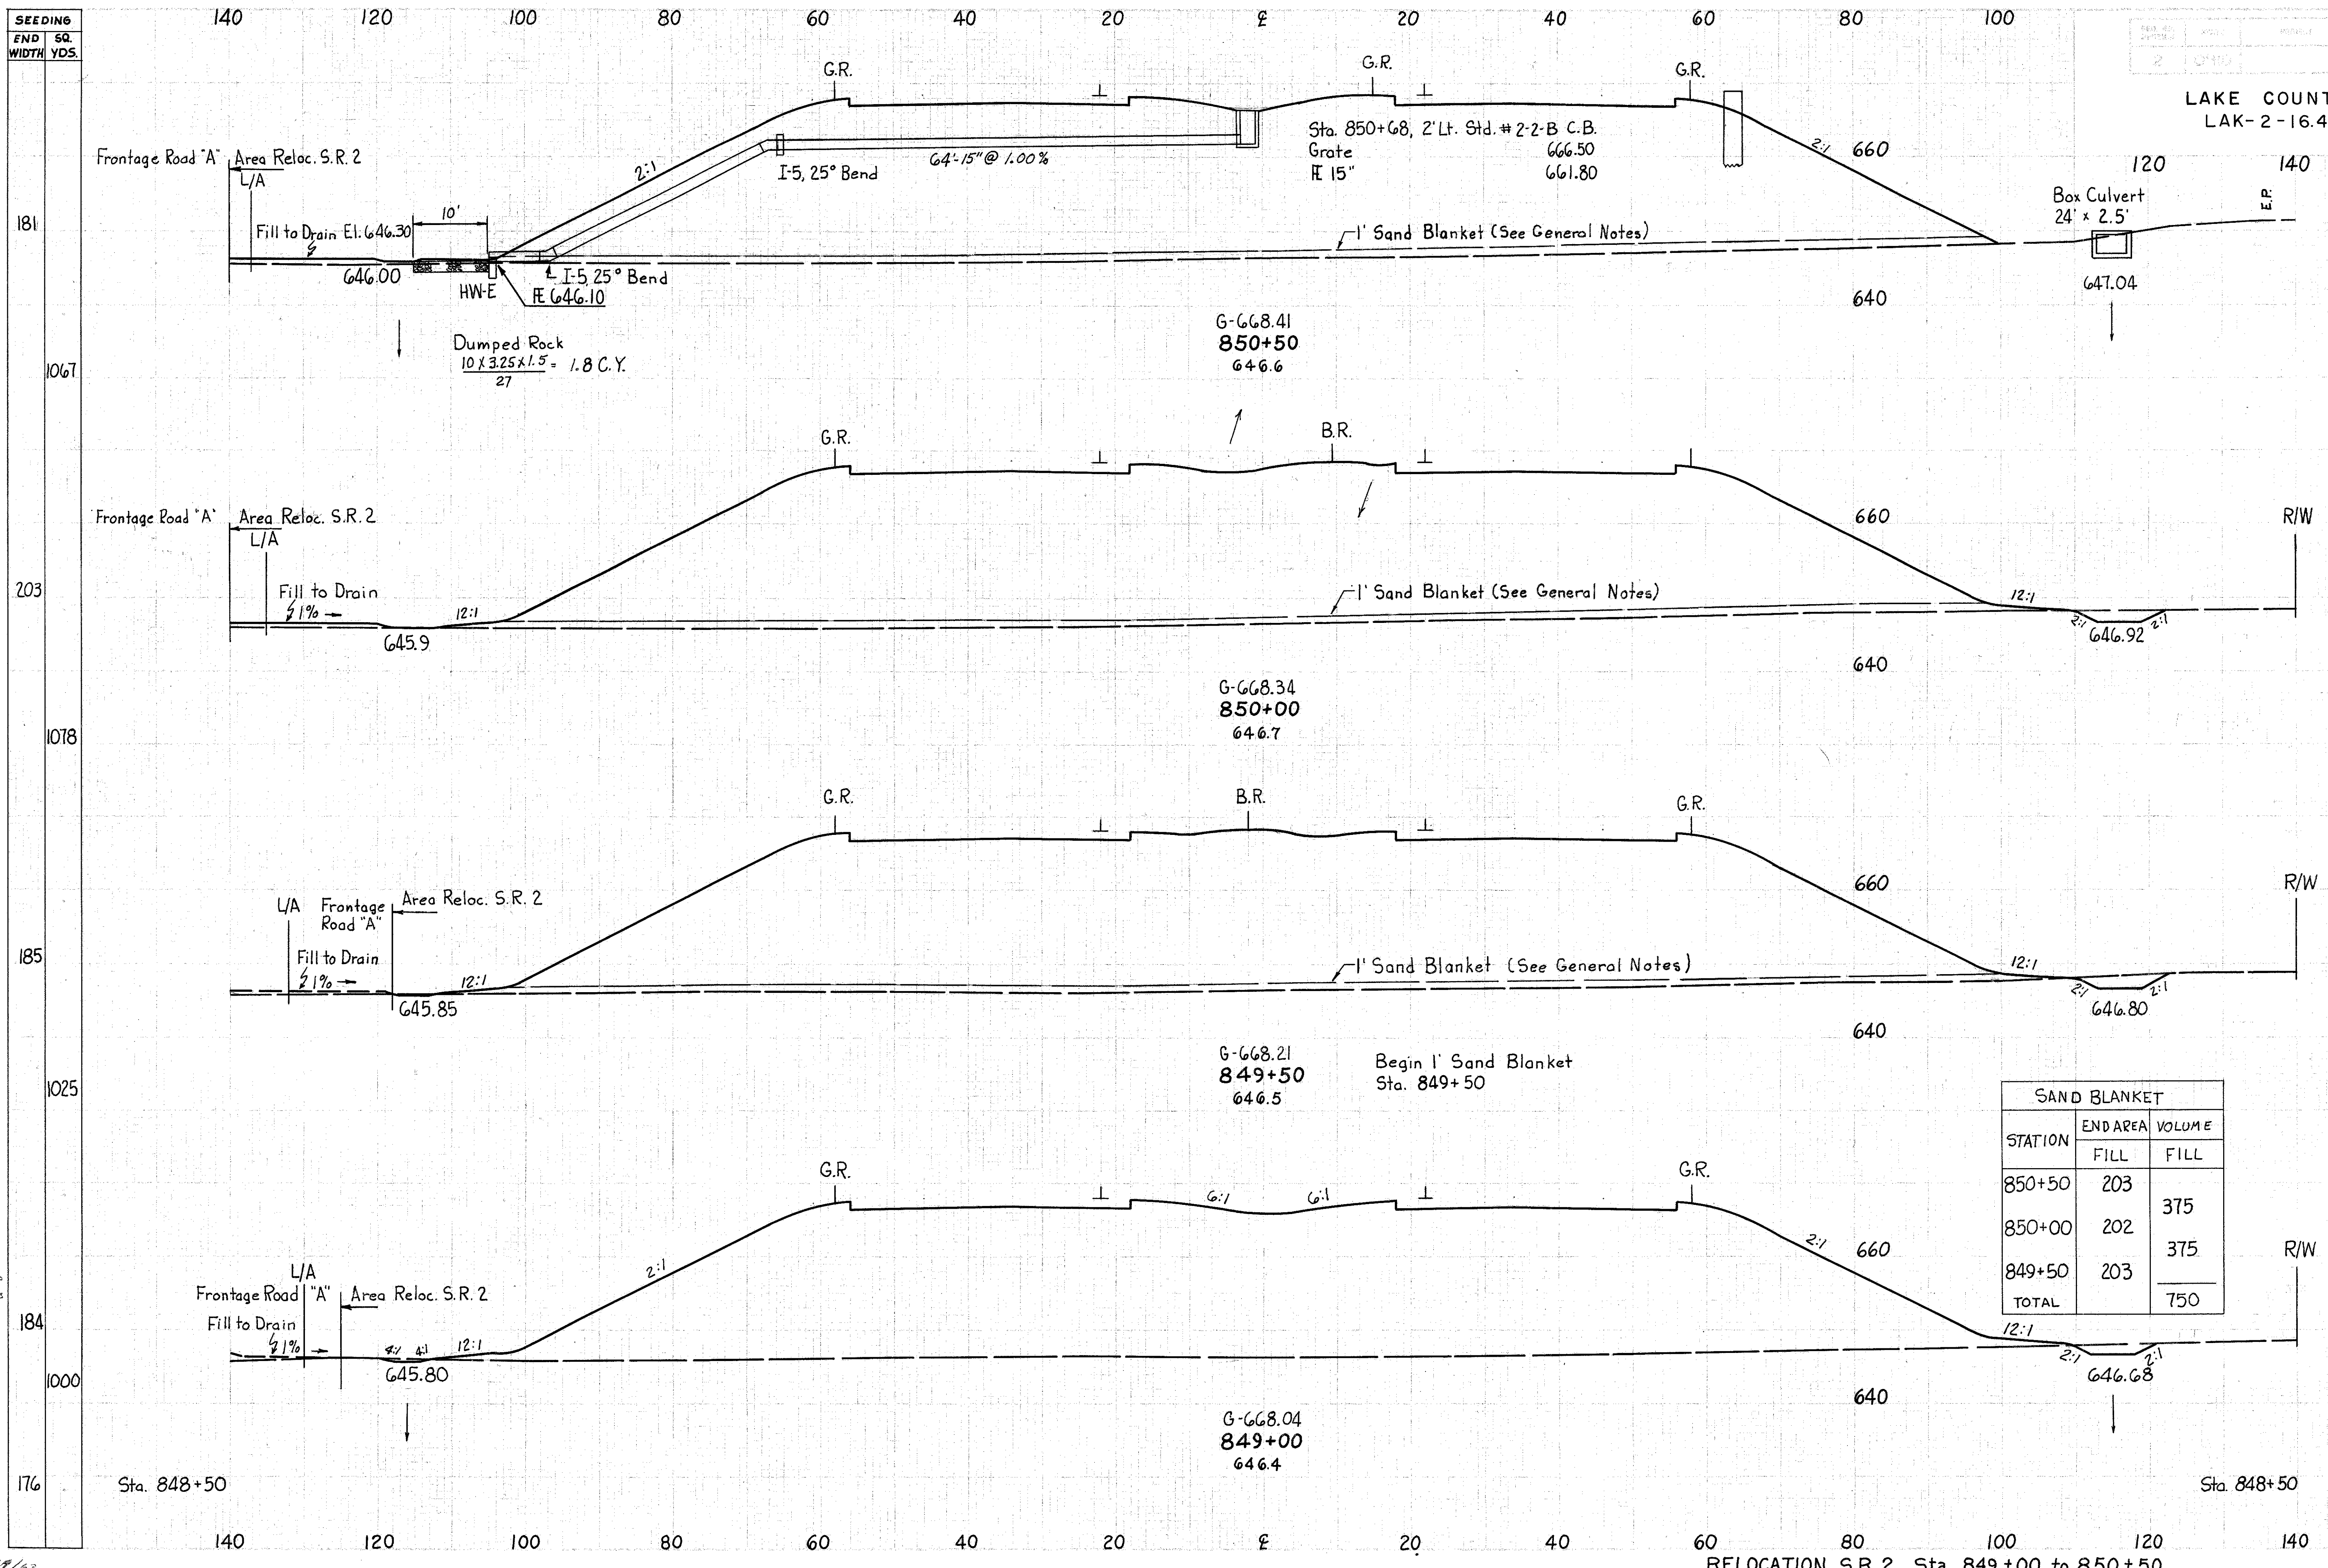


SAND BLANKET		
STATION	END AREA	VOLUME
	FILL	FILL
850+50	203	375
850+00	202	375
849+50	203	375
TOTAL		750

1/18/63
RELOCATION S.R. 2 Sta. 849+00 to 850+50