


SEEDING	
END	SQ.
WIDTH	YDS.

LAKE COUNTY  
LAK-2-16.49

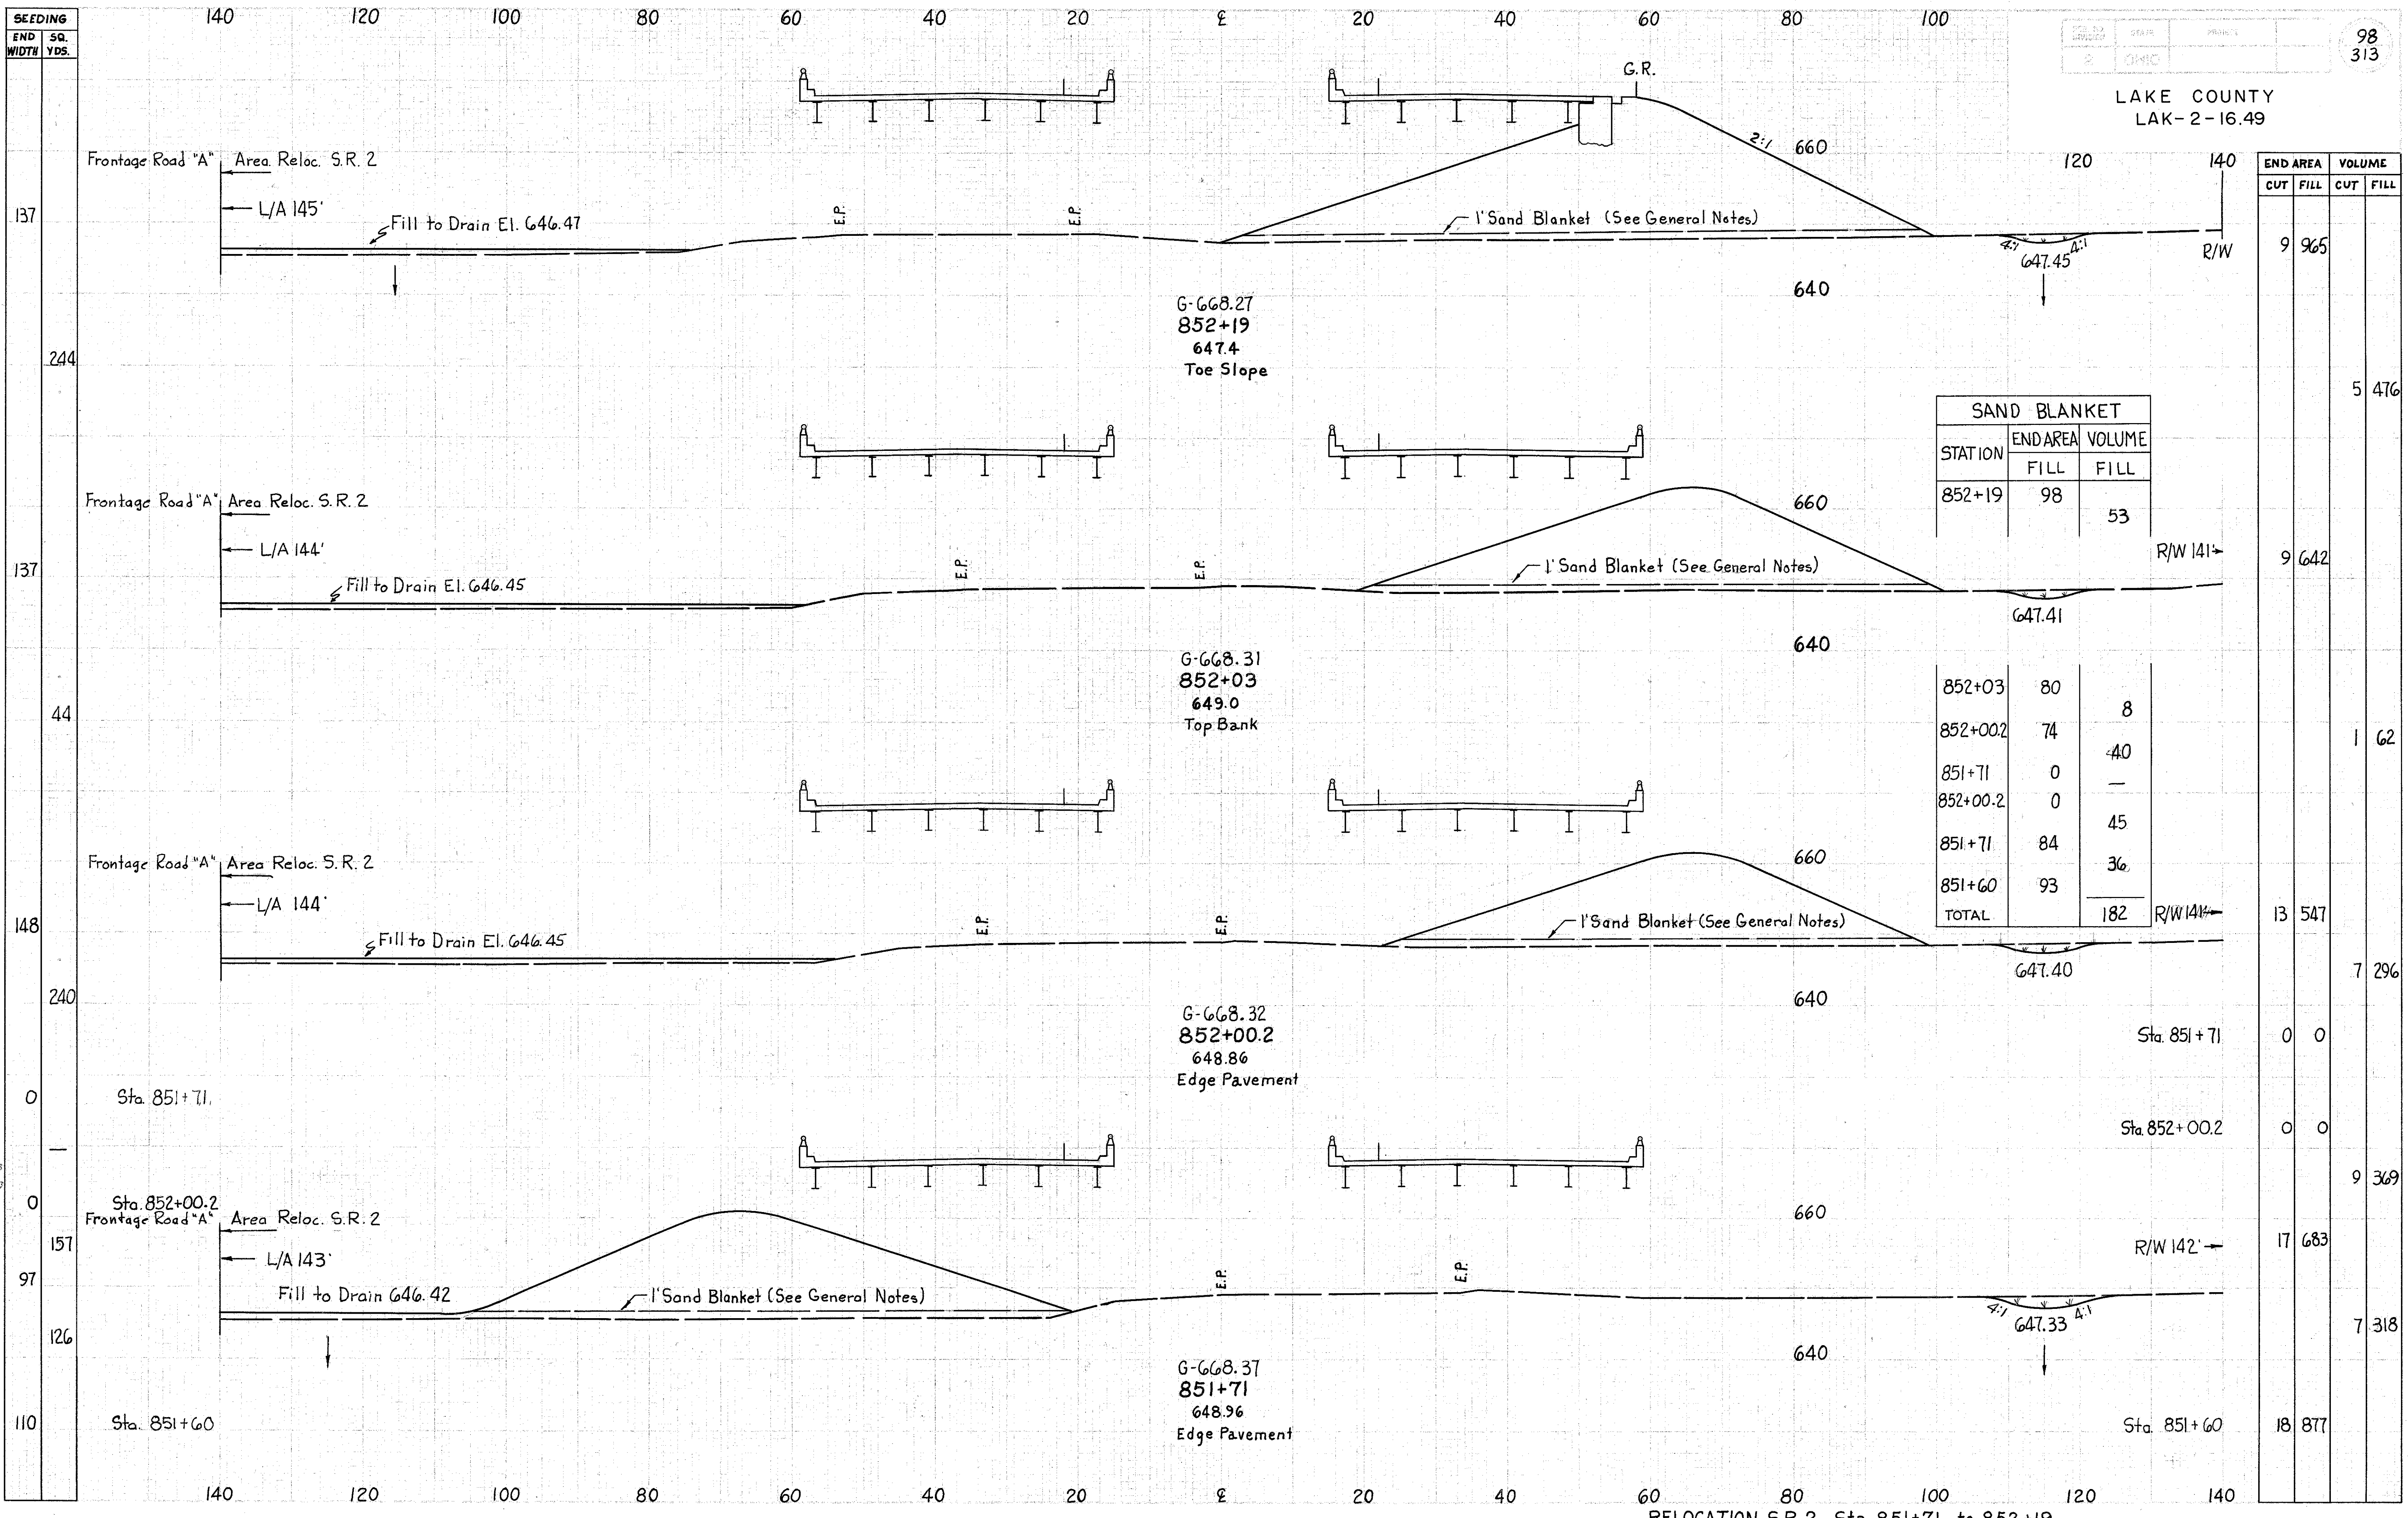

END AREA	VOLUME	
	CUT	FILL
9	965	
		5 476
9	642	
		1 62
13	547	
		7 296
0	0	
0	0	
		9 369
17	683	
		7 318
18	877	

SAND BLANKET		
STATION	END AREA	VOLUME
	FILL	FILL
852+19	98	53

852+03	80	8
852+00.2	74	40
851+71	0	-
852+00.2	0	45
851+71	84	36
851+60	93	
TOTAL		182

Fill to Drain  
see SLS 11/19/63  
edging SLS 11/19/63  
EBE  
SLS 11/23/62  
N&H 5/10/62  
SLS 11/19/63  
SLS 11/19/63