


SEEDING  
END 50.  
WIDTH YDS.

100  
313

LAKE COUNTY  
LAK-2-16.49

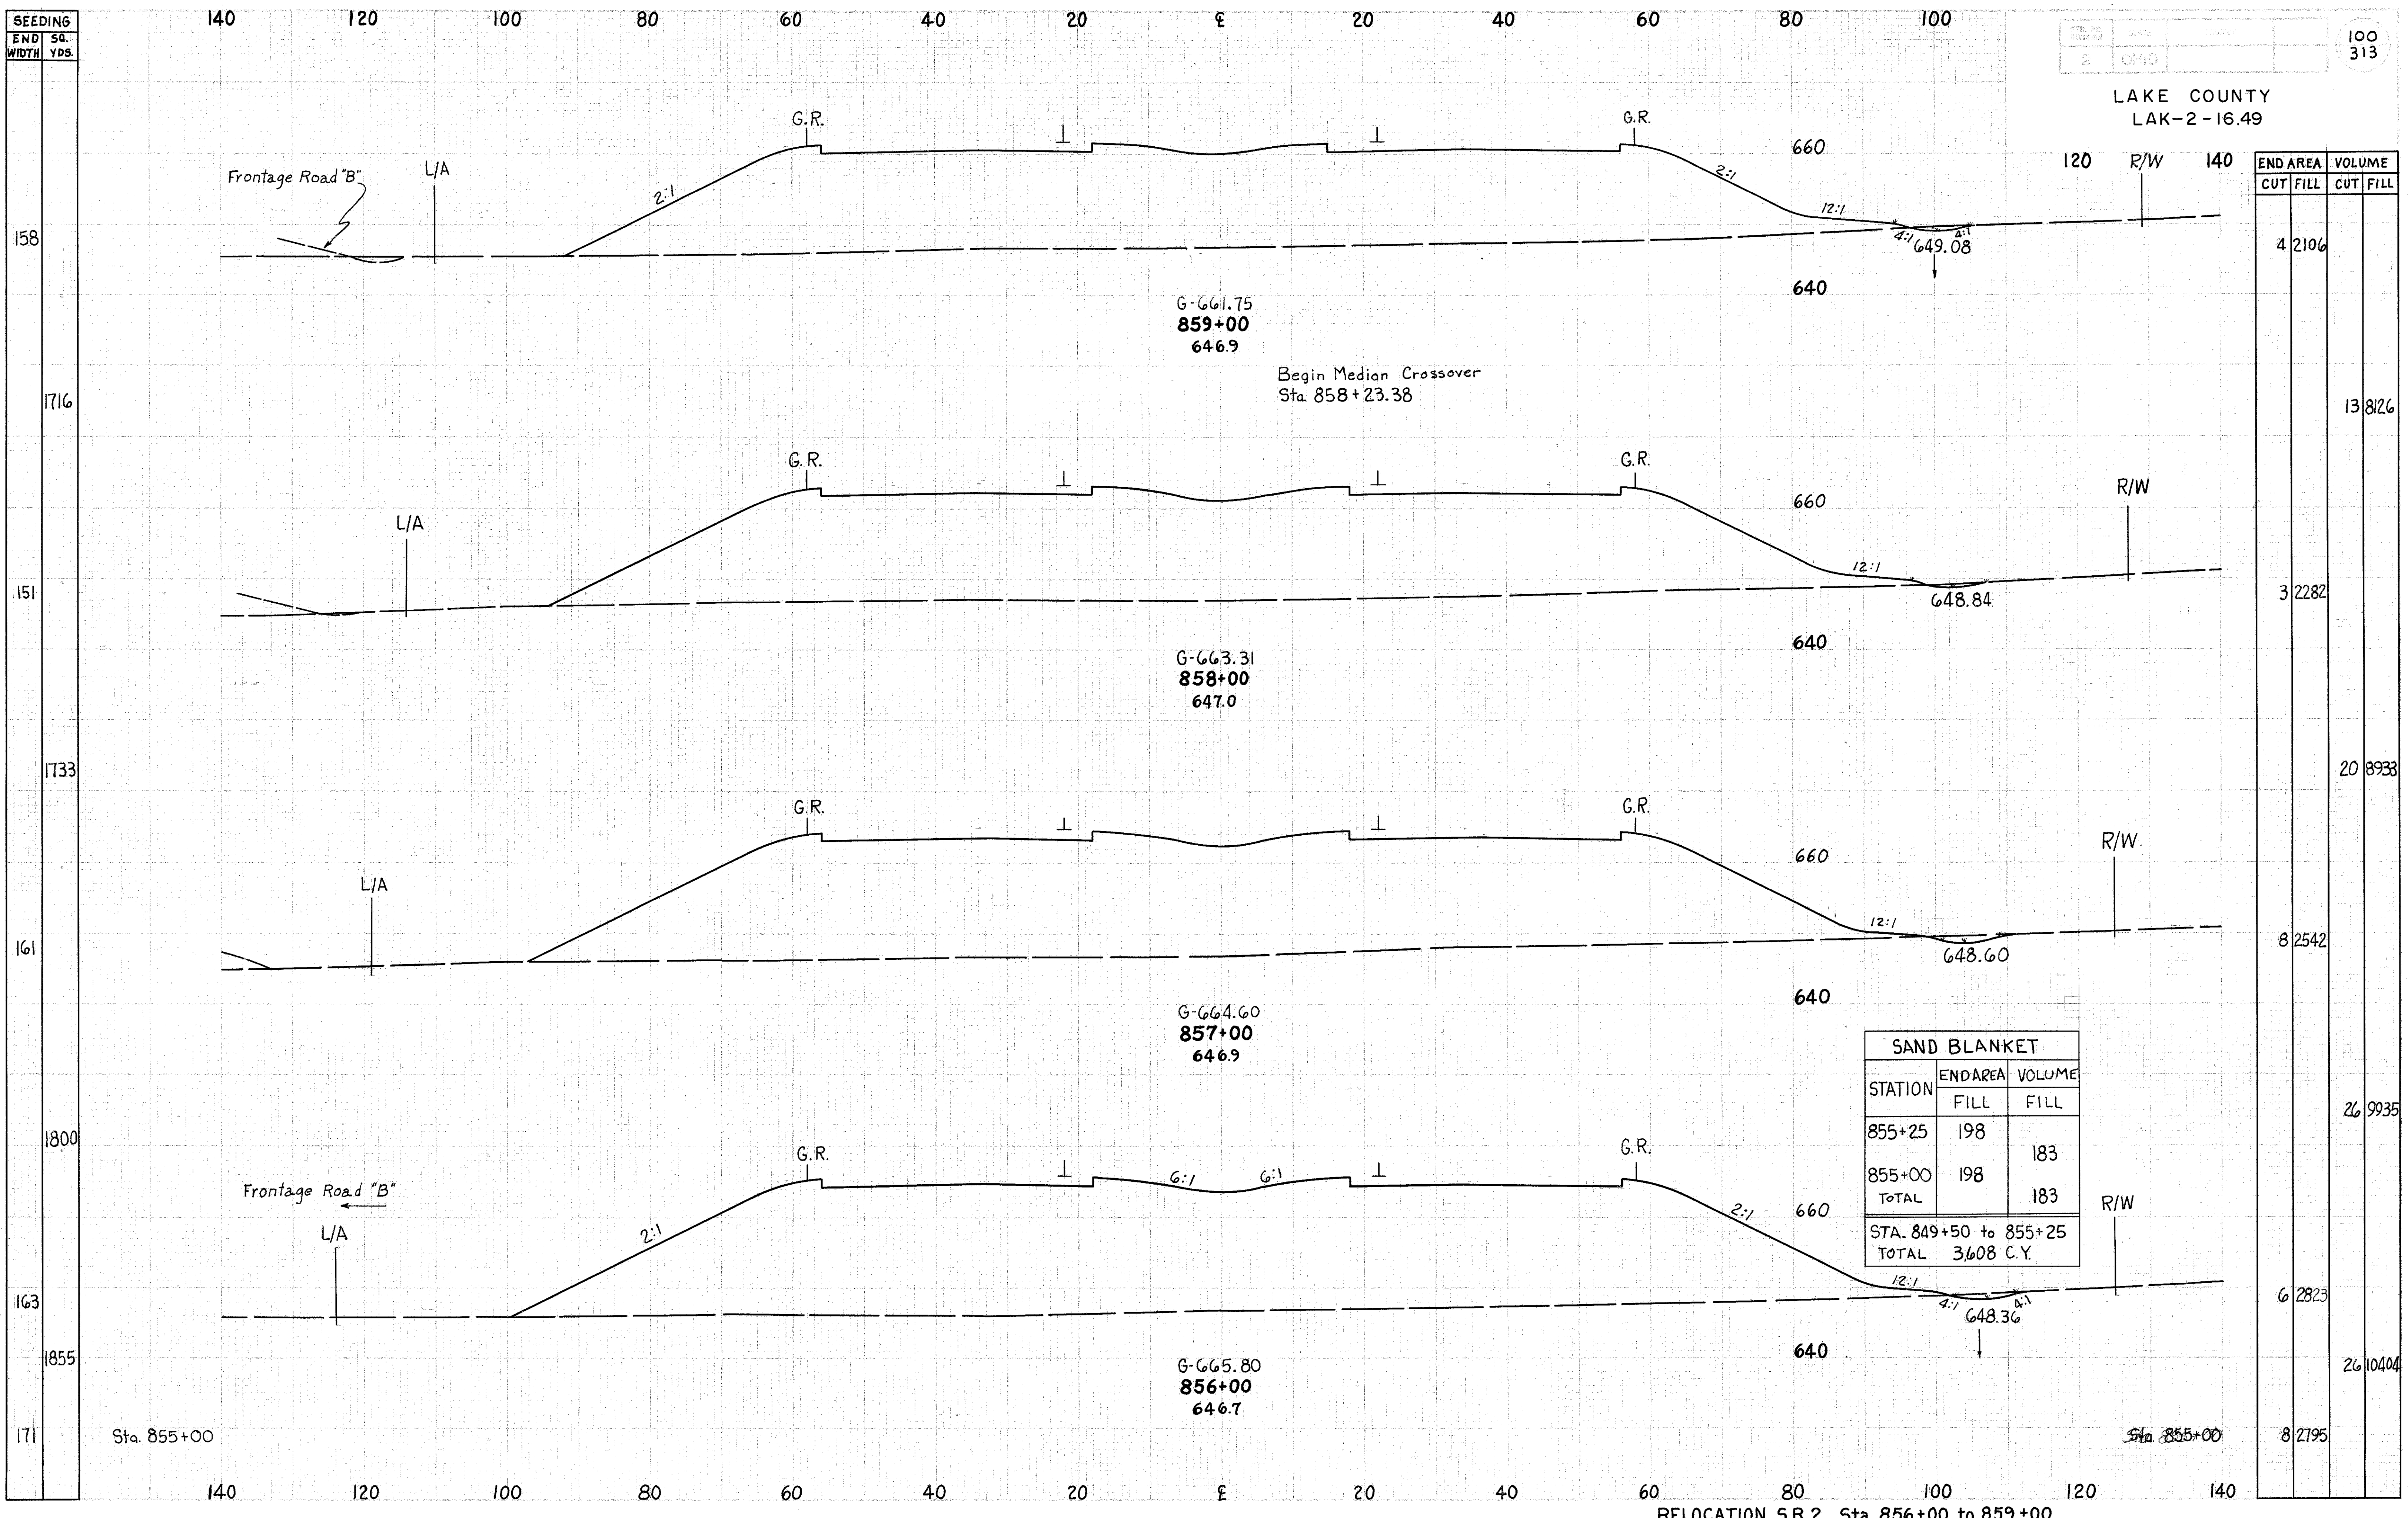

END AREA	VOLUME	
	CUT	FILL
4 2106		
		13 8126
3 2282		
		20 8933
8 2542		
		26 9935
6 2823		
		26 10404
8 2795		

SAND BLANKET		
STATION	END AREA	
	FILL	FILL
855+25	198	183
855+00	198	183
TOTAL		183
STA. 849+50 to 855+25		
TOTAL 3,608 C.Y.		

RELOCATION S.R.2 Sta. 856+00 to 859+00

Handwritten notes and signatures in the bottom left corner, including '1-12-63', 'BY K-100', and 'NSM 5/20/63'.