


SEEDING  
END 50.  
WIDTH YDS.

101  
313

LAKE COUNTY  
LAK-2-16.49

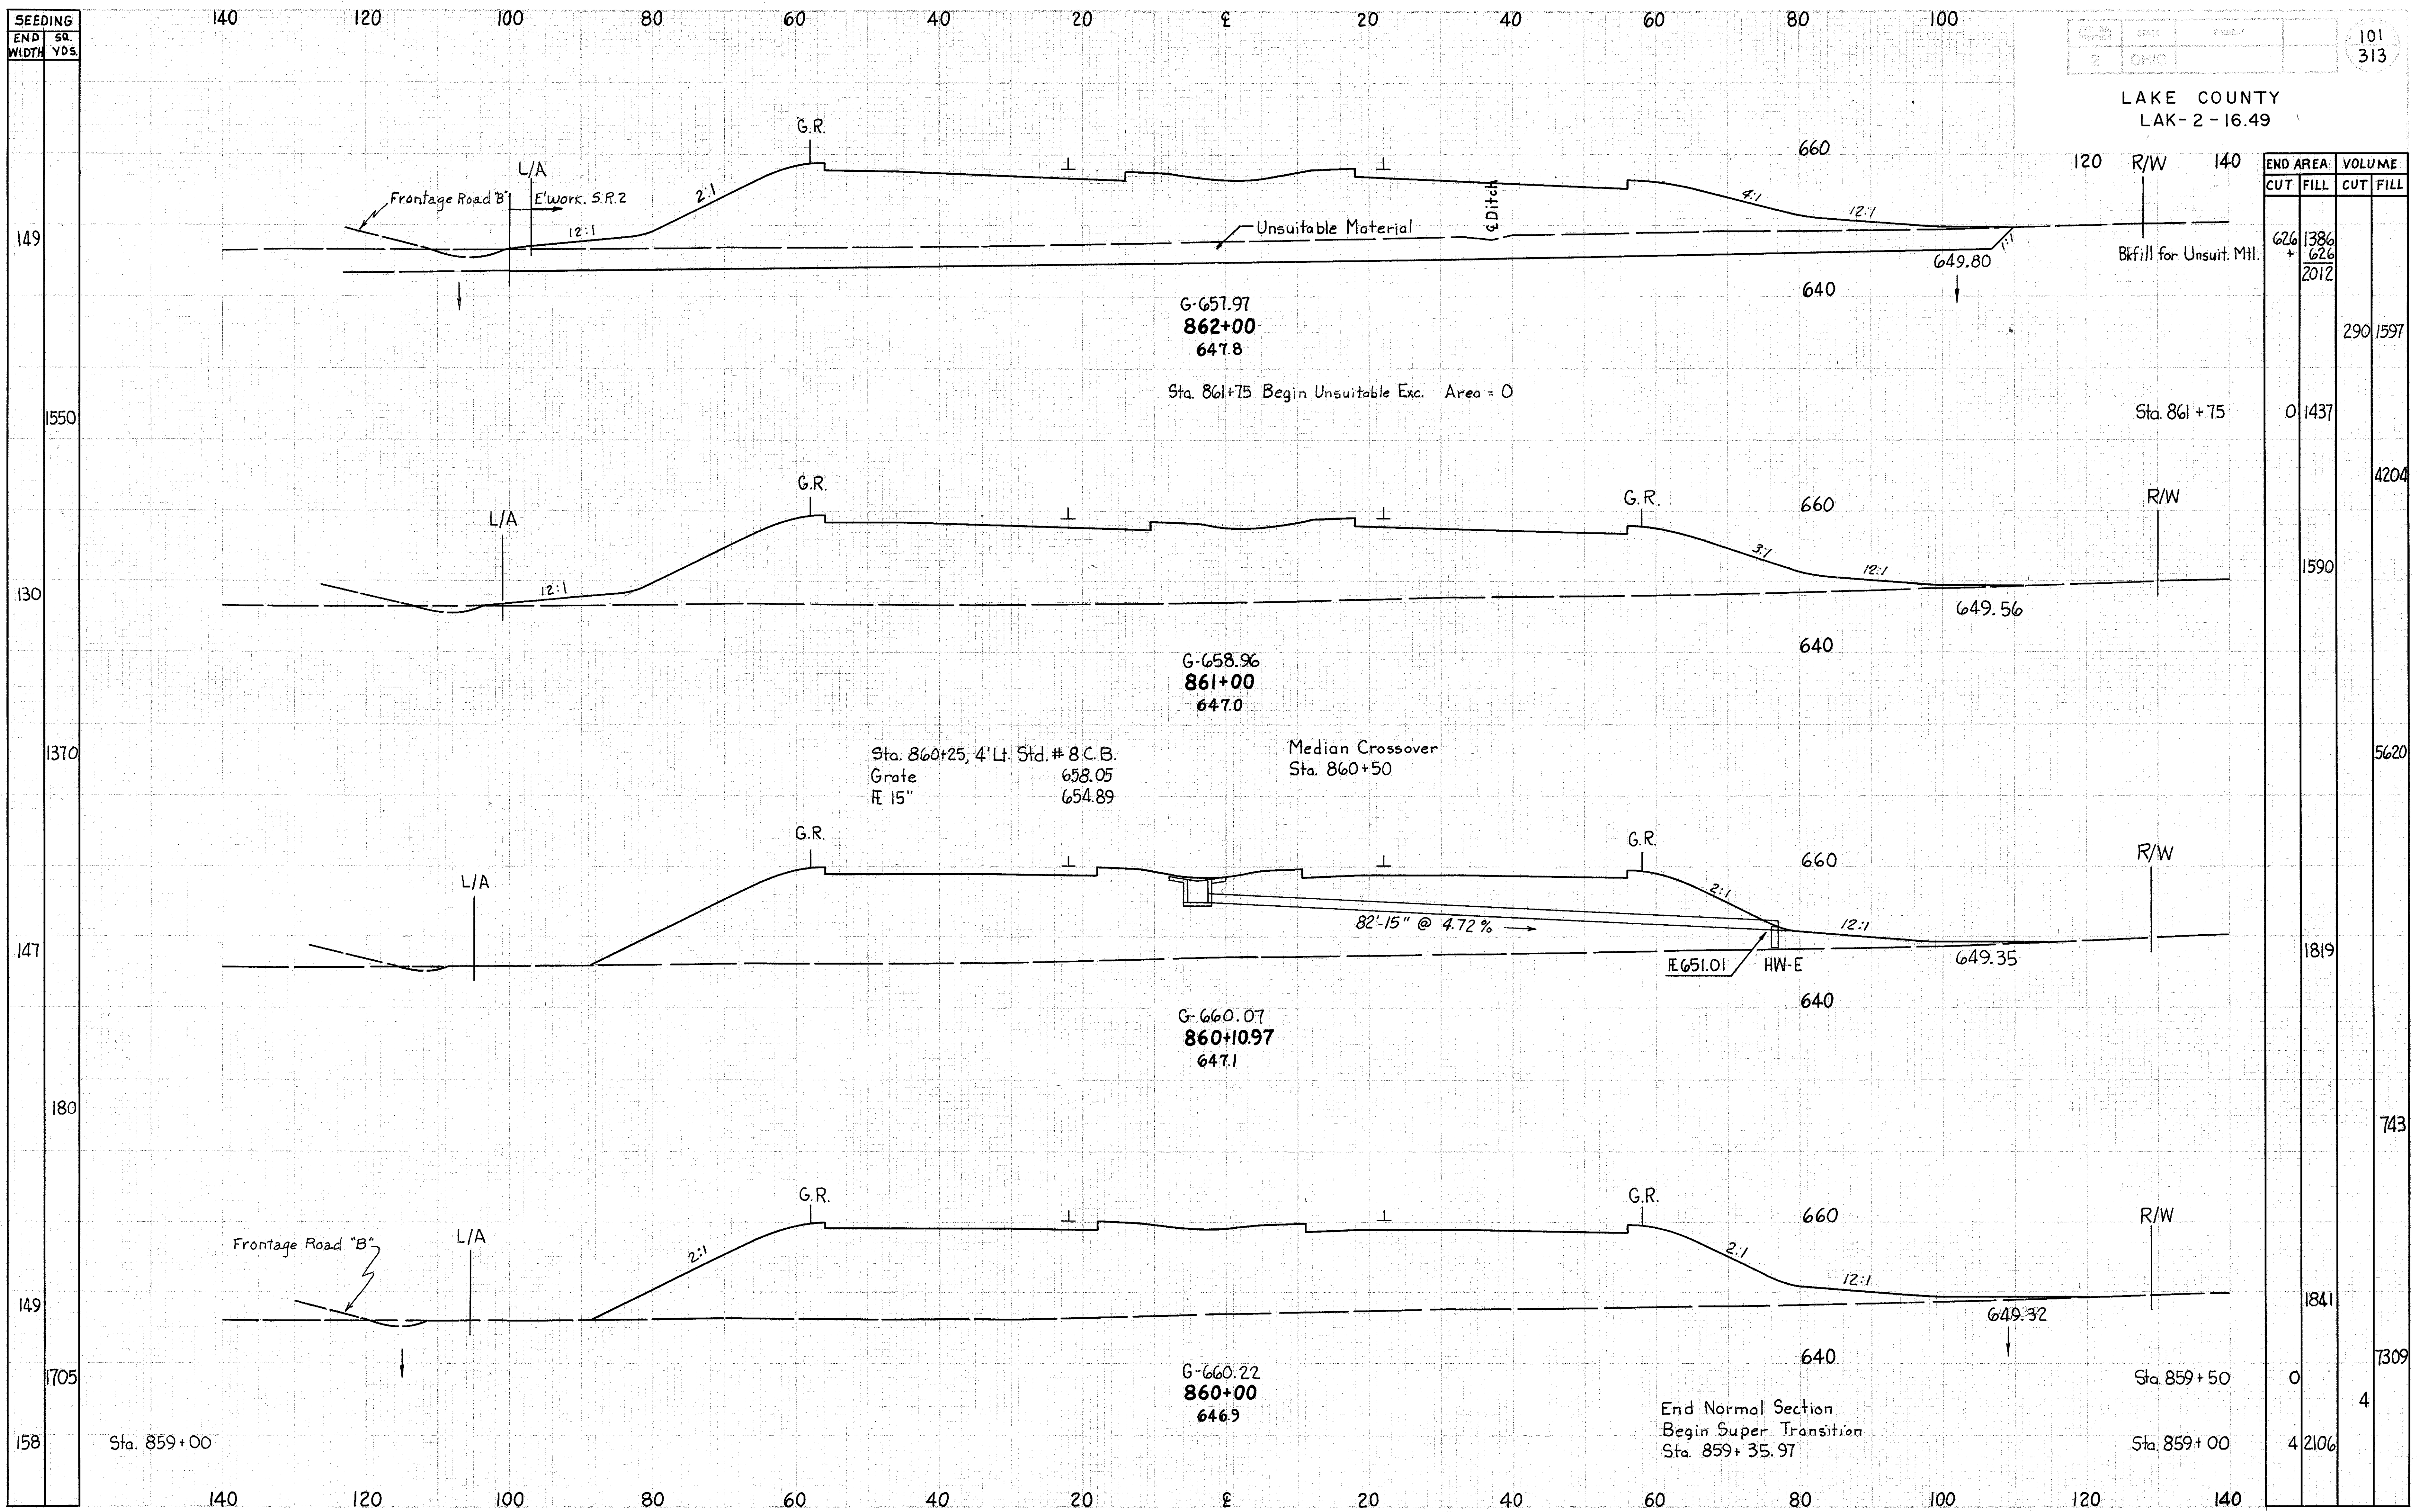

END AREA	VOLUME	
	CUT	FILL
626 + 1386	626	2012
0	1437	4204
0	1590	5620
1819	1819	743
1841	1841	7309
0	2106	4

RELOCATION S.R.2 Sta. 860+00 to 862+00