


SEEDING
END SQ.
WIDTH YDS.

FIG. NO. 2
STATE OHIO
PROJECT

105
313

LAKE COUNTY
LAK-2-16.49

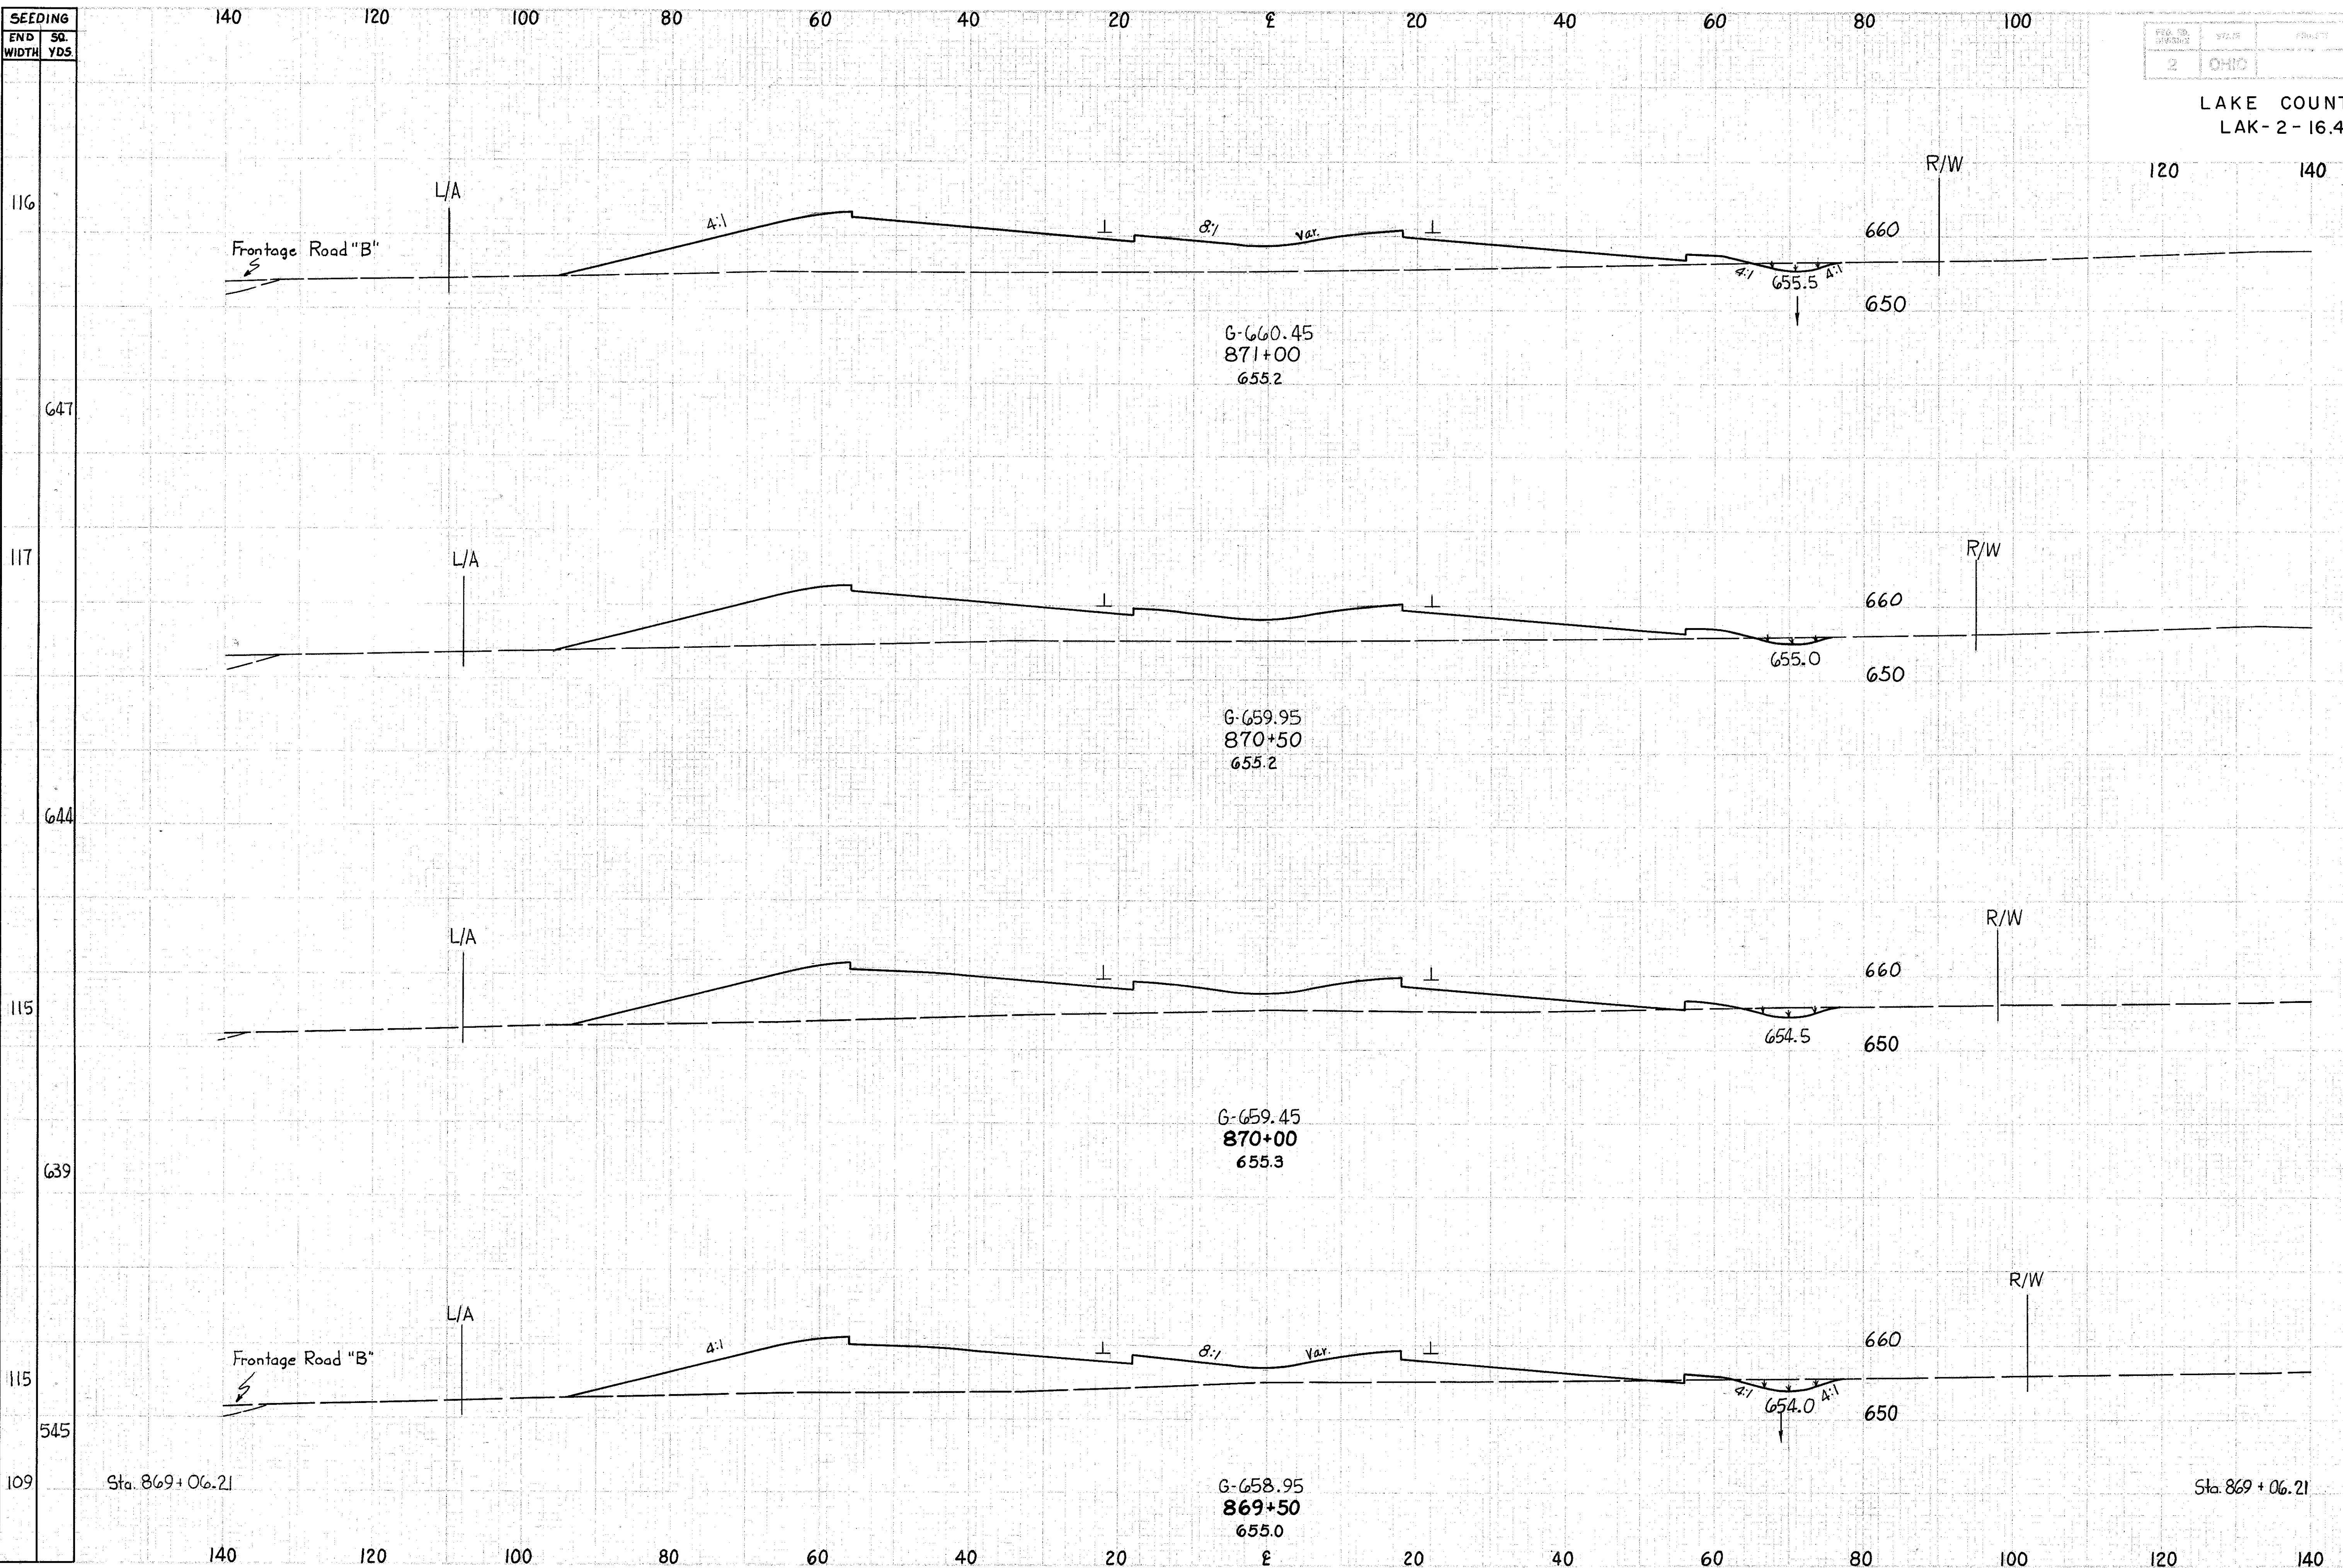

END STA.	END AREA		VOLUME	
	CUT	FILL	CUT	FILL
871+00	8	671		
870+50			13	1187
870+00	6	611		
870+50			16	1081
870+00	11	557		
870+50			23	1000
869+50	14	523		
869+00			27	883
869+00	19	566		

11-2-61
Bk 2-100
11/2/63
11/2/63
11/2/63

RELOCATION SR.2 Sta. 869+50 to 871+00