


Seeding
End Sq
Width Yds.

LAKE COUNTY
LAK-2-16.49

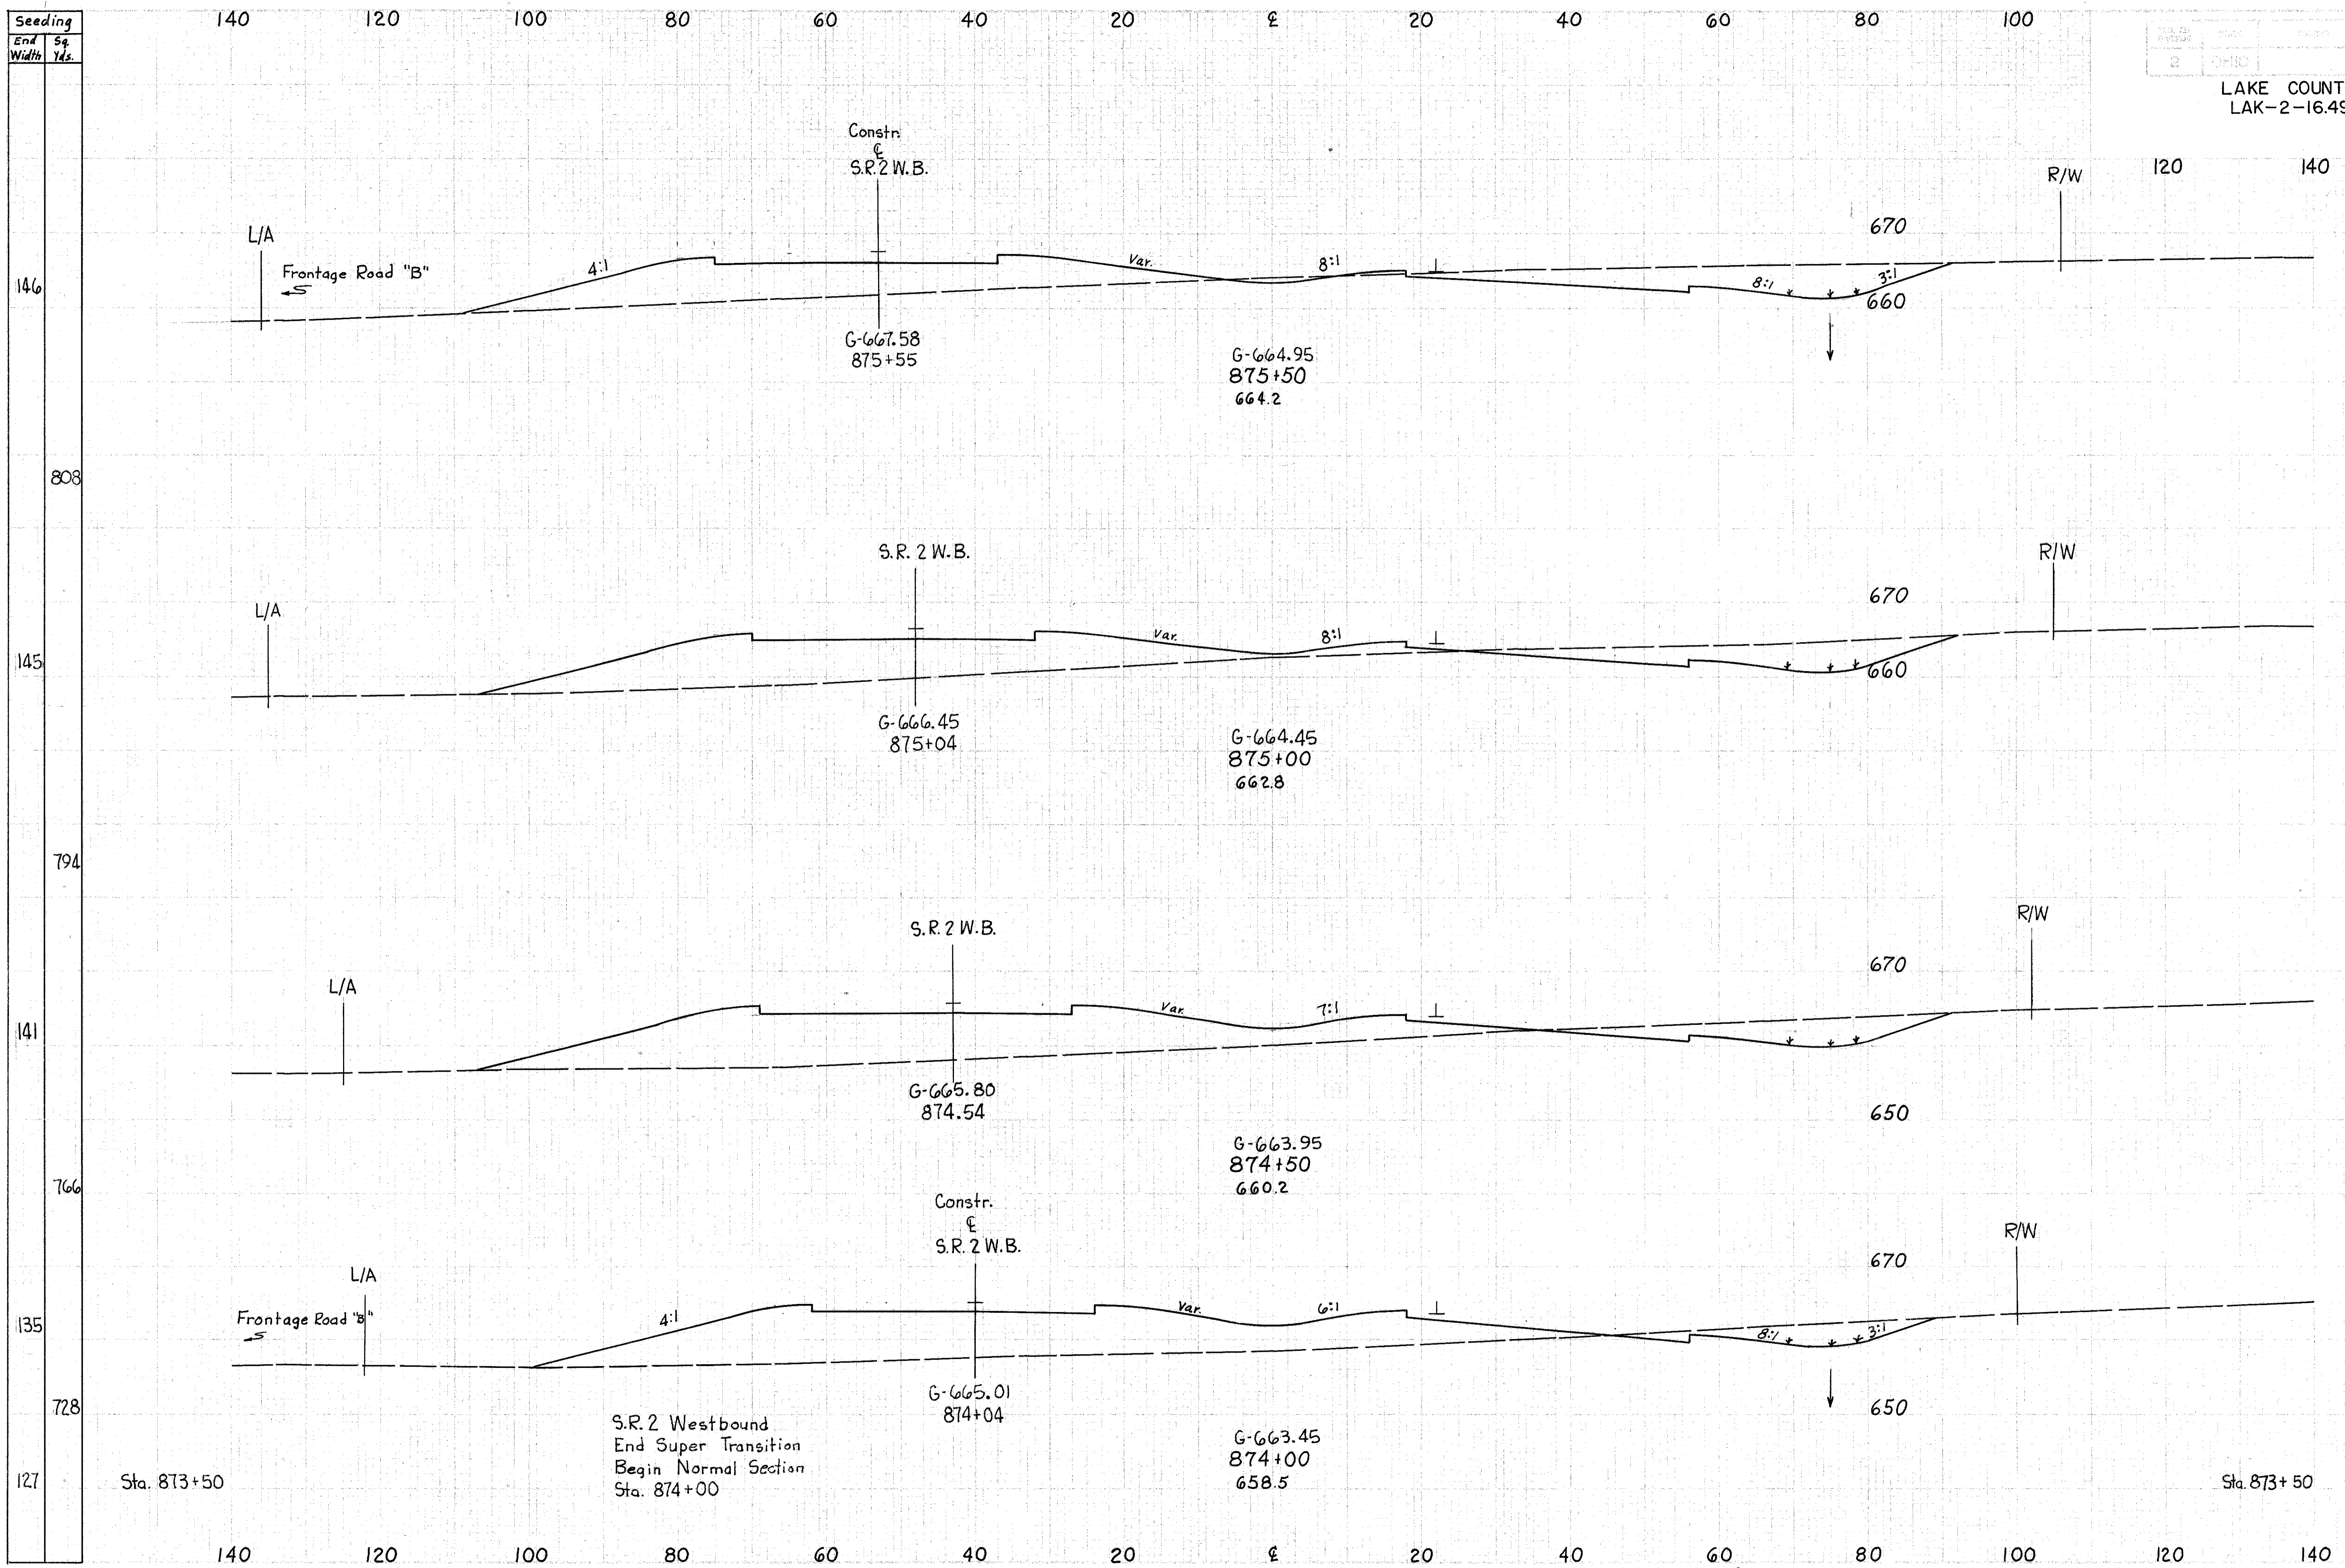

END AREA		VOLUME	
CUT	FILL	CUT	FILL
197	368		
		316	775
144	469		
		240	1027
115	640		
		171	1202
70	658		
		83	1251
20	693		

4/1/63
For 2-100
1-10 H of Sta 3

S.R. 2 Westbound
End Super Transition
Begin Normal Section
Sta. 874+00

RELOCATION S.R. 2 Sta 874+00 to 875+50