


SEEDING  
END SQ  
WIDTH YDS.

LAKE COUNTY  
LAK-2-16.49

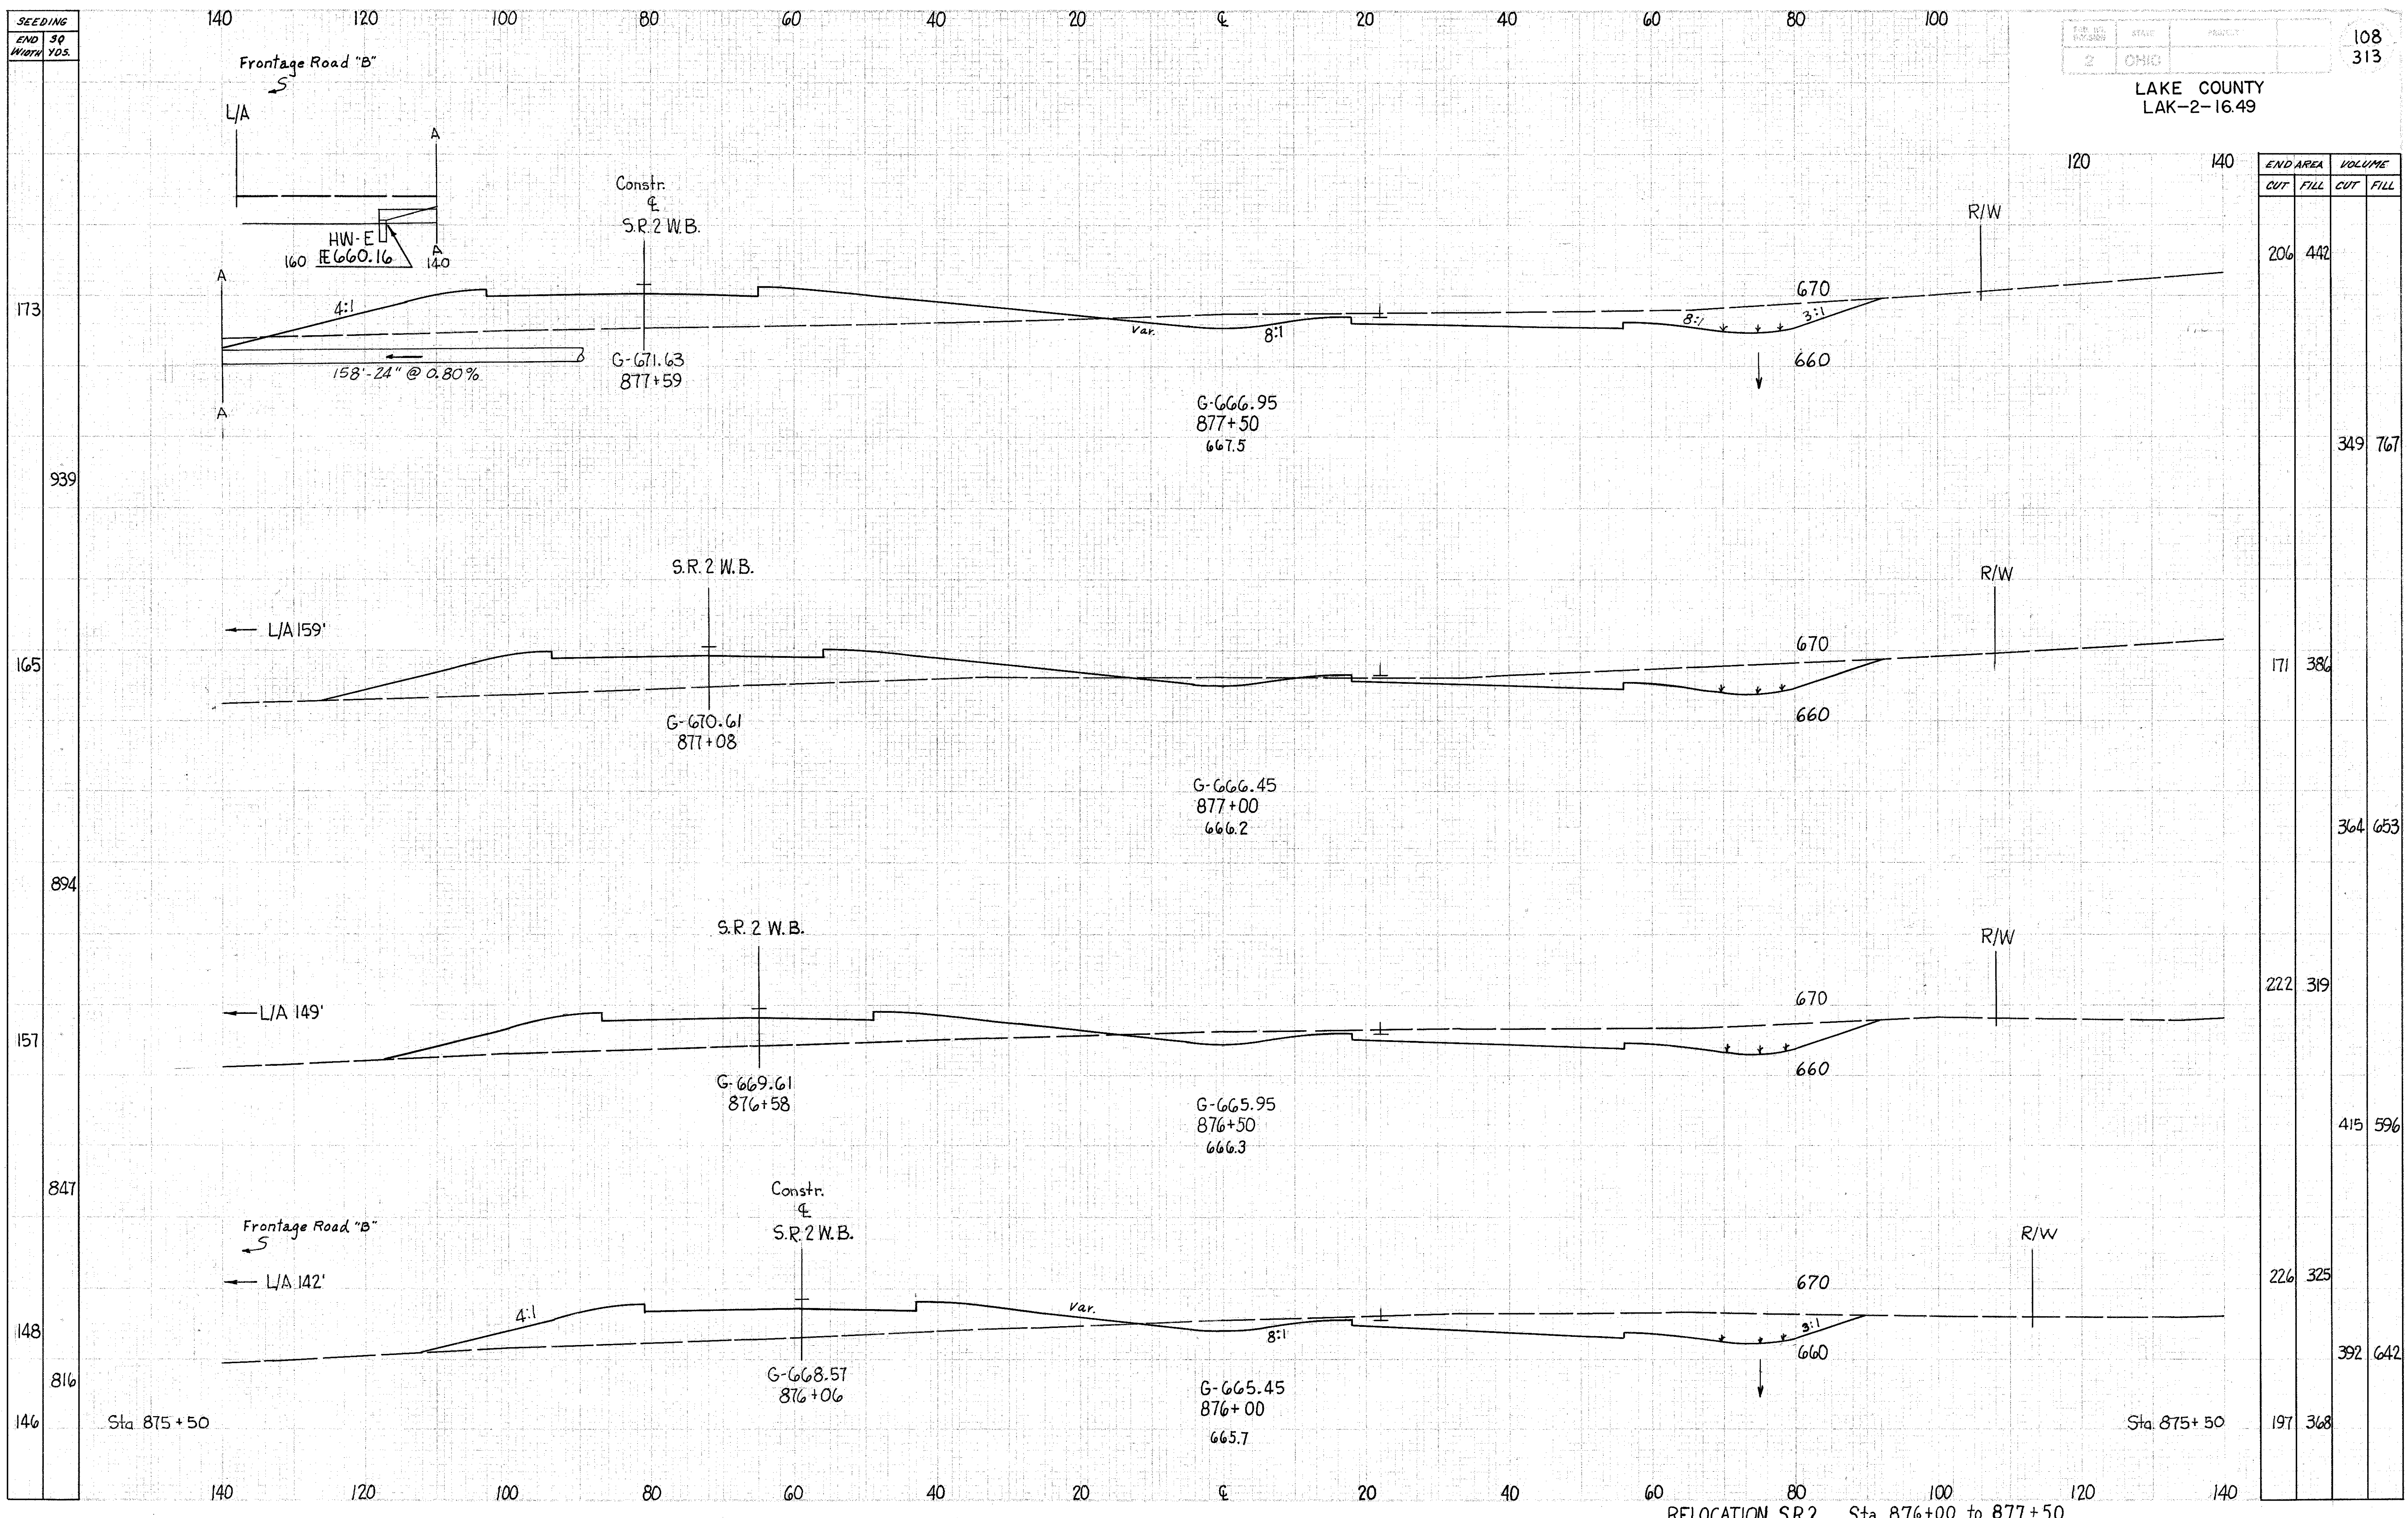

END AREA		VOLUME	
CUT	FILL	CUT	FILL
206	442		
		349	767
171	386		
		364	653
222	319		
		415	596
226	325		
		392	642
197	368		

1-103  
X-100  
3rd  
1.5F 2B  
22 SLS 1125/63  
1/10/63