


SEEDING  
END SQ.  
WIDTH YDS.

LAKE COUNTY  
LAK-2-16.49

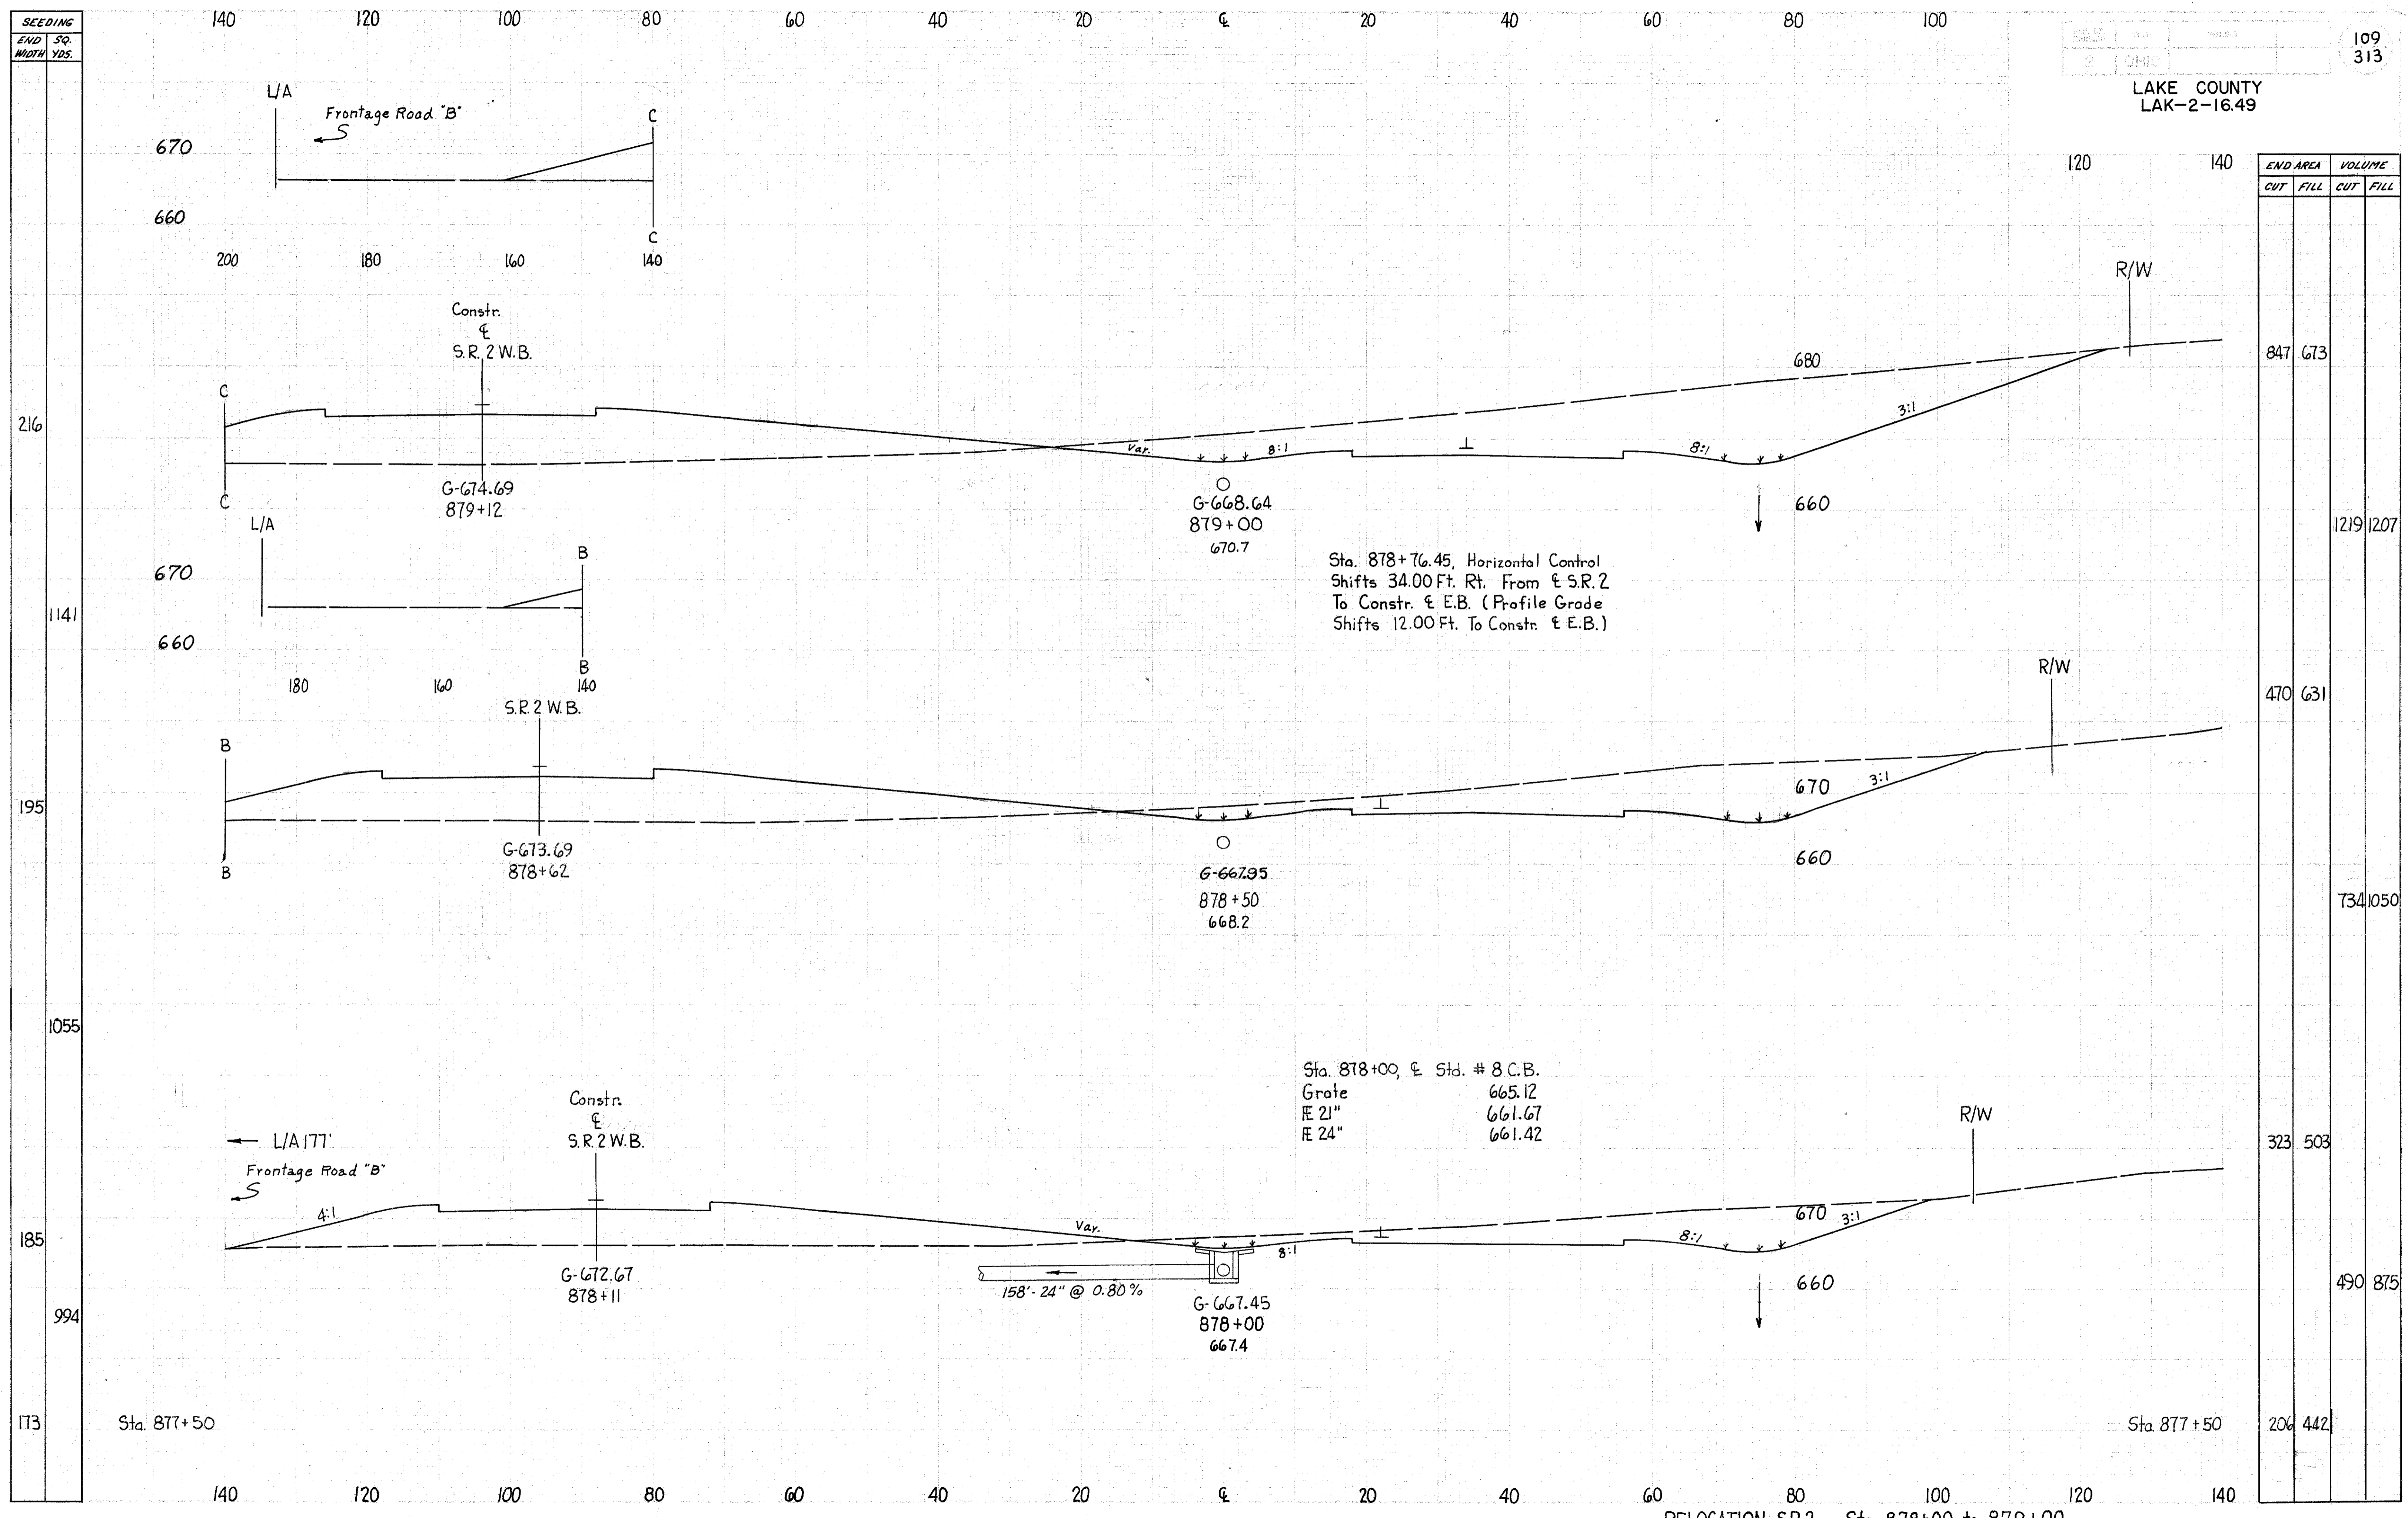

Sta. 878+76.45, Horizontal Control  
Shifts 34.00 Ft. Rt. From  $\epsilon$  S.R. 2  
To Constr.  $\epsilon$  E.B. (Profile Grade  
Shifts 12.00 Ft. To Constr.  $\epsilon$  E.B.)

Sta. 878+00,  $\epsilon$  Std. # 8 C.B.  
Grote 665.12  
 $\epsilon$  21" 661.67  
 $\epsilon$  24" 661.42

END AREA		VOLUME	
CUT	FILL	CUT	FILL
847	673		
		1219	1207
470	631		
		734	1050
323	503		
		490	875
206	442		

RELOCATION S.R.2 Sta 878+00 to 879+00

11/2/23  
SLS 7/25/03  
MSA 6/24/03