


SEEDING
END WIDTH
50
YDS.

140 120 100 80 60 40 20 0 20 40 60 80 100

110
313

LAKE COUNTY
LAK-2-16.49

335
1677
269
1255
183
764
92
319
72

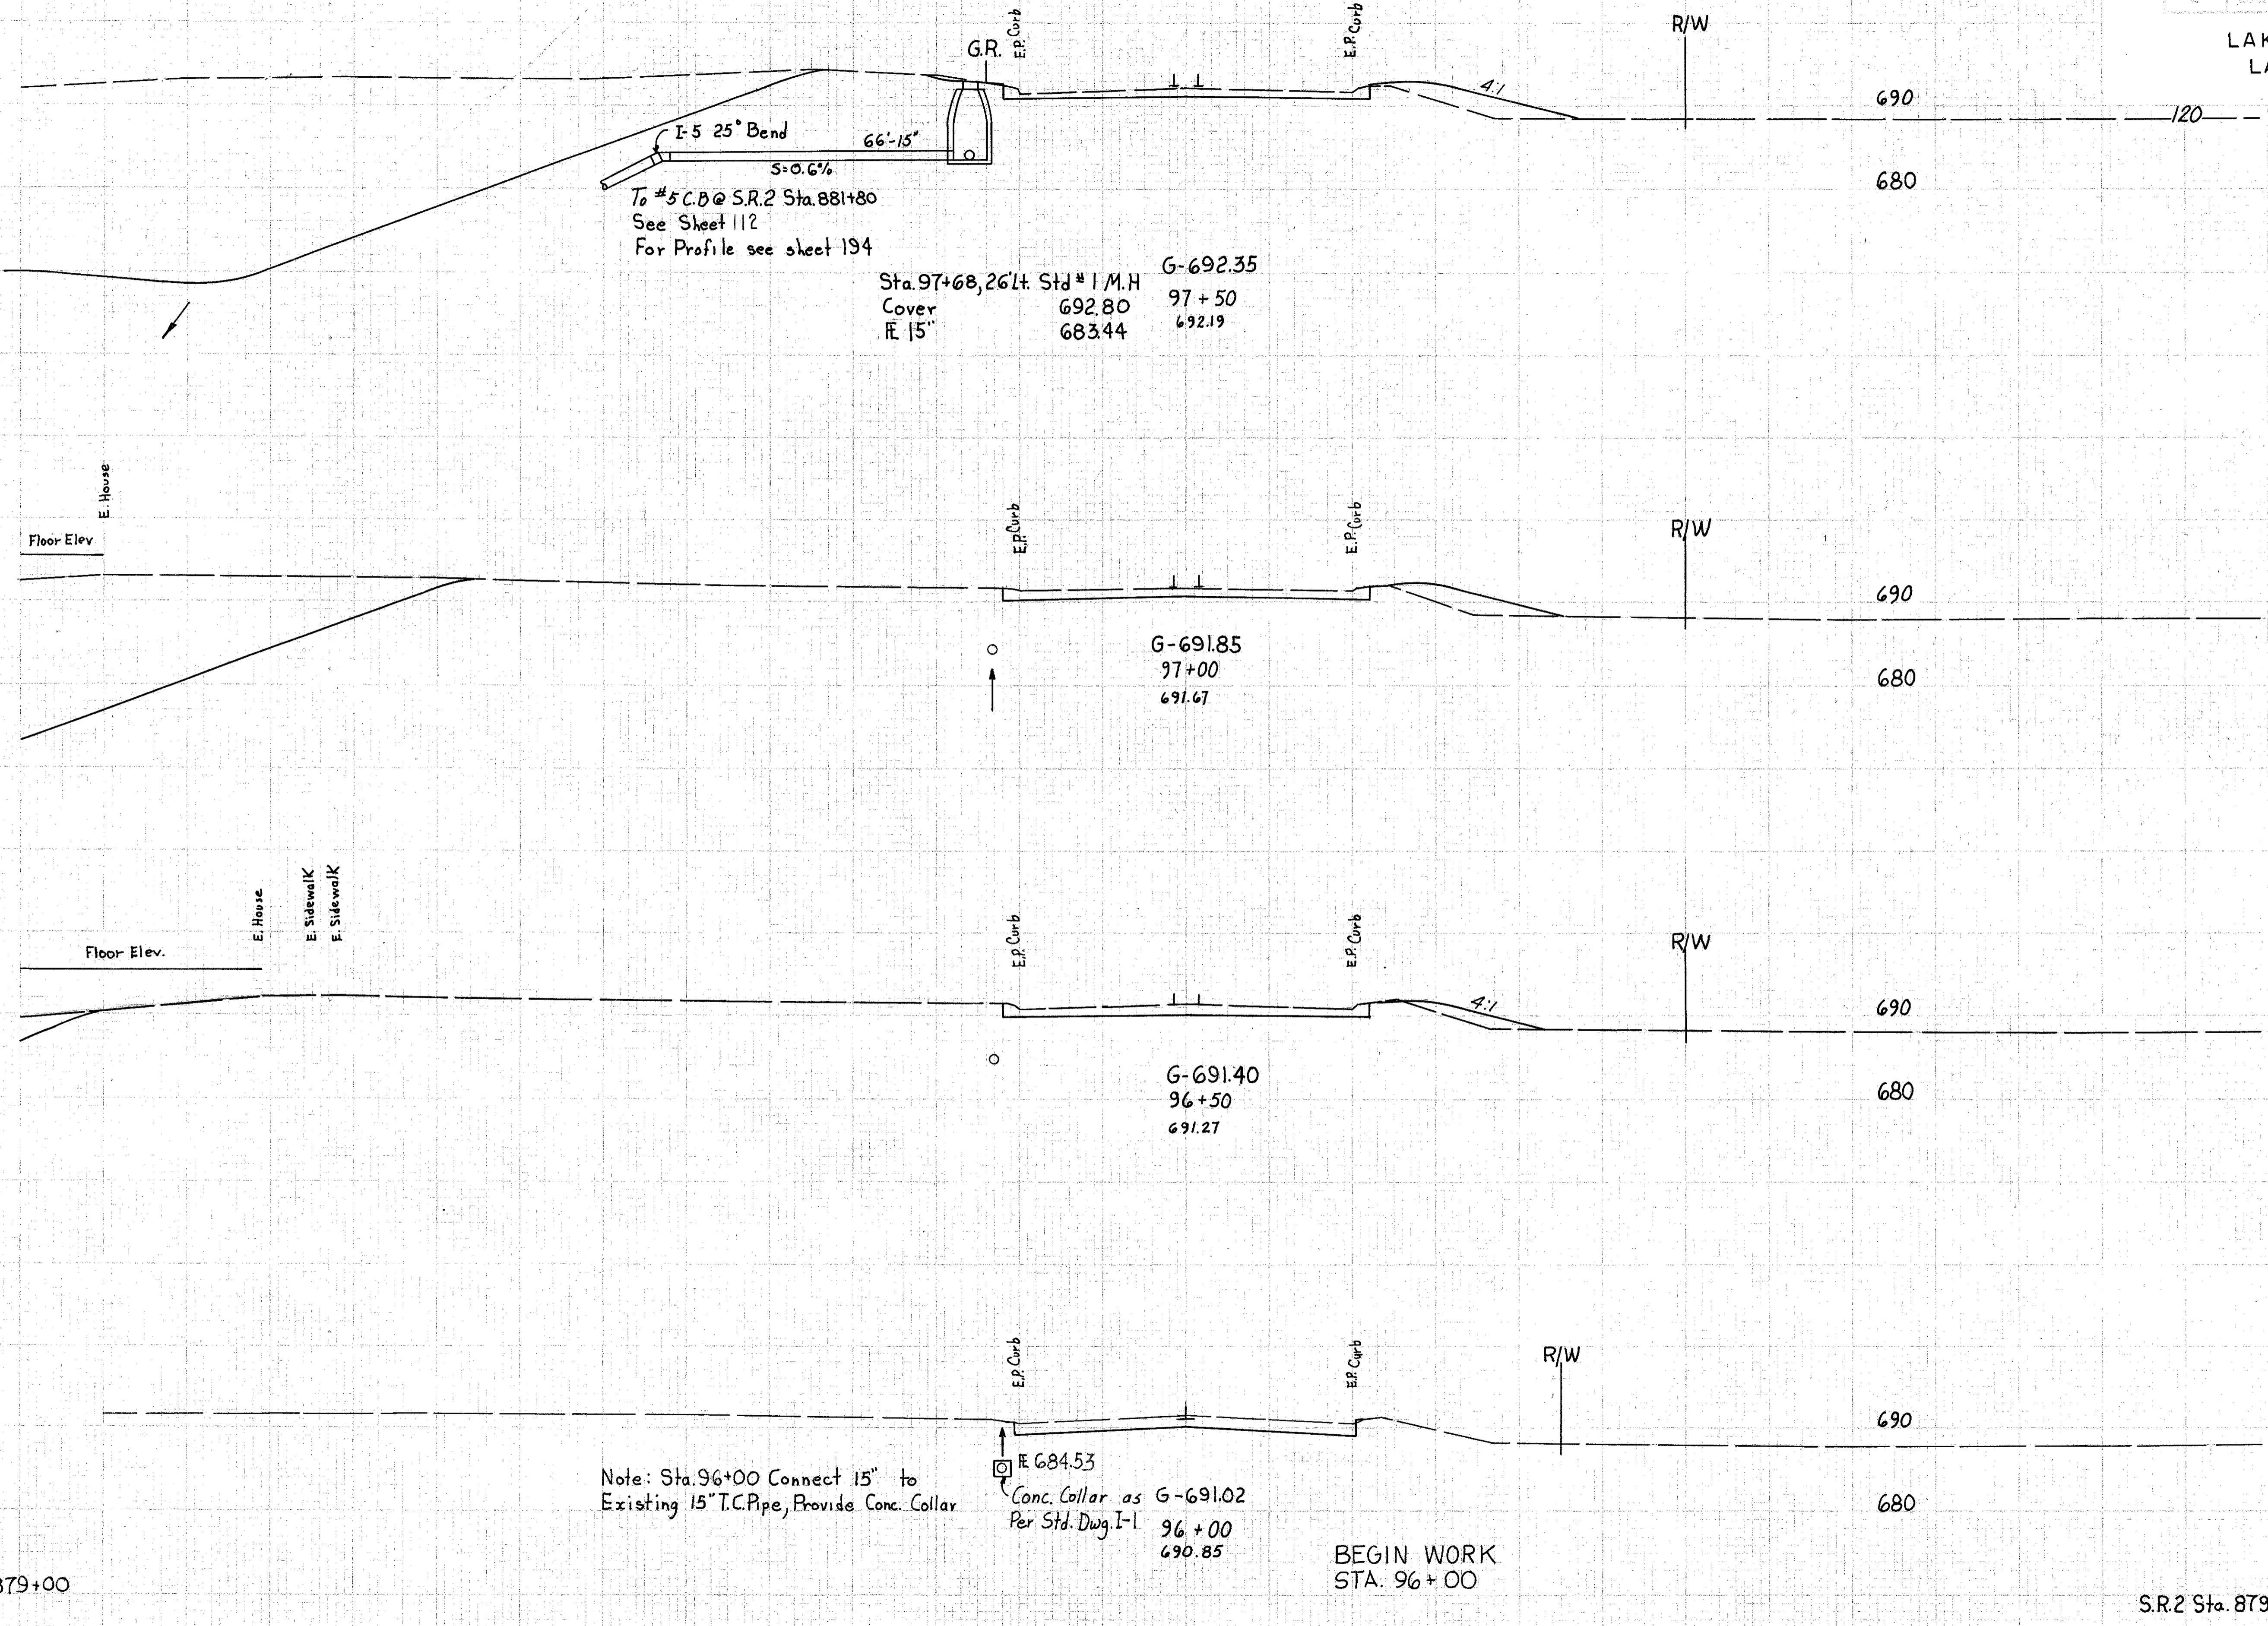

I-5 25° Bend
66'-15"
5.0.6%

To #5 C.B. @ S.R.2 Sta. 881+80
See Sheet 112
For Profile see sheet 194

Sta. 97+68, 26' Lt. Std #1 M.H.
Cover 15"
Elev. 692.80
683.44

G-691.85
97+00
691.67

G-691.40
96+50
691.27

Note: Sta. 96+00 Connect 15" to Existing 15" T.C. Pipe, Provide Conc. Collar
Elev. 684.53
Conc. Collar as G-691.02
Per Std. Dwg. I-1
96+00
690.85

BEGIN WORK
STA. 96+00

S.R.2 Sta. 879+00

S.R.2 Sta. 879+00

END	AREA		VOLUME	
	CUT	FILL	CUT	FILL
335	3274	795		
1677			5621	1203
269	2797	504		
1255			4348	482
183	1899	17		
764			2657	16
92	Ahd. 971	0		
319	Bk. 902			
72			941	
			550	