


Seeding	End Width	Sq. Yds.
	316	
	1794	
	330	
	1752	
	301	
	1691	
	308	
	1786	
	335	

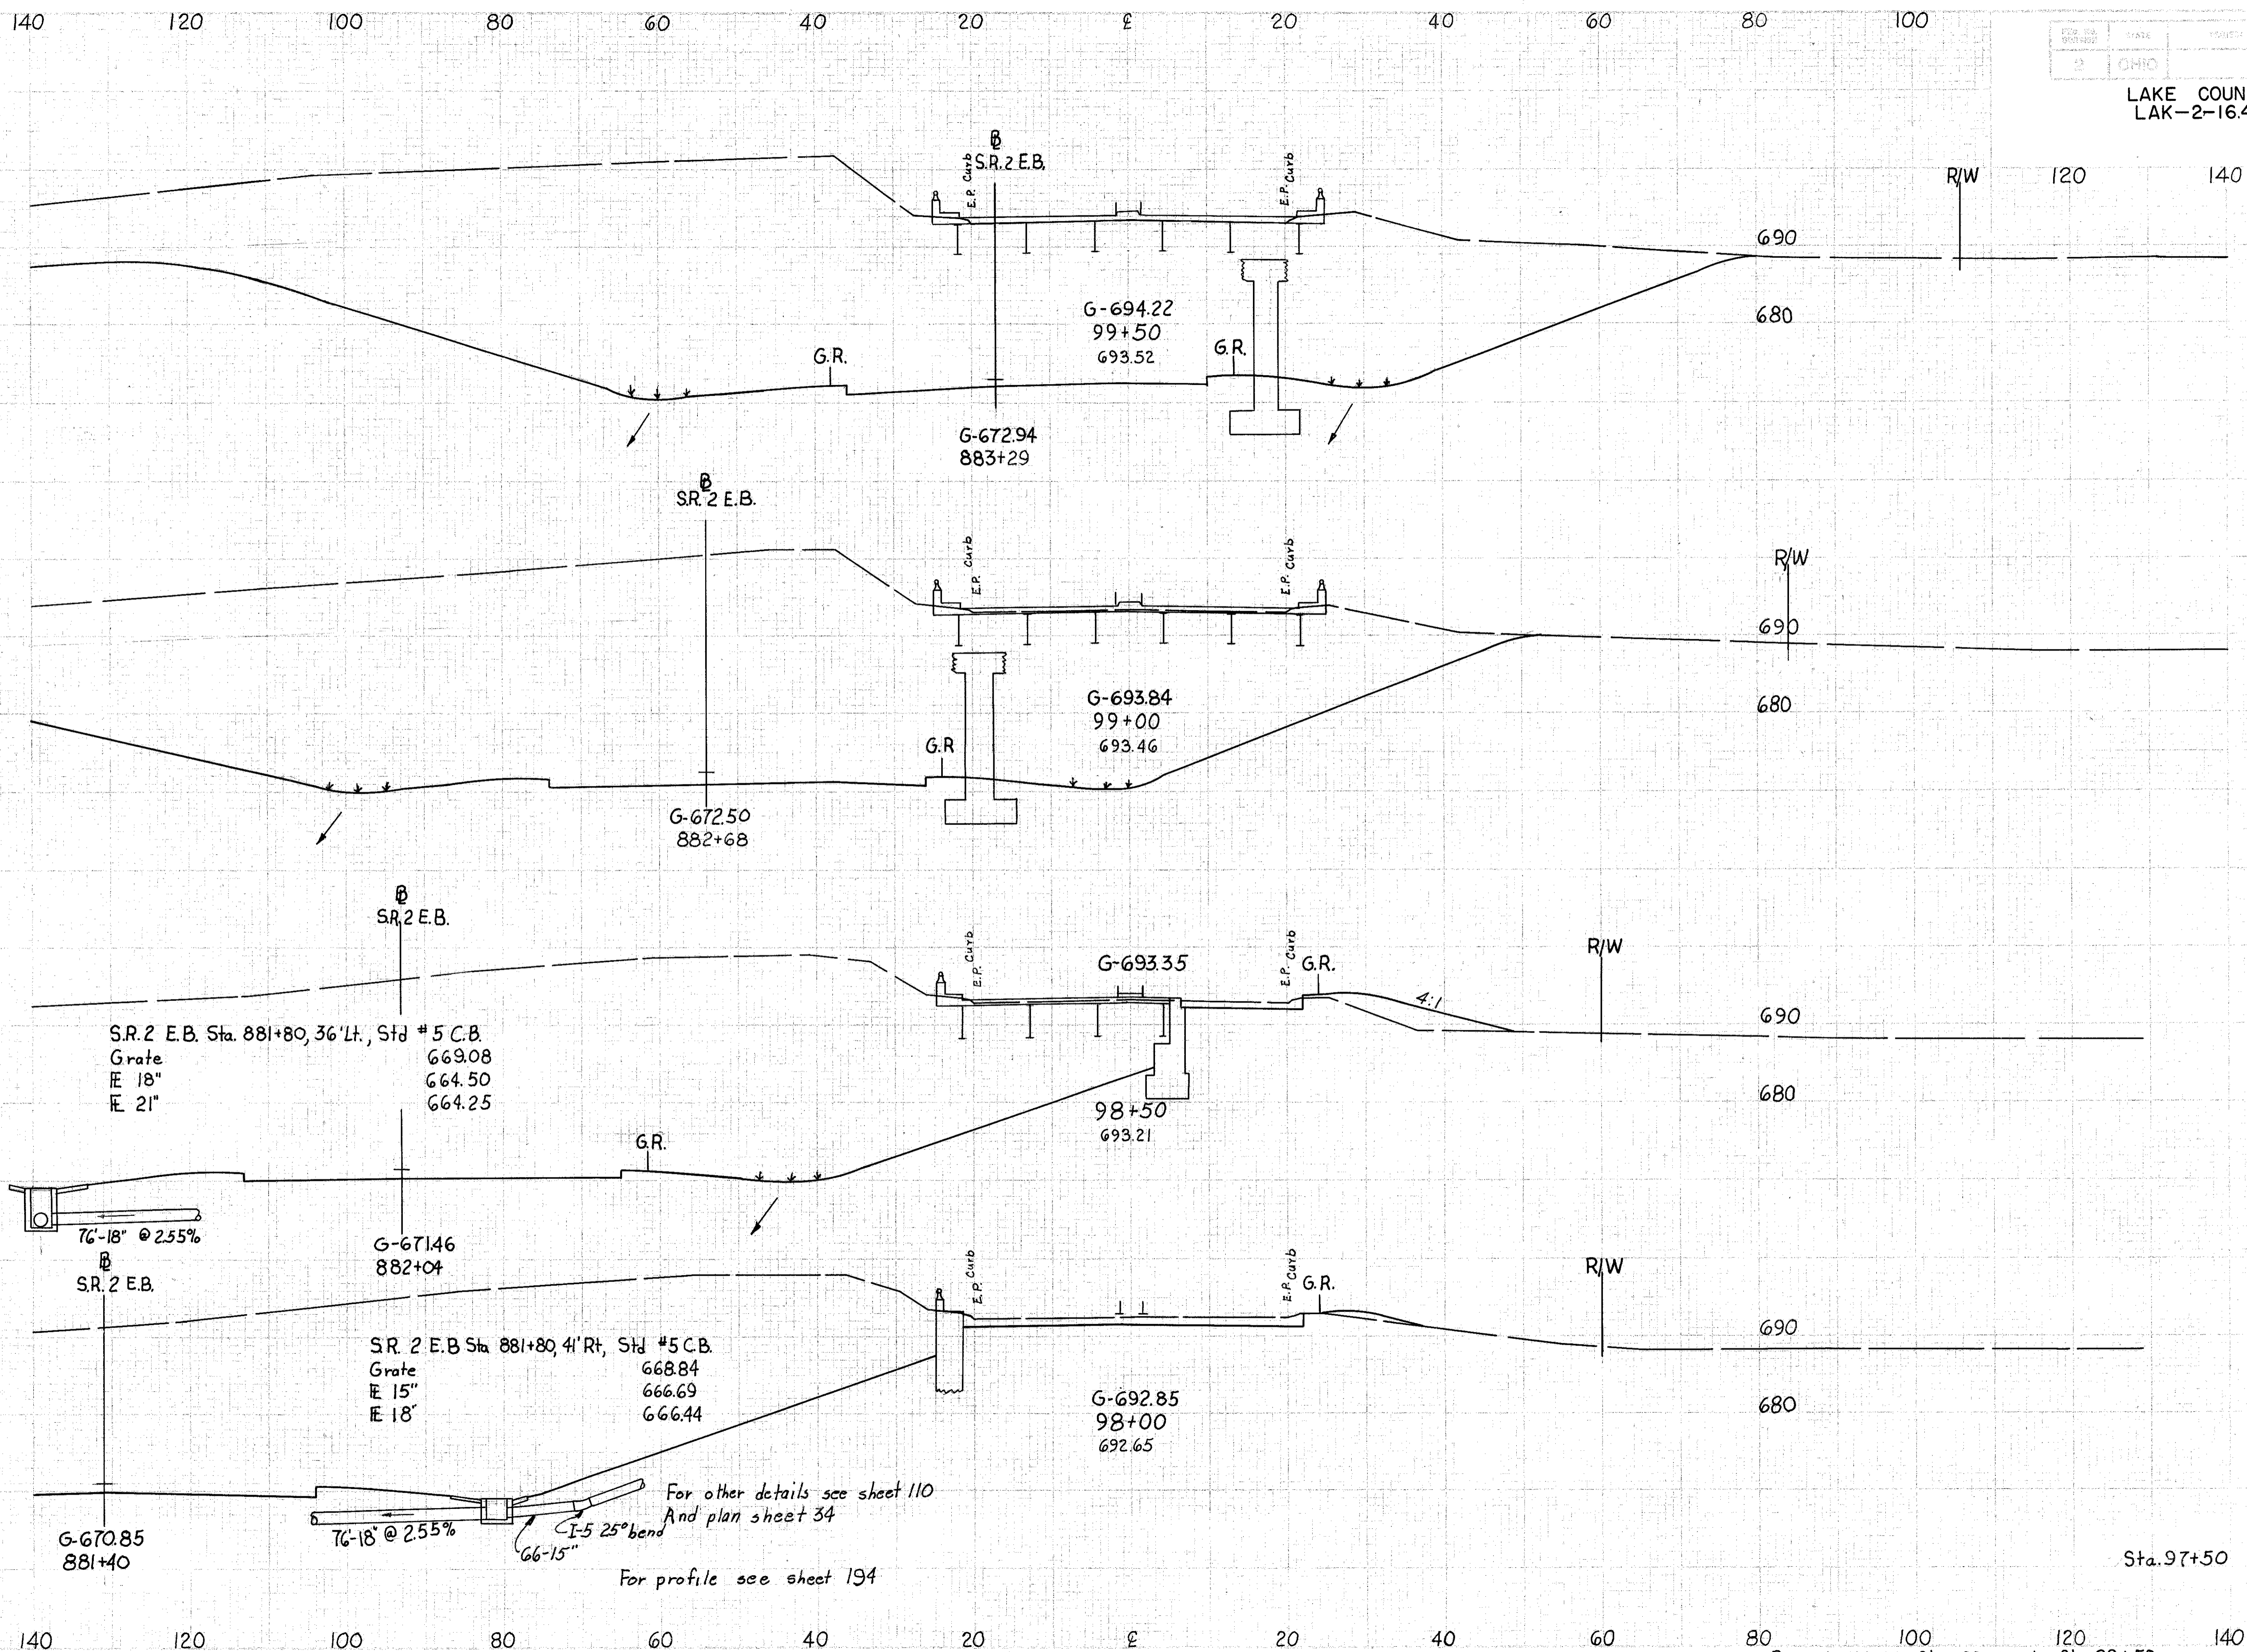

END AREA		VOLUME	
CUT	FILL	CUT	FILL
4808	101		
		8901	471
4810	408		
		8571	1073
4447	751		
		7831	1413
4010	775		
		6744	1454
3274	795		

MARKED 1/30/63
M.E.F.
SEE SLS 8/8/63

For other details see sheet 110
And plan sheet 34
For profile see sheet 194