


Seeding  
End Width  
Sq. Yds.

400 380 360 340 320 300 280 260 240 220 200 180

LAKE COUNTY  
LAK-2-16.49

END AREA		VOLUME	
CUT	FILL	CUT	FILL

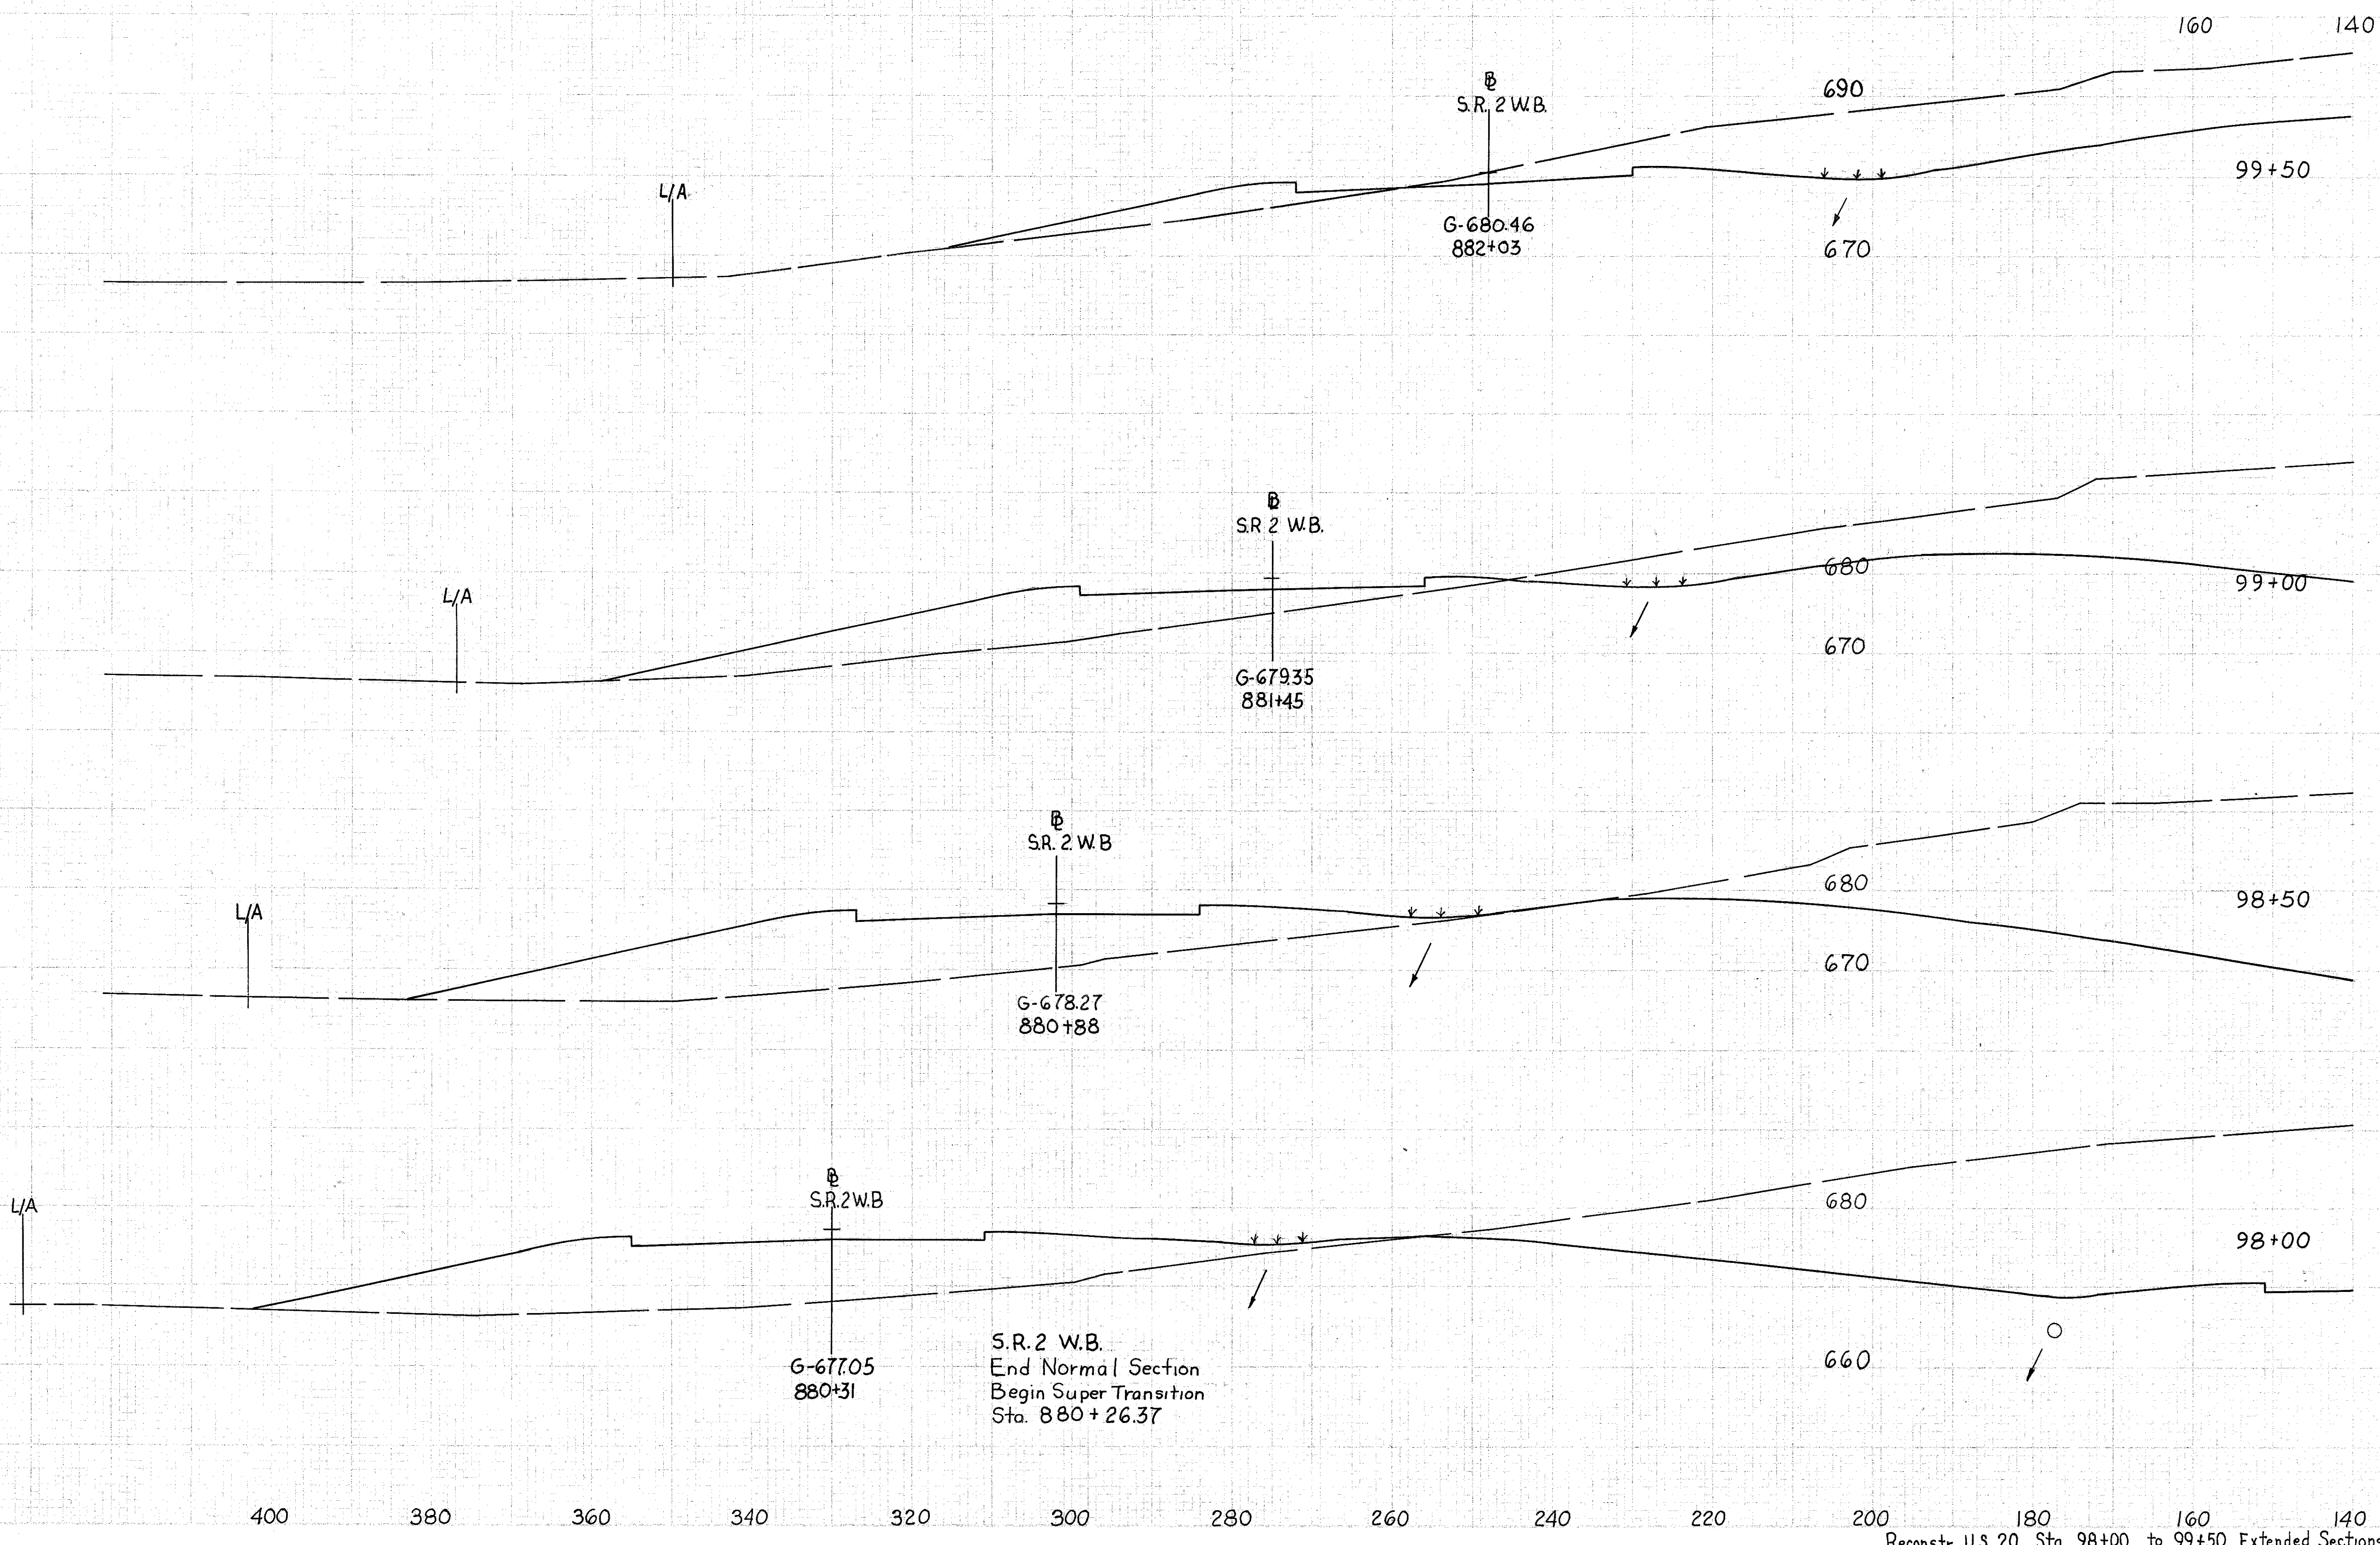

REVISED 1/20/63  
M.E.F.  
SLS 8/10/63