


81.9

F-19
Seeding
End Width Sq. Yds.

FED. RD. DIVISION	STATE	PROJECT	114-313
2	OHIO		

LAKE COUNTY
LAK-2-16.49

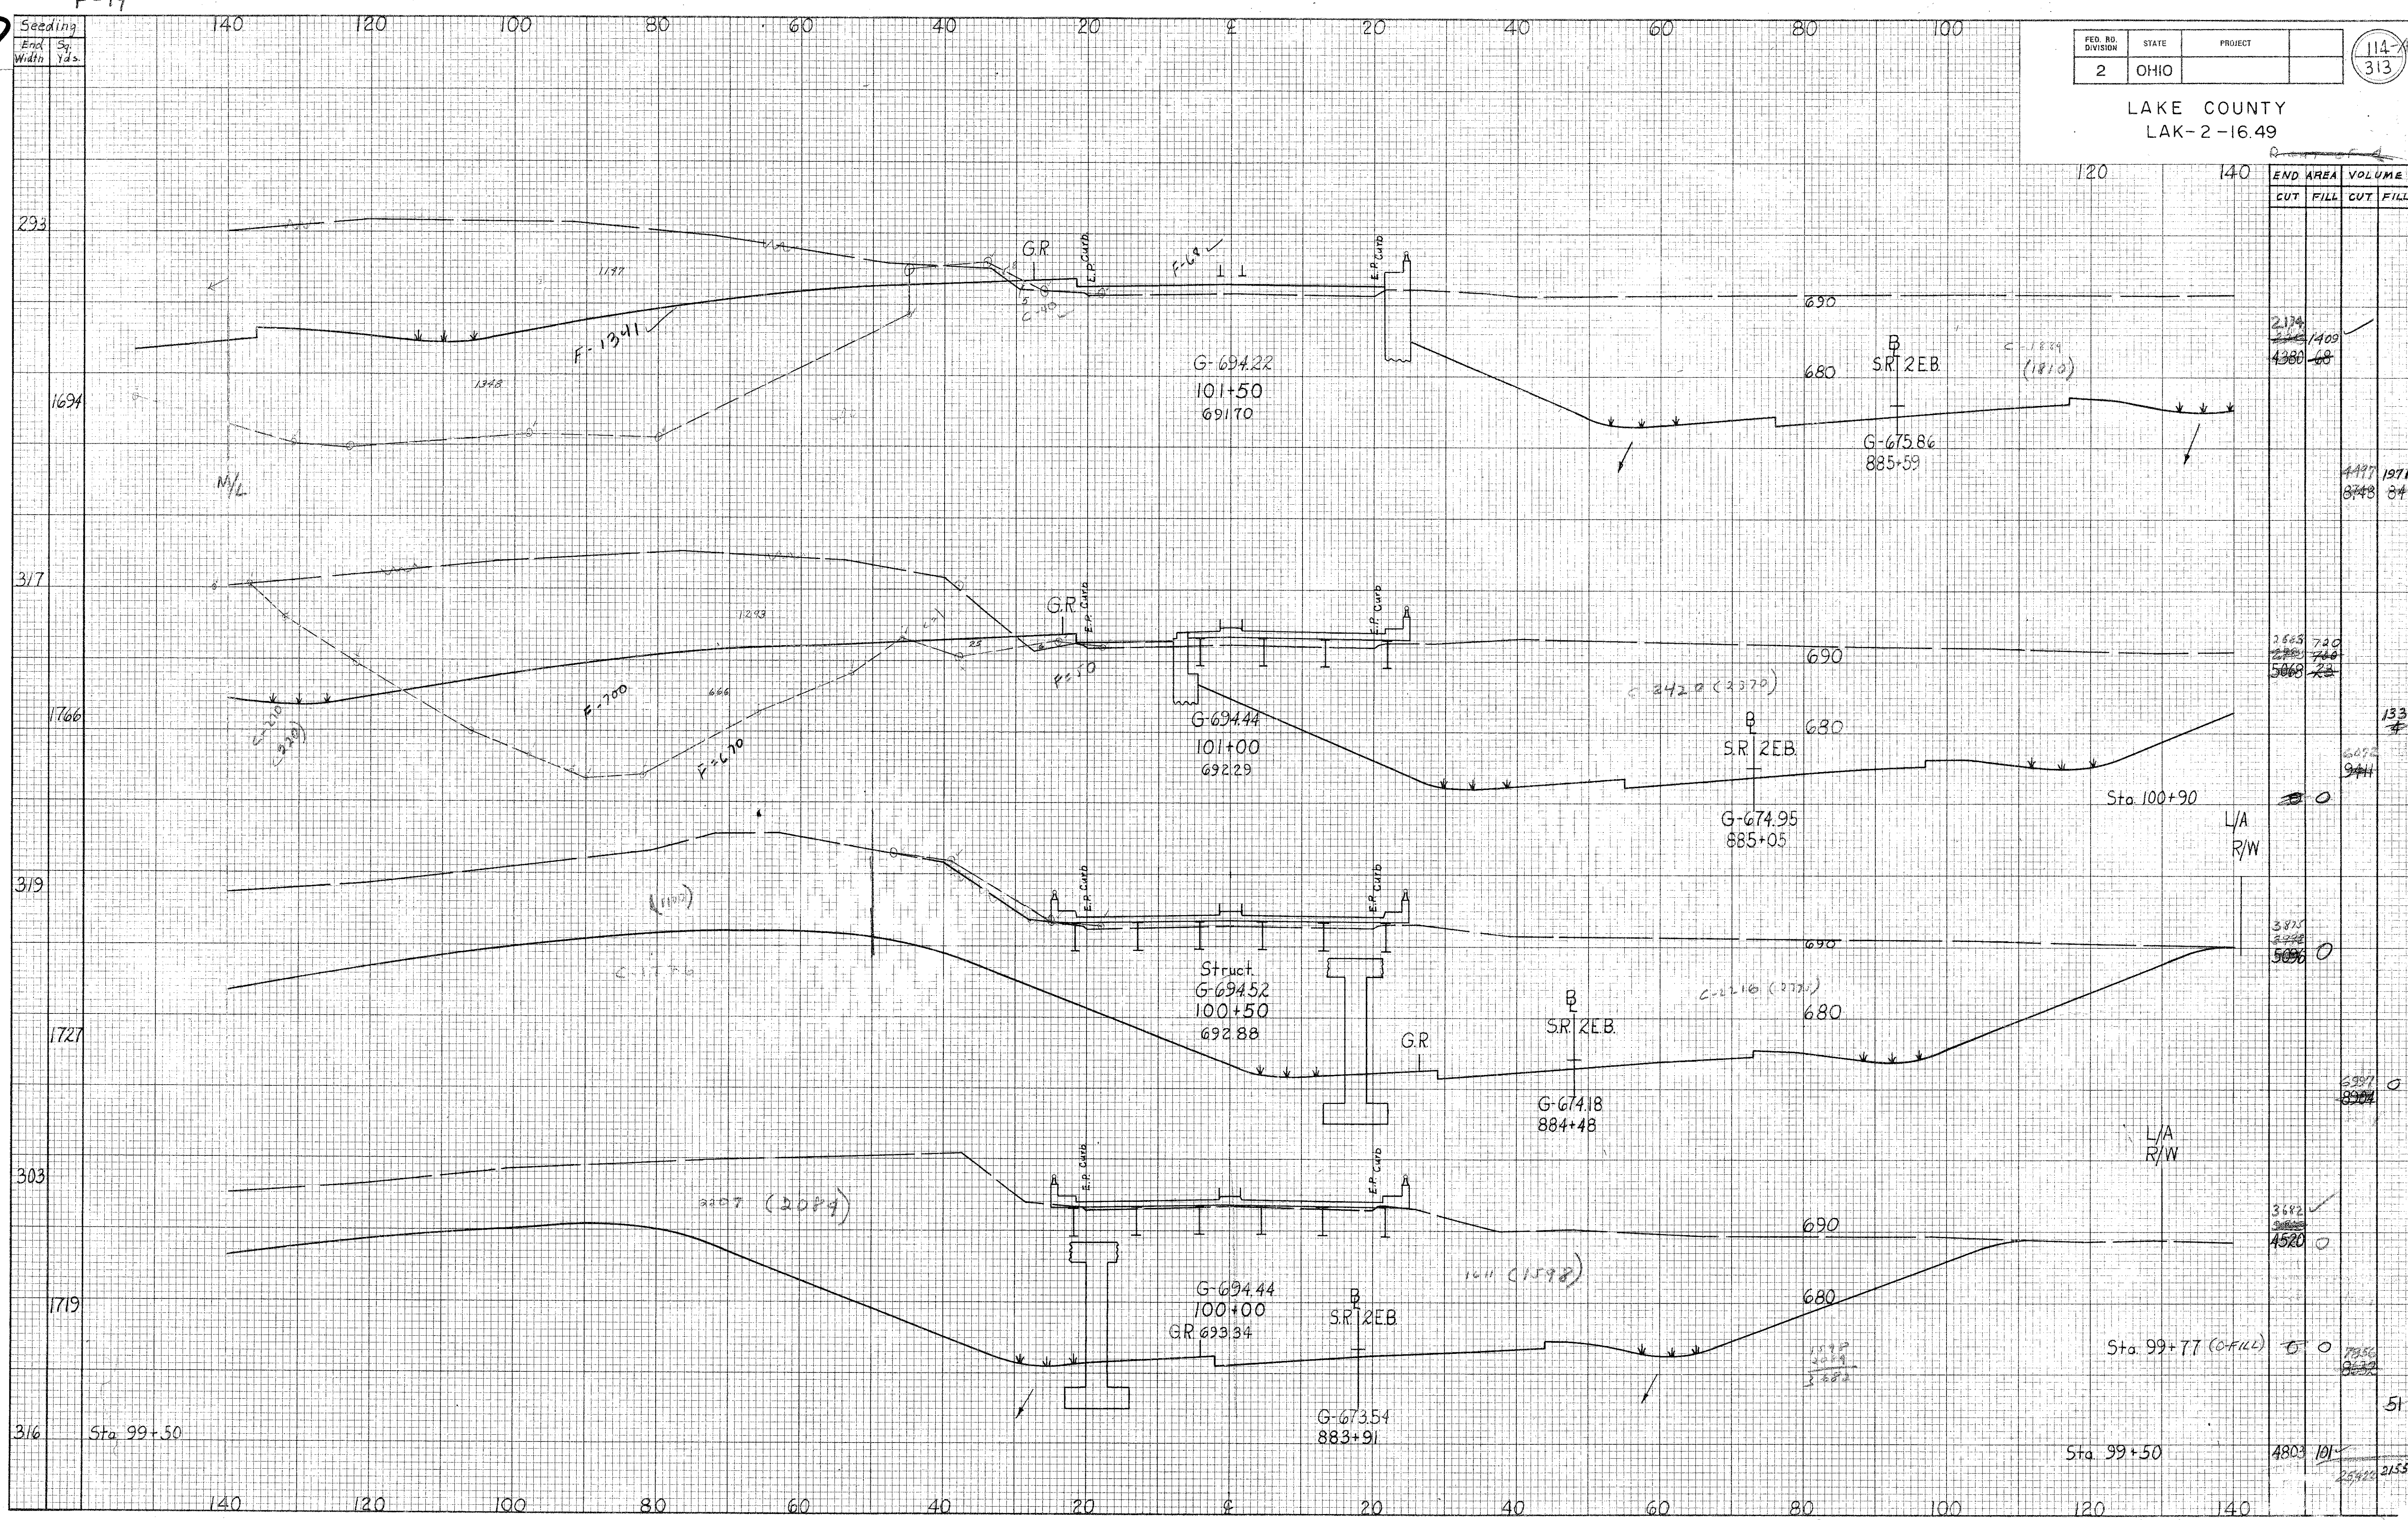

END AREA	VOLUME	
	CUT	FILL
2134	1409	
4380	68	
4397	1971	84
3665	730	
5068	23	
6092	944	
3825	0	
5056	0	
6387	0	
8304	0	
3692	0	
4520	0	
17356	0	
9532	0	
4803	101	
25420	2155	