


FRONTAGE ROAD "B"
SEEDING
END SQ. WIDTH YDS.

420 400 380 360 340 320 300 280 260 240 220 200 180

LAKE COUNTY
LAK-2-16.49
115
313

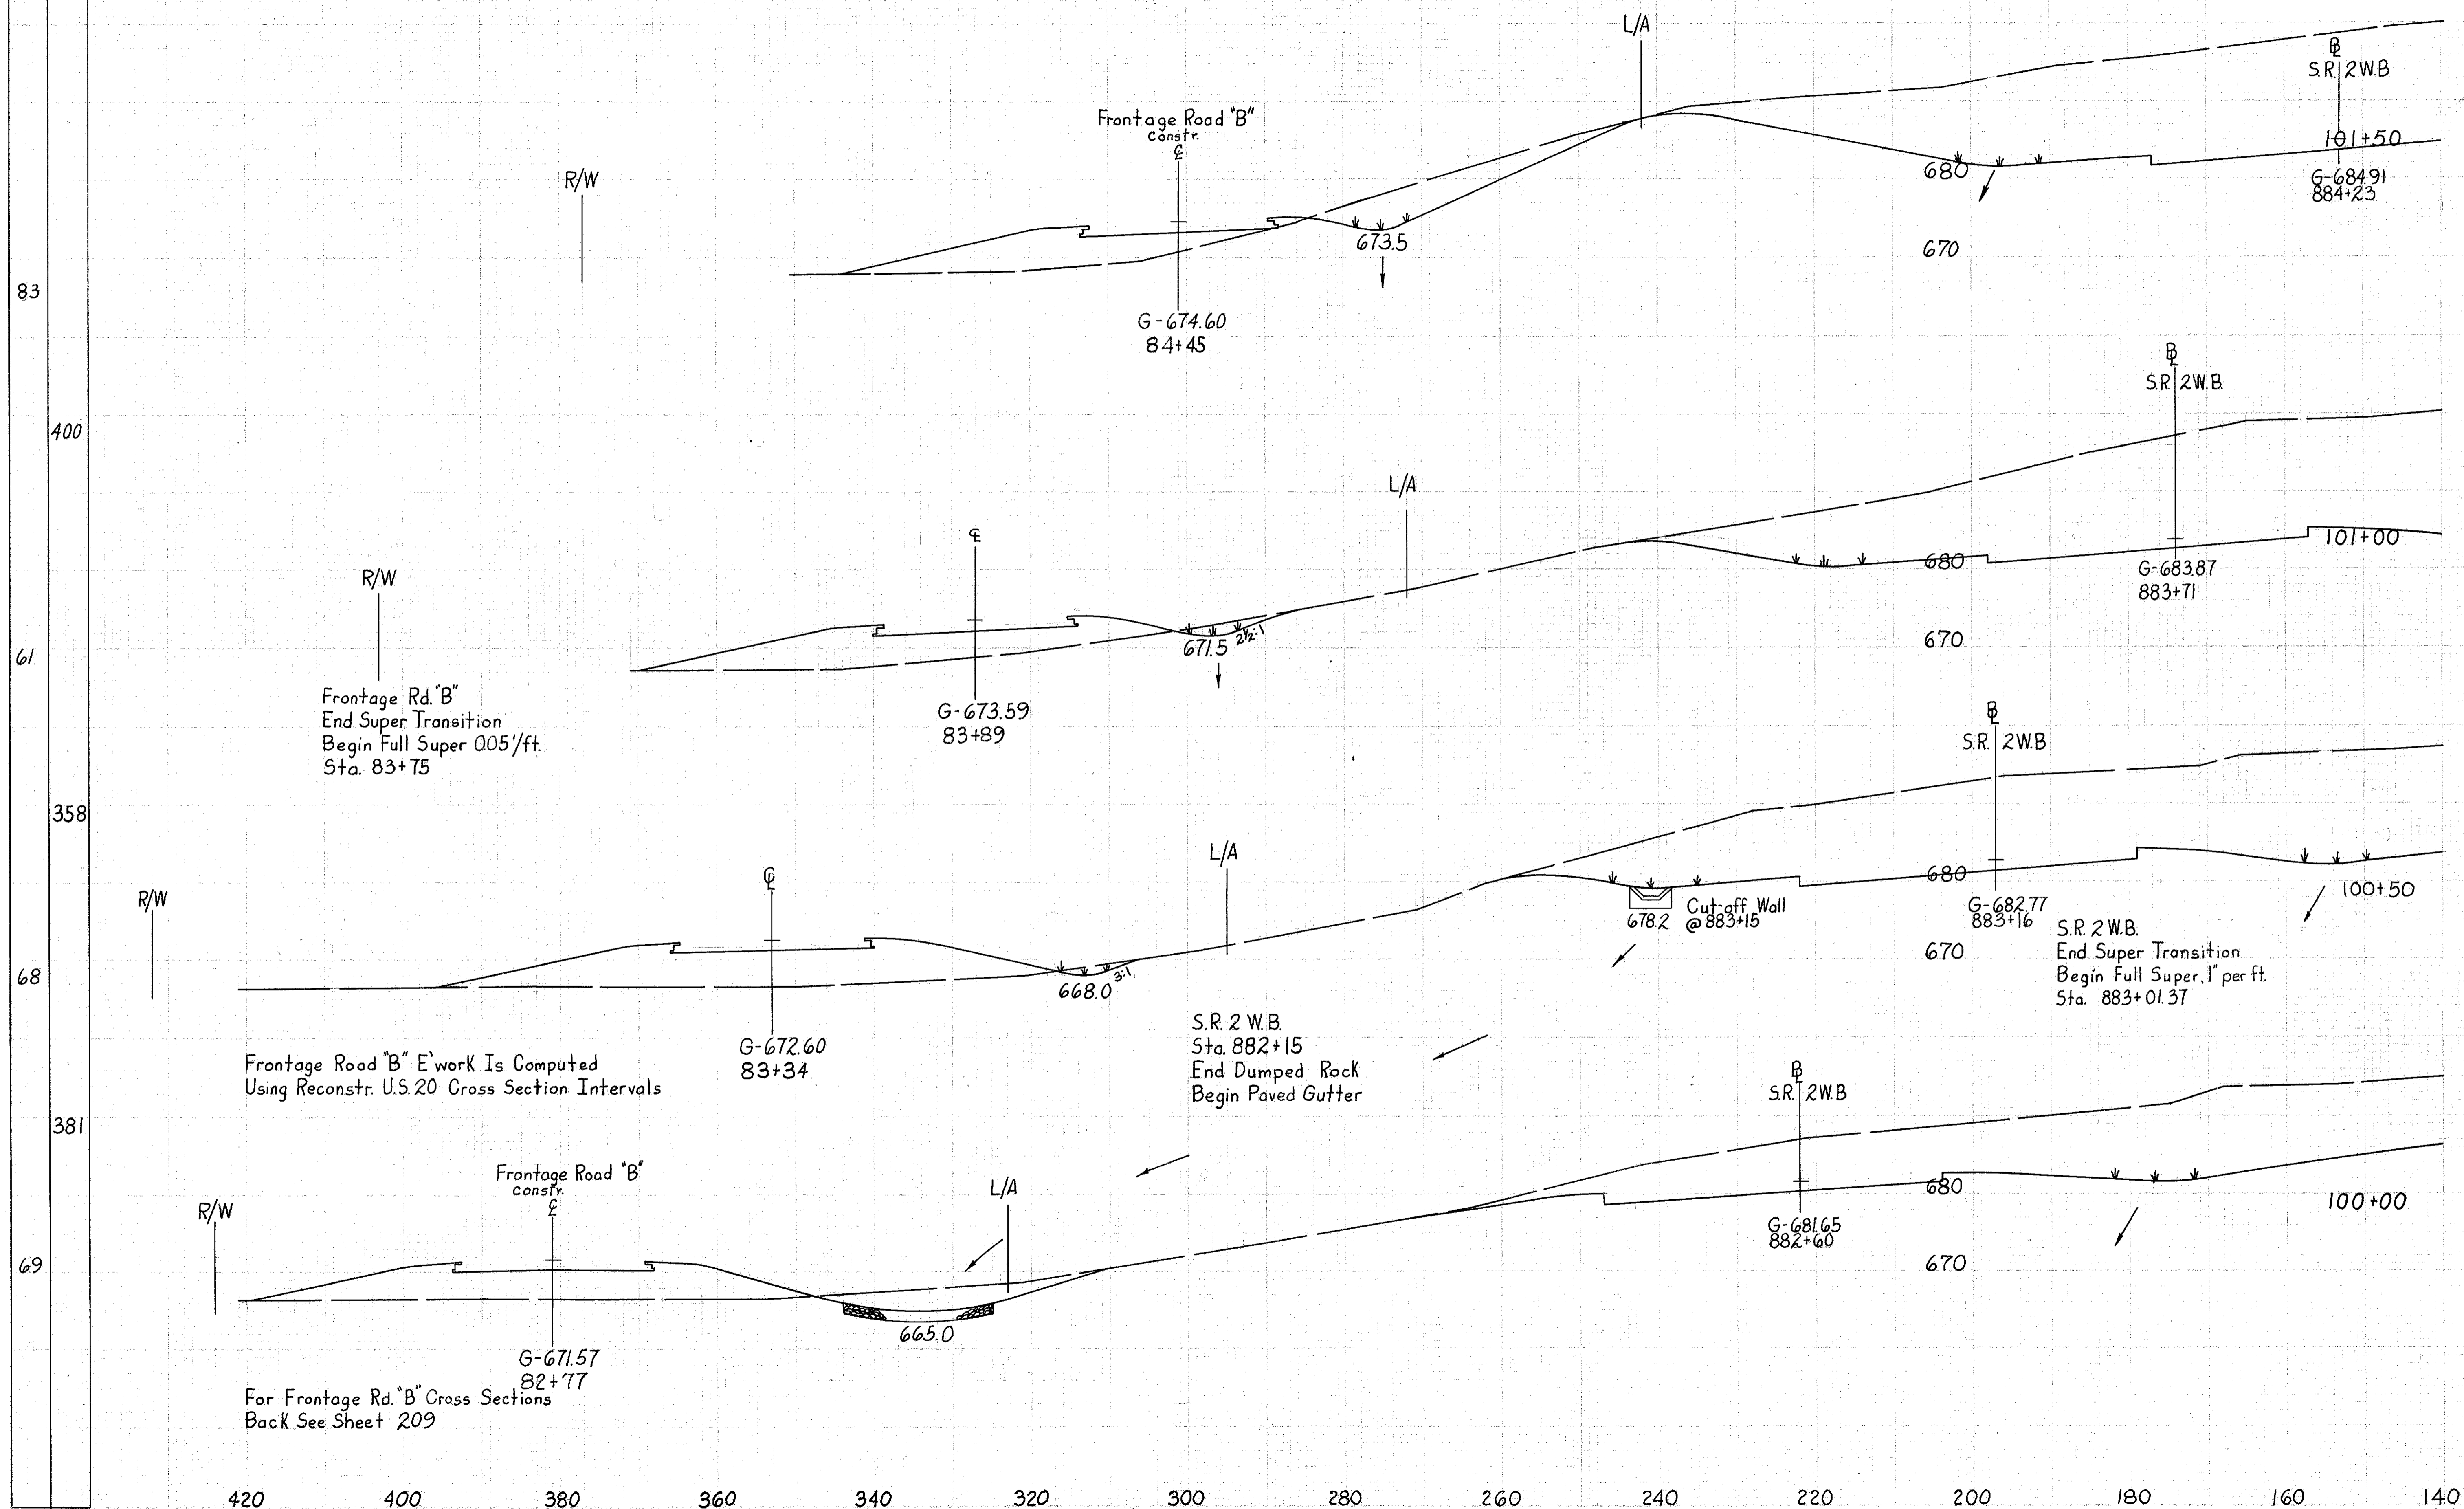

FRONTAGE ROAD "B"
END AREA VOLUME
CUT FILL CUT FILL

END AREA	VOLUME	END AREA	VOLUME
CUT	FILL	CUT	FILL
110	157	113	336
12	206	18	462
7	293	68	480
66	225		

Reconstr. U.S. 20 Sta 100+00 to Sta 101+50 Extended Sections Left