


420 400 380 360 340 320 300 280 260 240 220 200 180

FRONTAGE ROAD "B"
SEEDING
END SQ. WIDTH YDS.

FED. RD. DIVISION	STATE	PROJECT	115-313
2	OHIO		

LAKE COUNTY
LAK-2-16.49

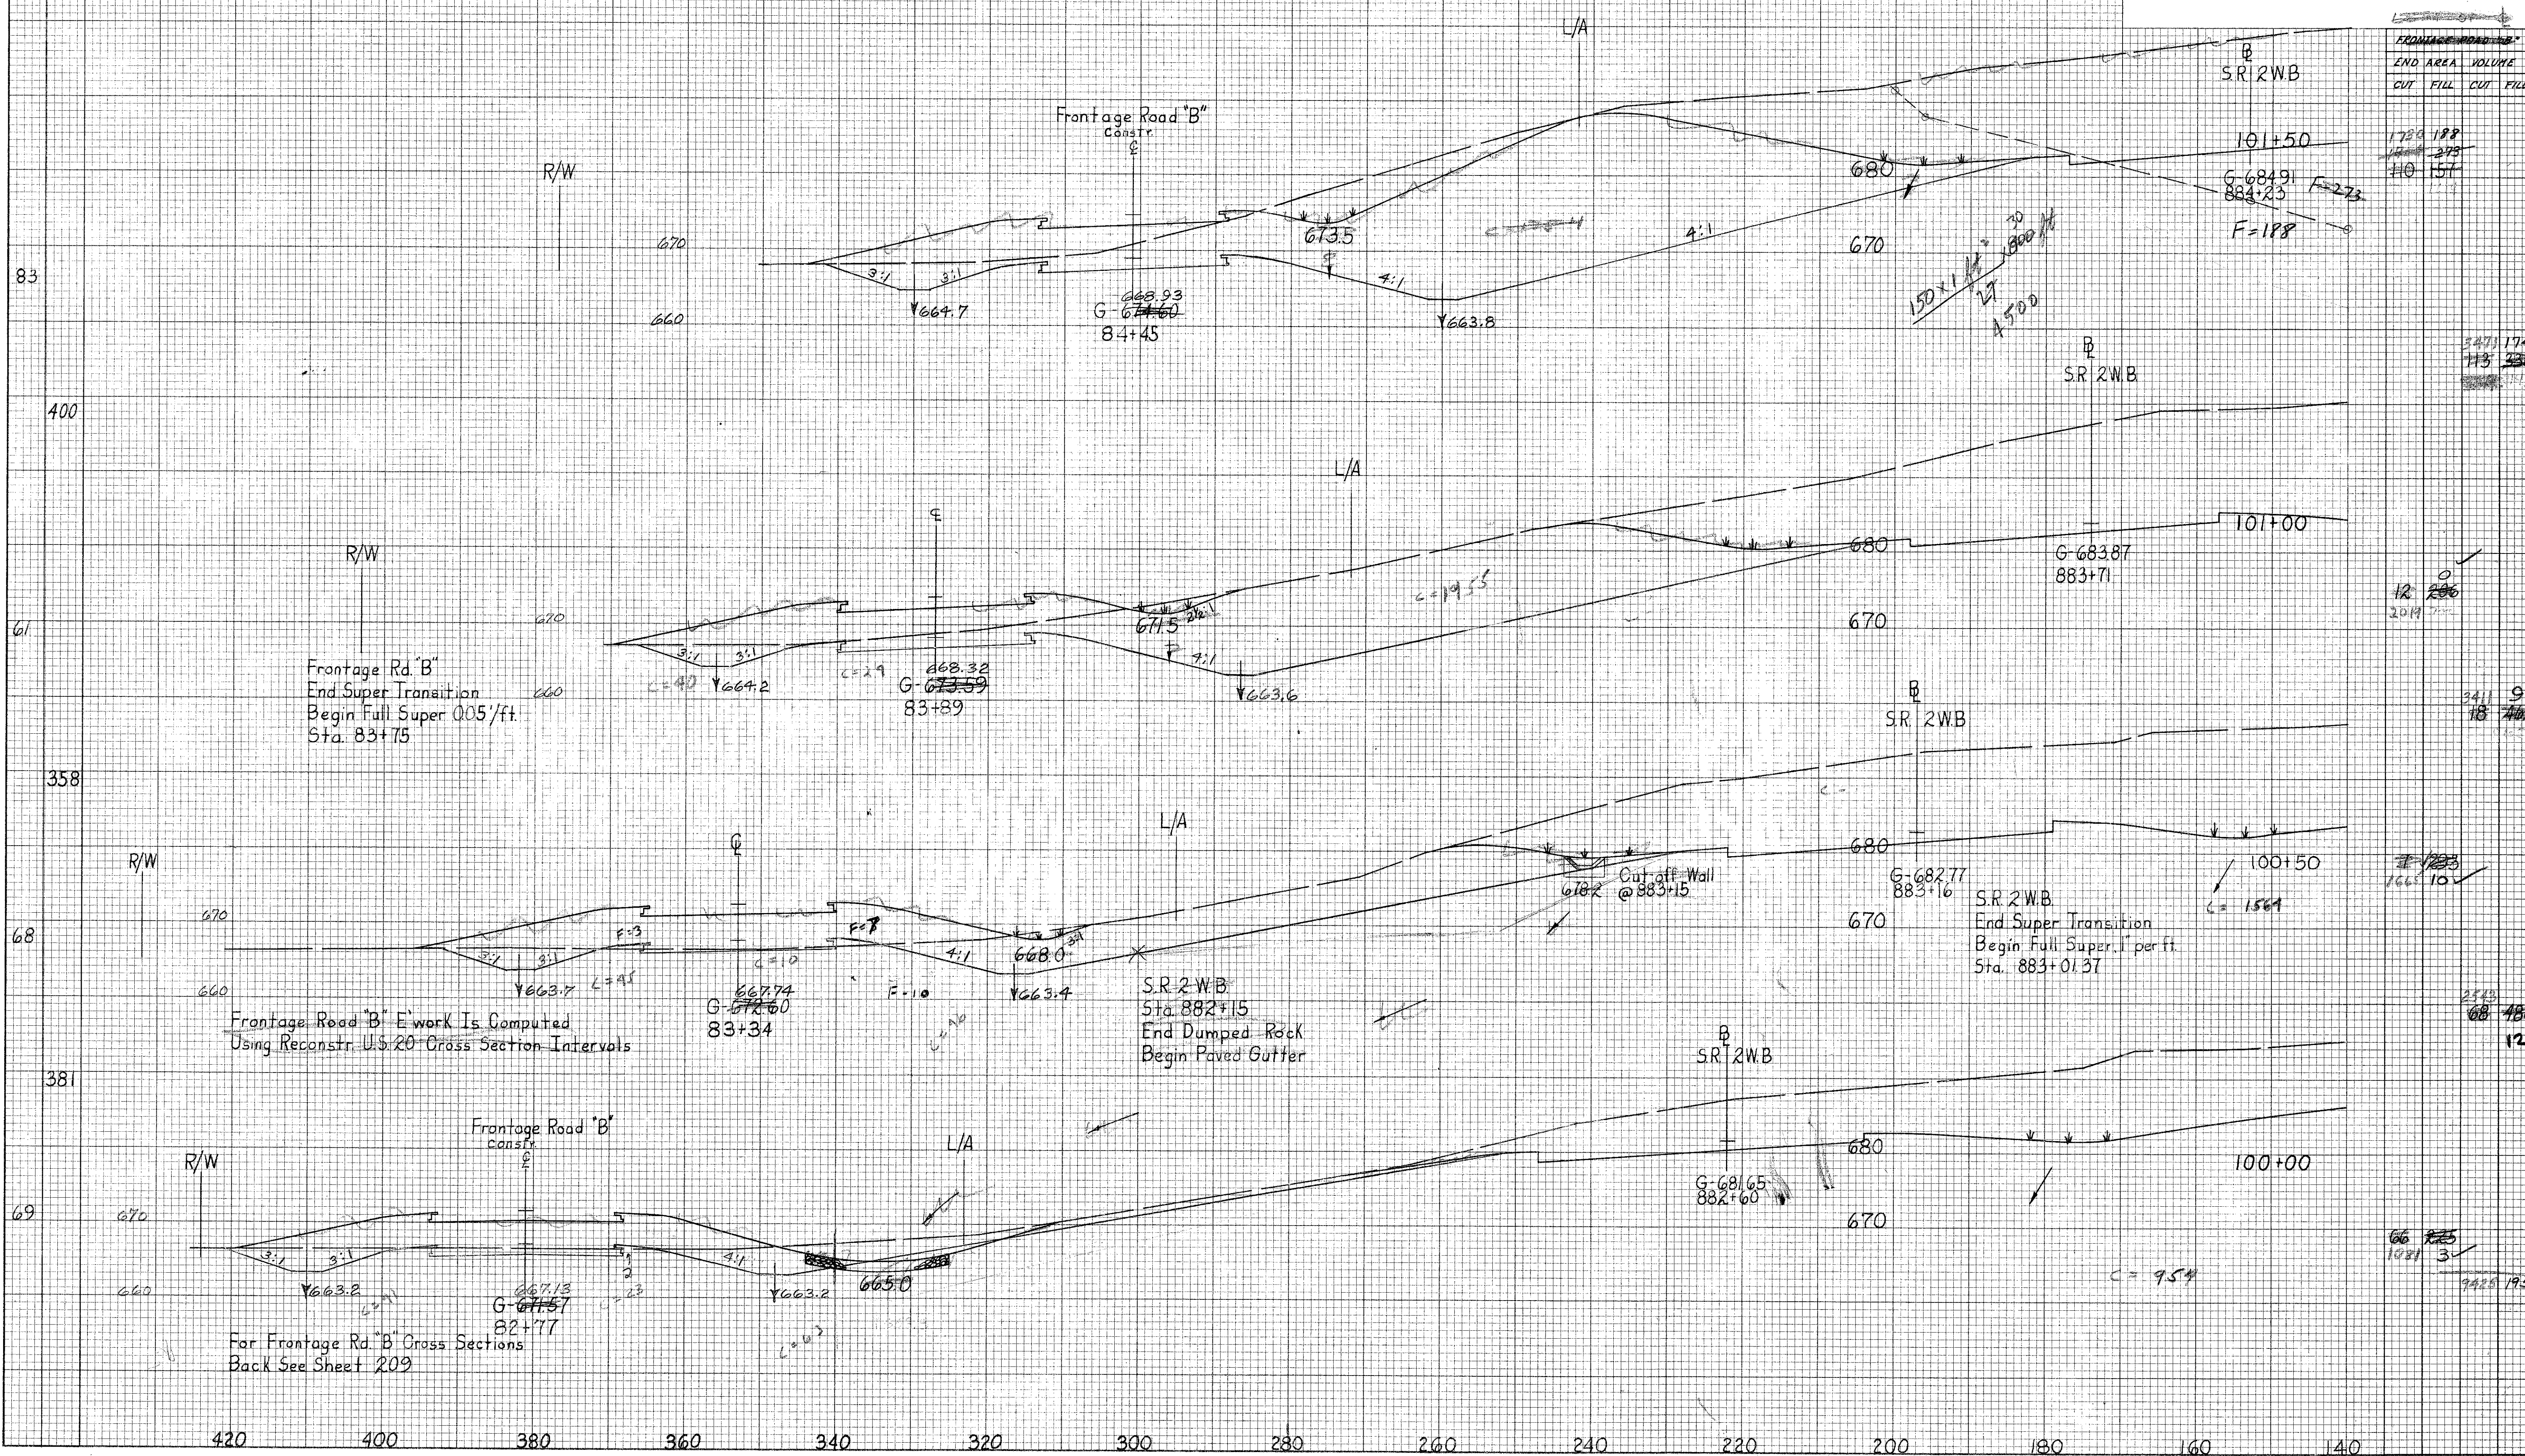

FRONTAGE ROAD "B"			
END AREA		VOLUME	
CUT	FILL	CUT	FILL

101+50
G-684.91
884+23
F=273
F=188

347.174
113.336

12.206
20.19

34.119
18.408

166.10
12.206

68.480
12

66.225
10.313
94.25195