

SEEDING
END SQ
WIDTH YDS.

LAKE COUNTY
LAK-2-16.49

251
1428

263

1561


285

1644

307

1666

293

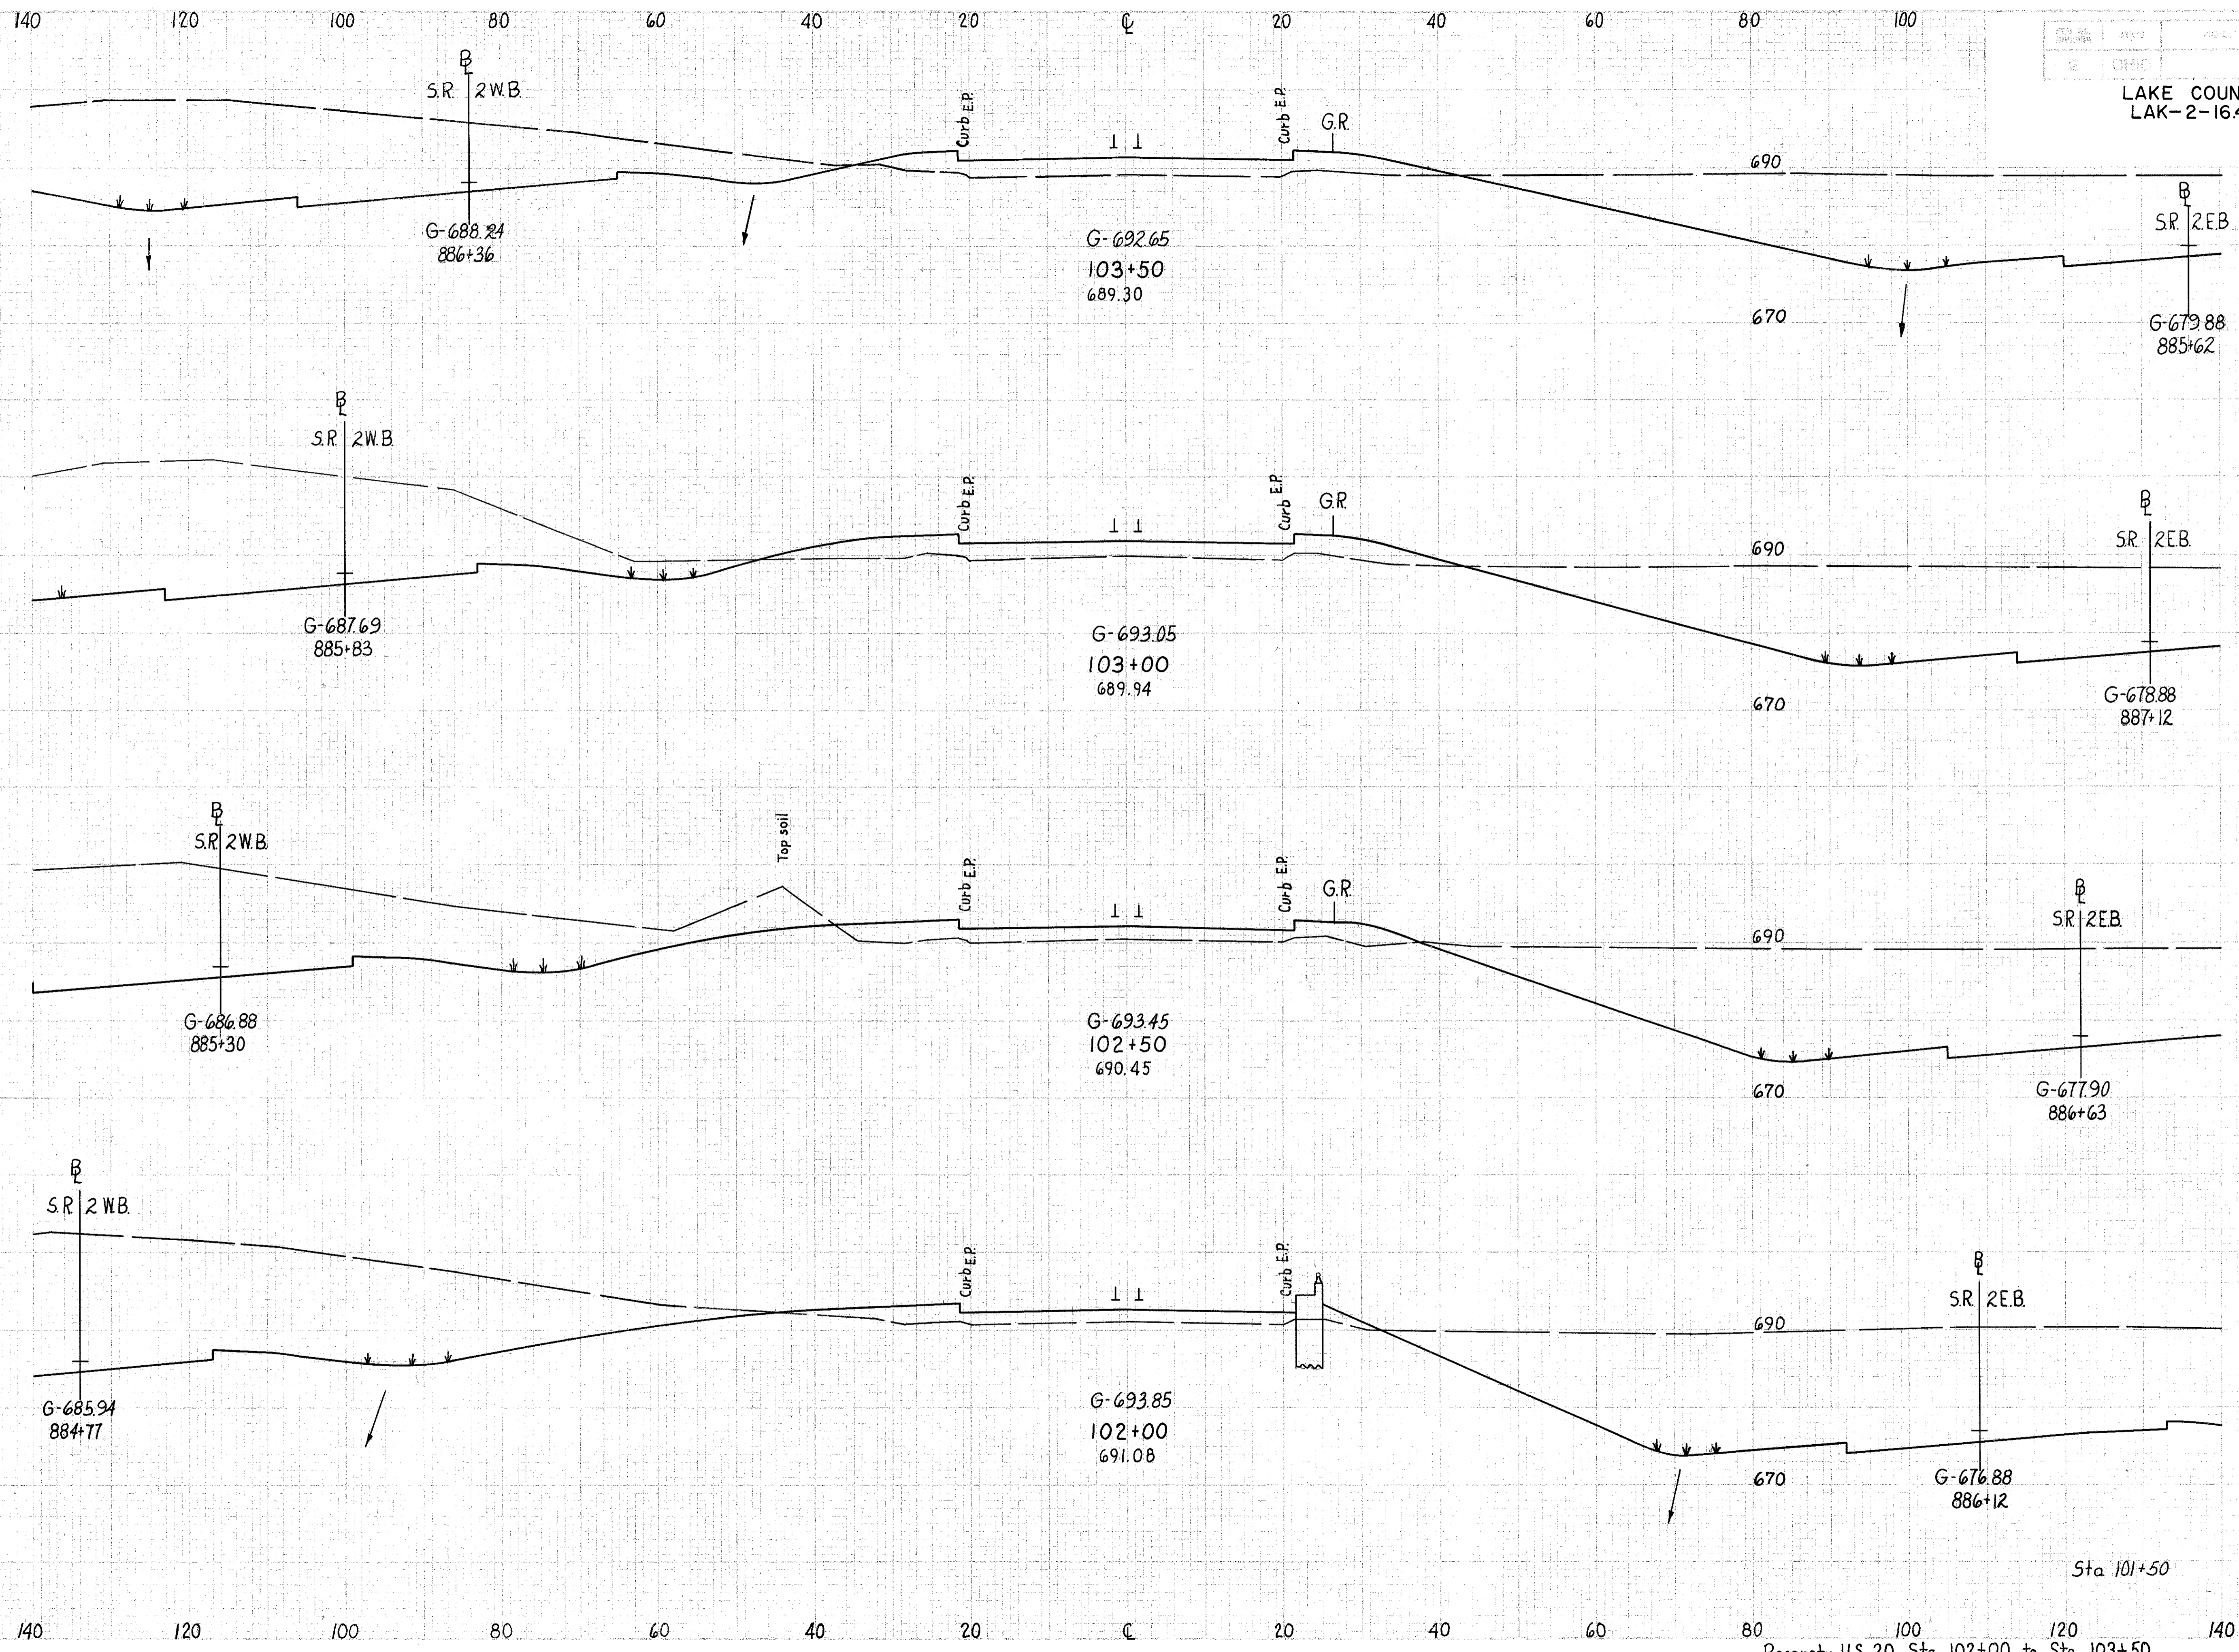

END STA	END AREA		VOLUME	
	CUT	FILL	CUT	FILL
251	2401	154		
263			4718	306
1561	2695	177		
285			5270	284
1644	2997	130		
307			6207	216
1666	3707	103		
293			7488	158
	4380	68		

U.S. 20
SEEDING
COMPUTED

1/30/63
E.B.
Area SUS 8/10/63
JEN

Sta 101+50

Sta 101+50