


SEEDING
END SQ
WIDTH YDS.

FED. RD. DIVISION	STATE	PROJECT
2	OHIO	

117
313

LAKE COUNTY
LAK-2-16.49

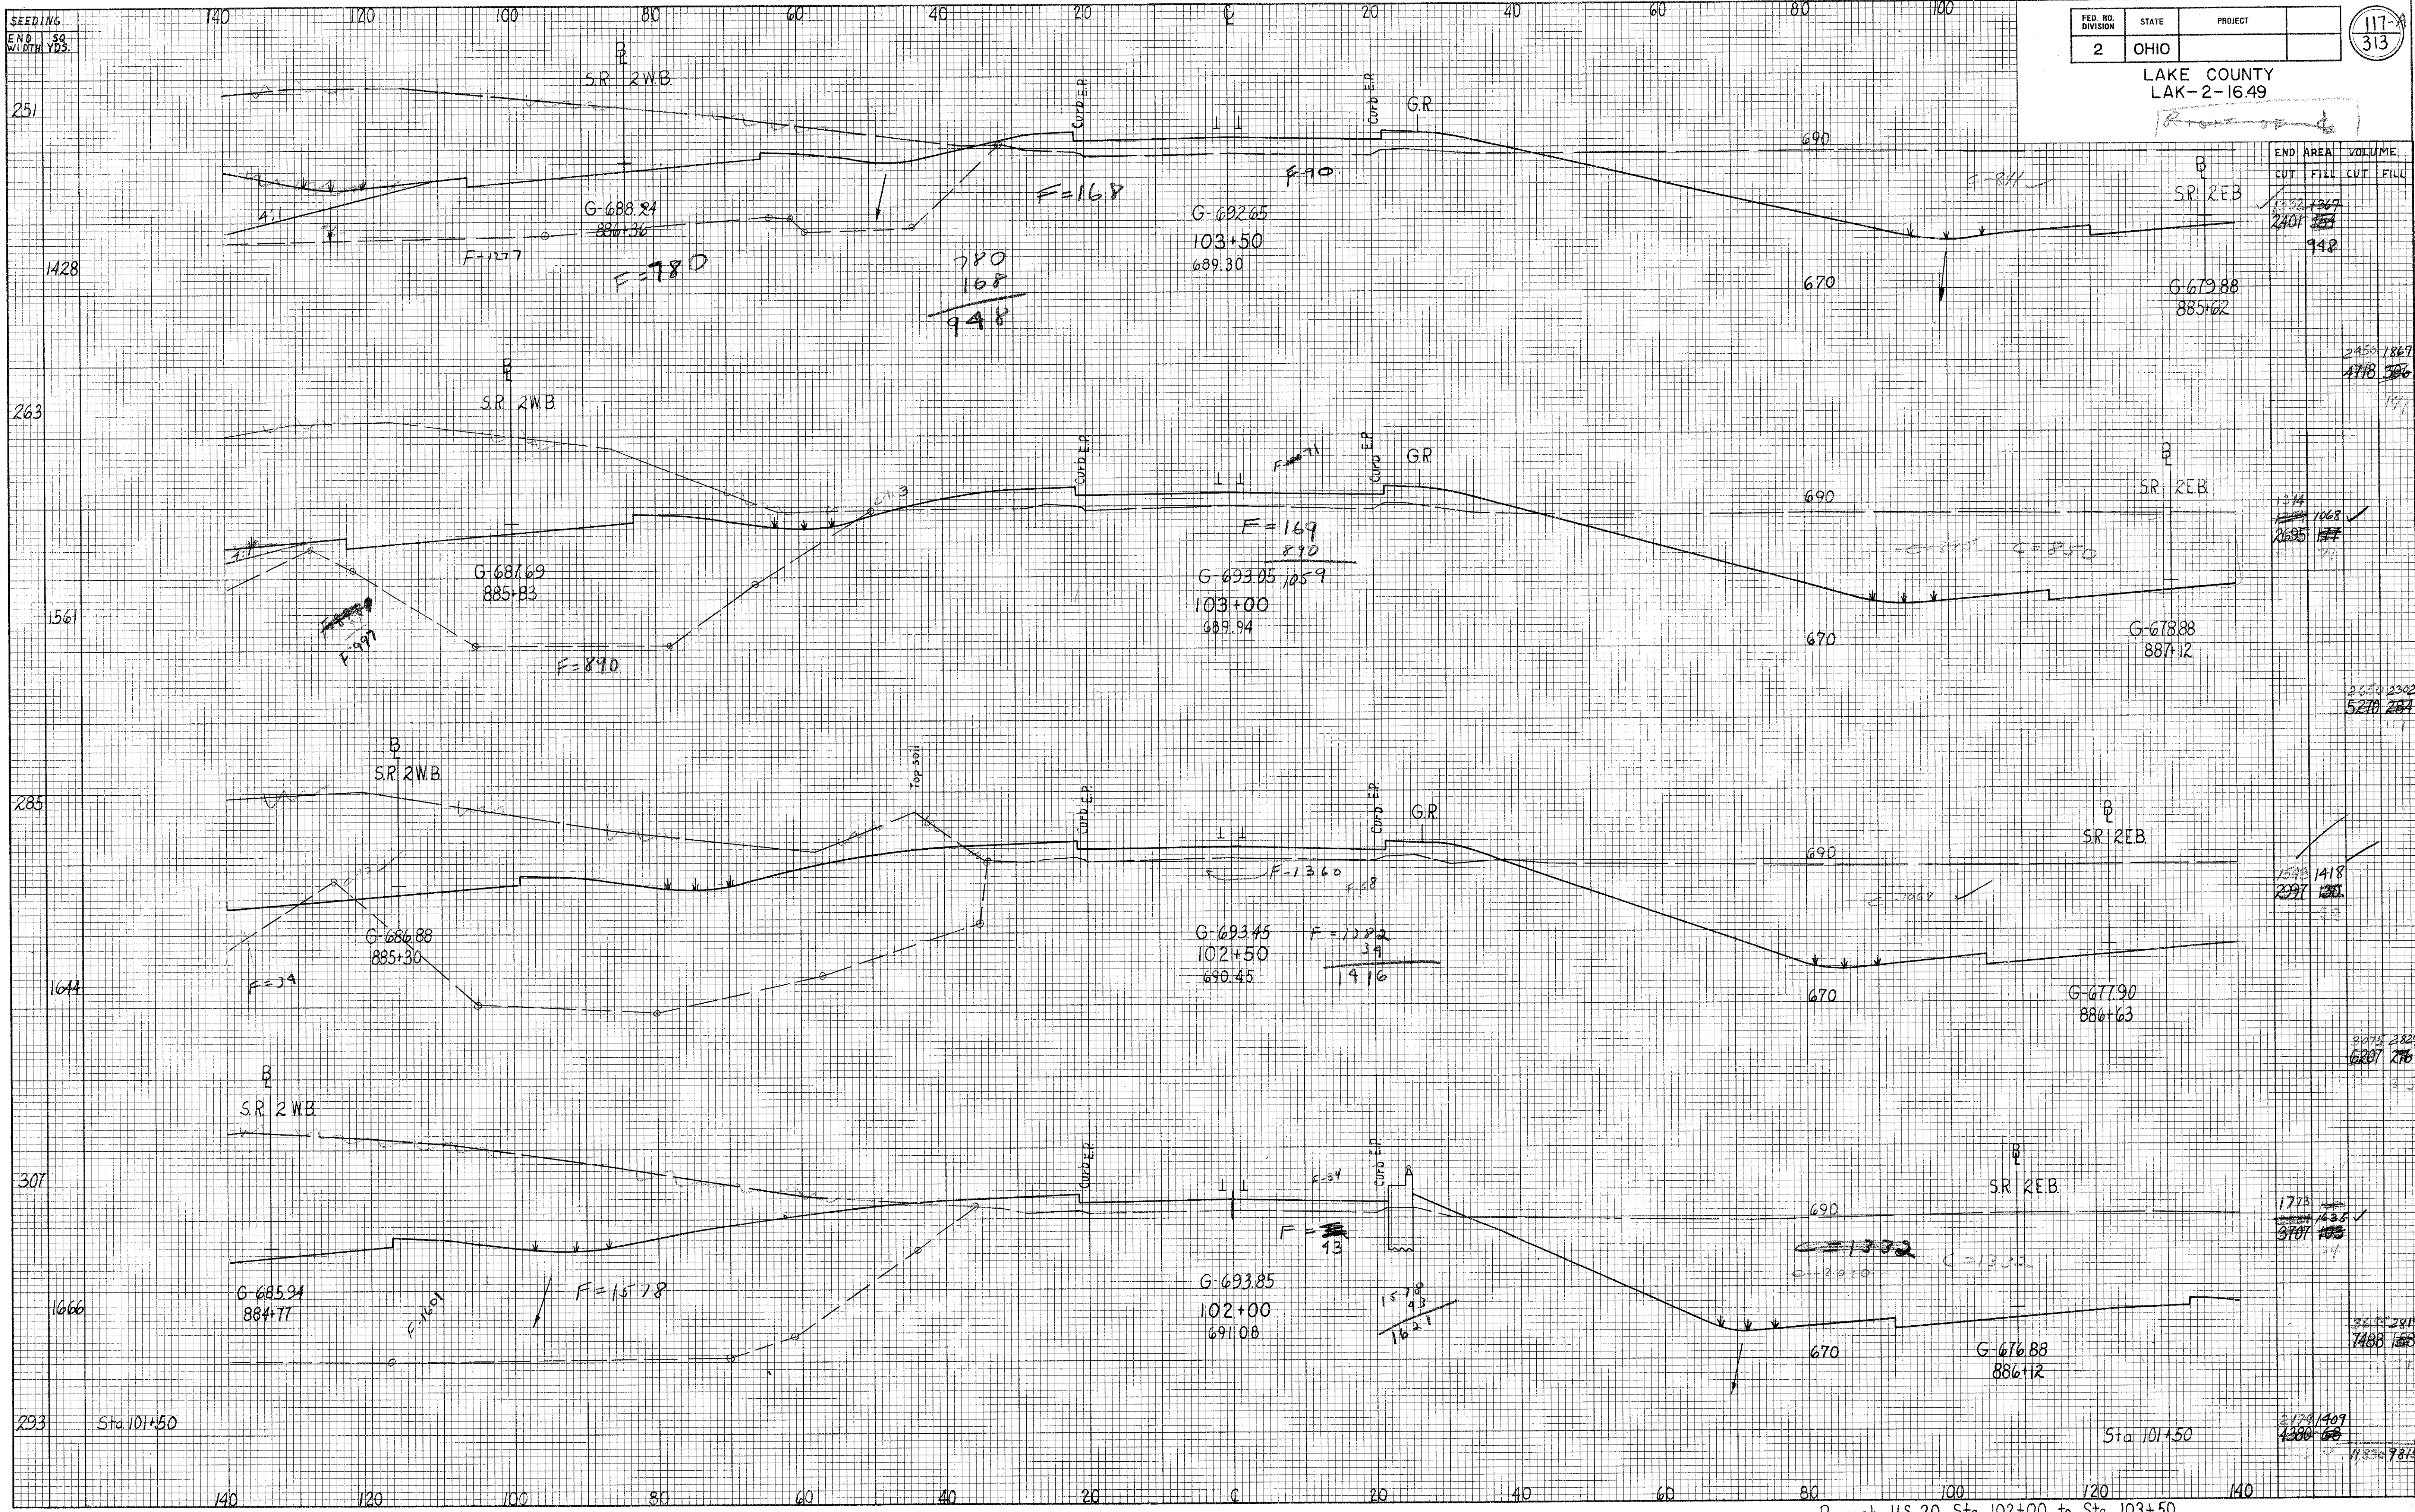

END AREA	VOLUME	
	CUT	FILL
1350.137	1350.137	
2401.35		948
1314	1068	
21625		147
1593	1418	
2997		130
1773	1635	
3707		24
3653	2819	
7488		158
3174	1409	
4380		68
11820		9815