


FRONTAGE ROAD "B"  
SEEDING  
END SO.  
WIDTH YDS.

FED. NO. DIVISION	STATE	PROJECT	118-A 313
2	OHIO		

LAKE COUNTY  
LAK-2-16.49

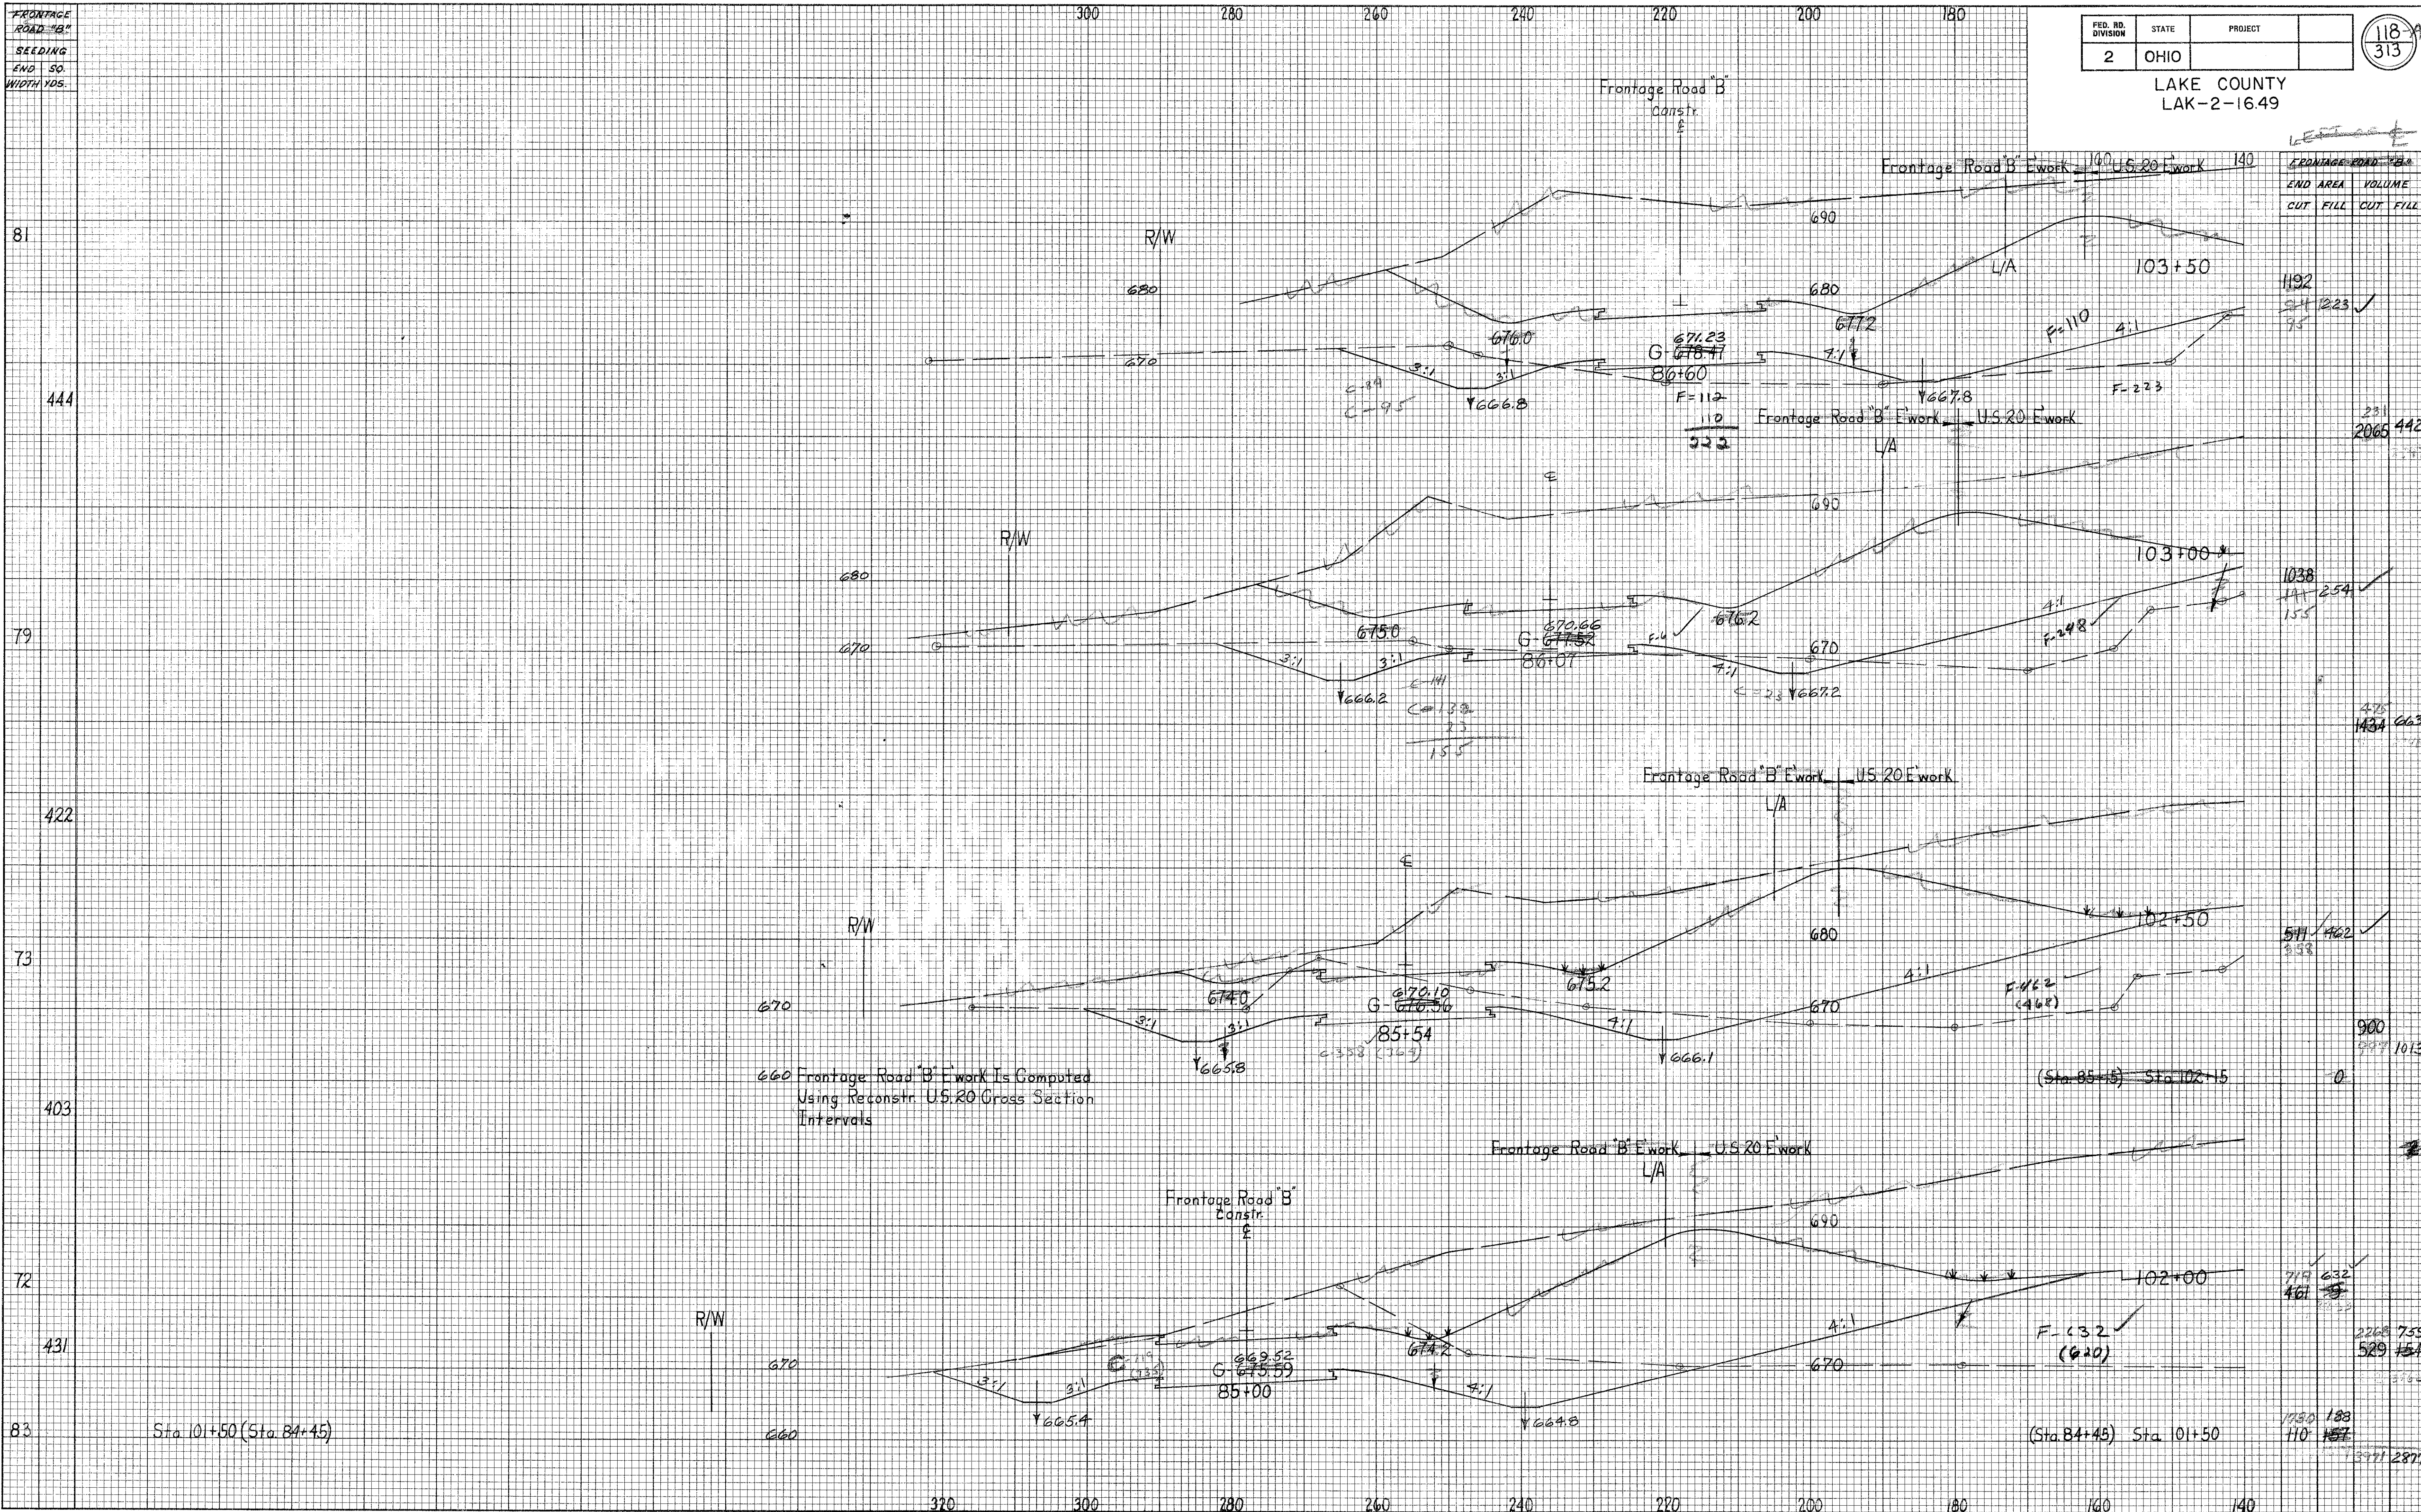

END AREA	VOLUME
CUT	FILL
1192	241223 ✓
231	2065442
1038	141254 ✓
1434	663
511	462 ✓
900	1013
0	0
714	632 ✓
461	151 ✓
226	759
529	151
1150	188
110	157
377	2877

Reconstr. U.S. 20 Sta 102+00 to Sta 103+50 Extended Sections Left