
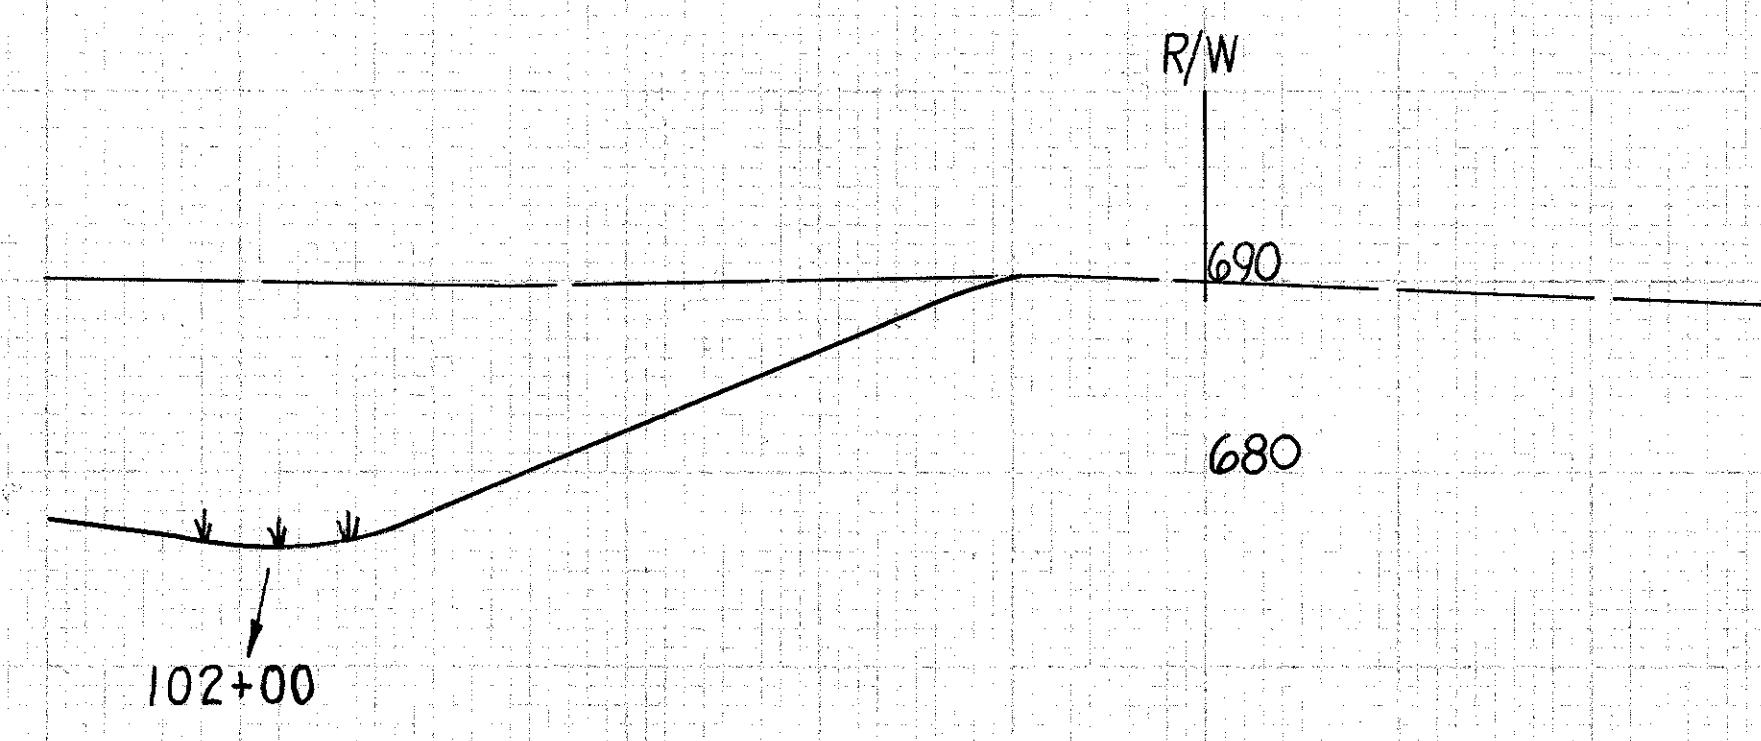
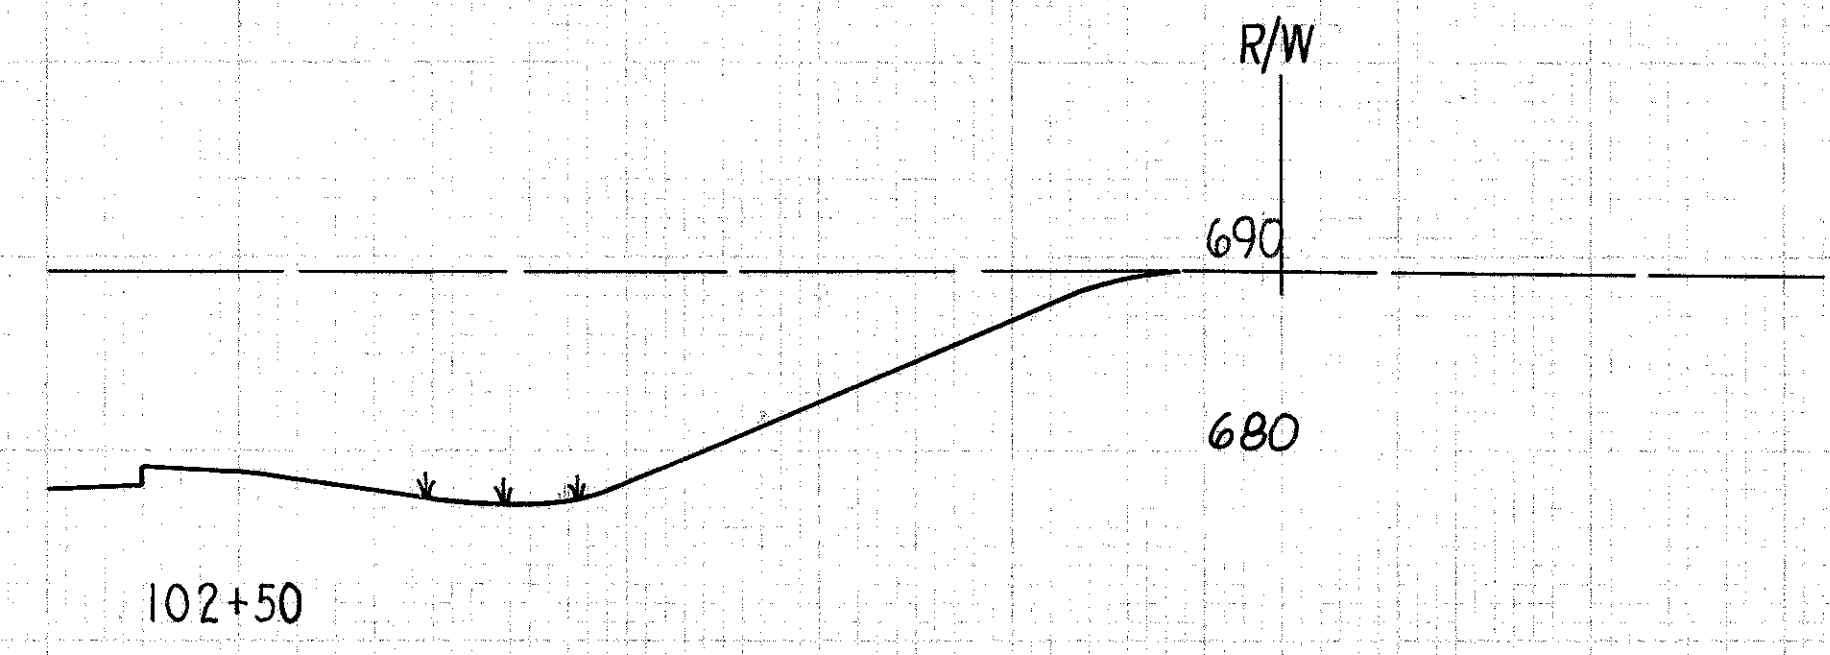
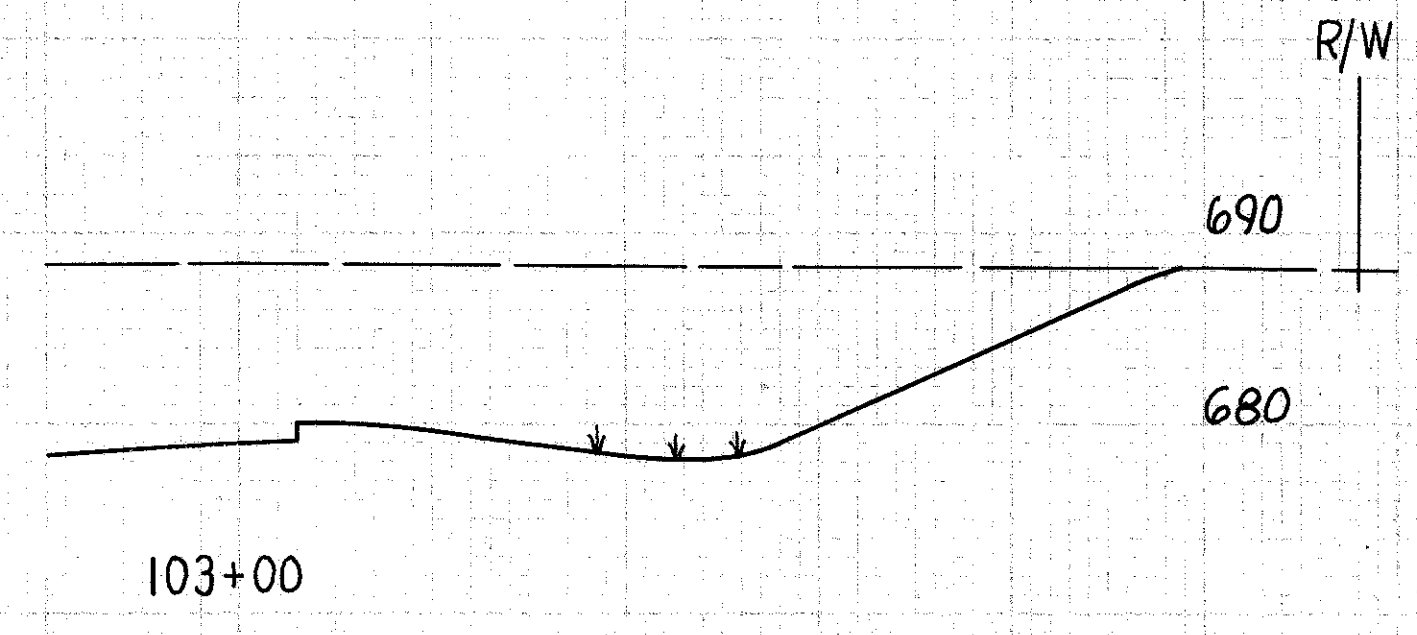


140 160 180 200 220 240 260 280

REV. NO.	DATE	REVISION
2	CH-10	

119
313

LAKE COUNTY
LAK-2-16.49

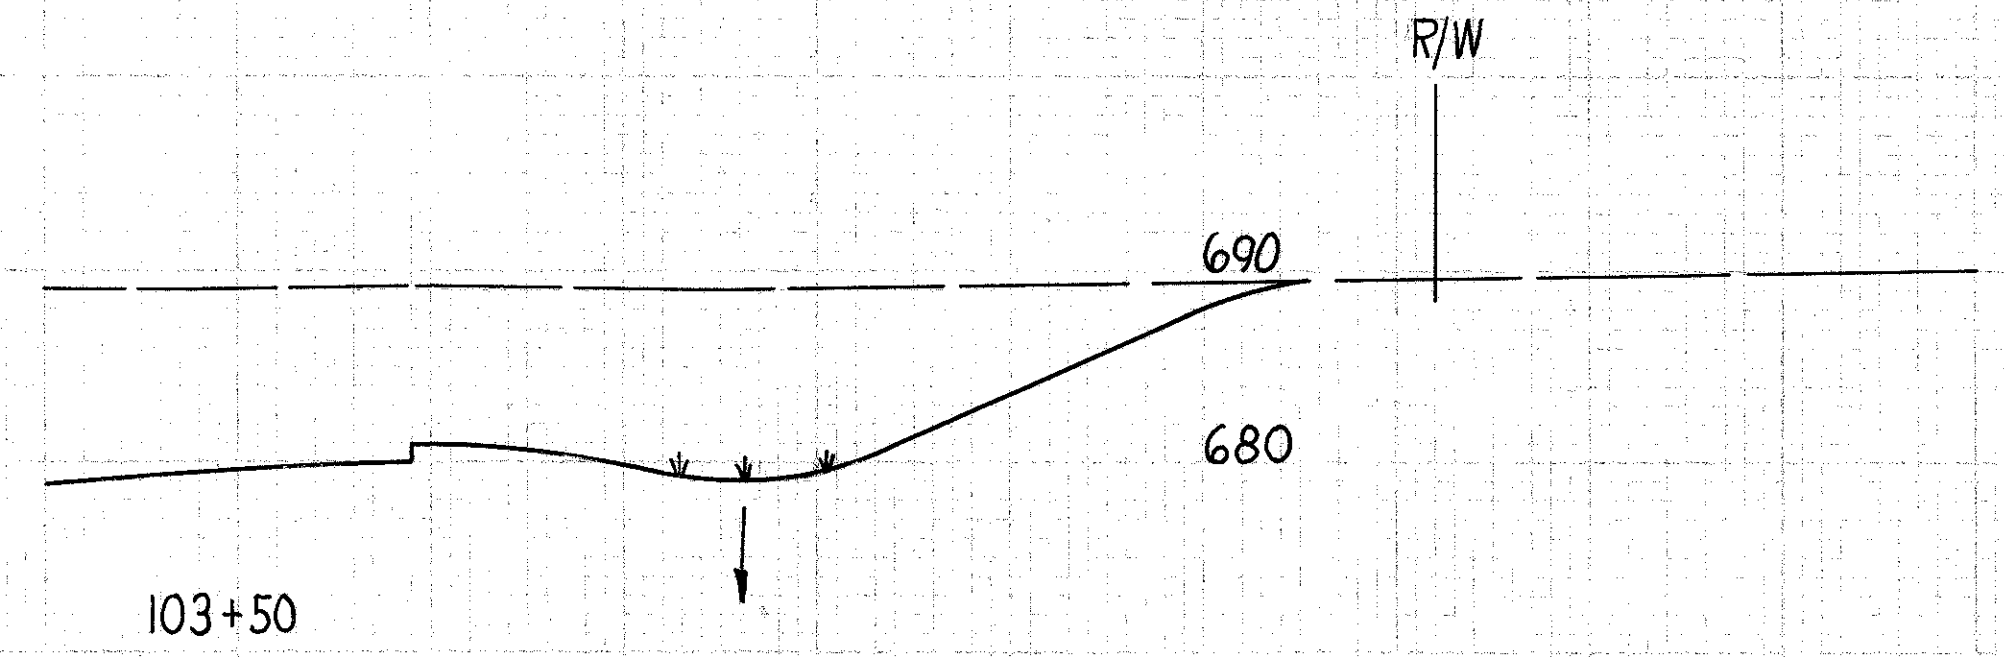

140 160 180 200 220 240 260 280

Handwritten notes:
Mid (P)
MF 2663
WBED EB 27/63
SLS 2/63
SLW