


SEEDING	59
END WIDTH	YDS.
162	
1011	
202	
1175	
221	
1258	
232	
1342	
251	

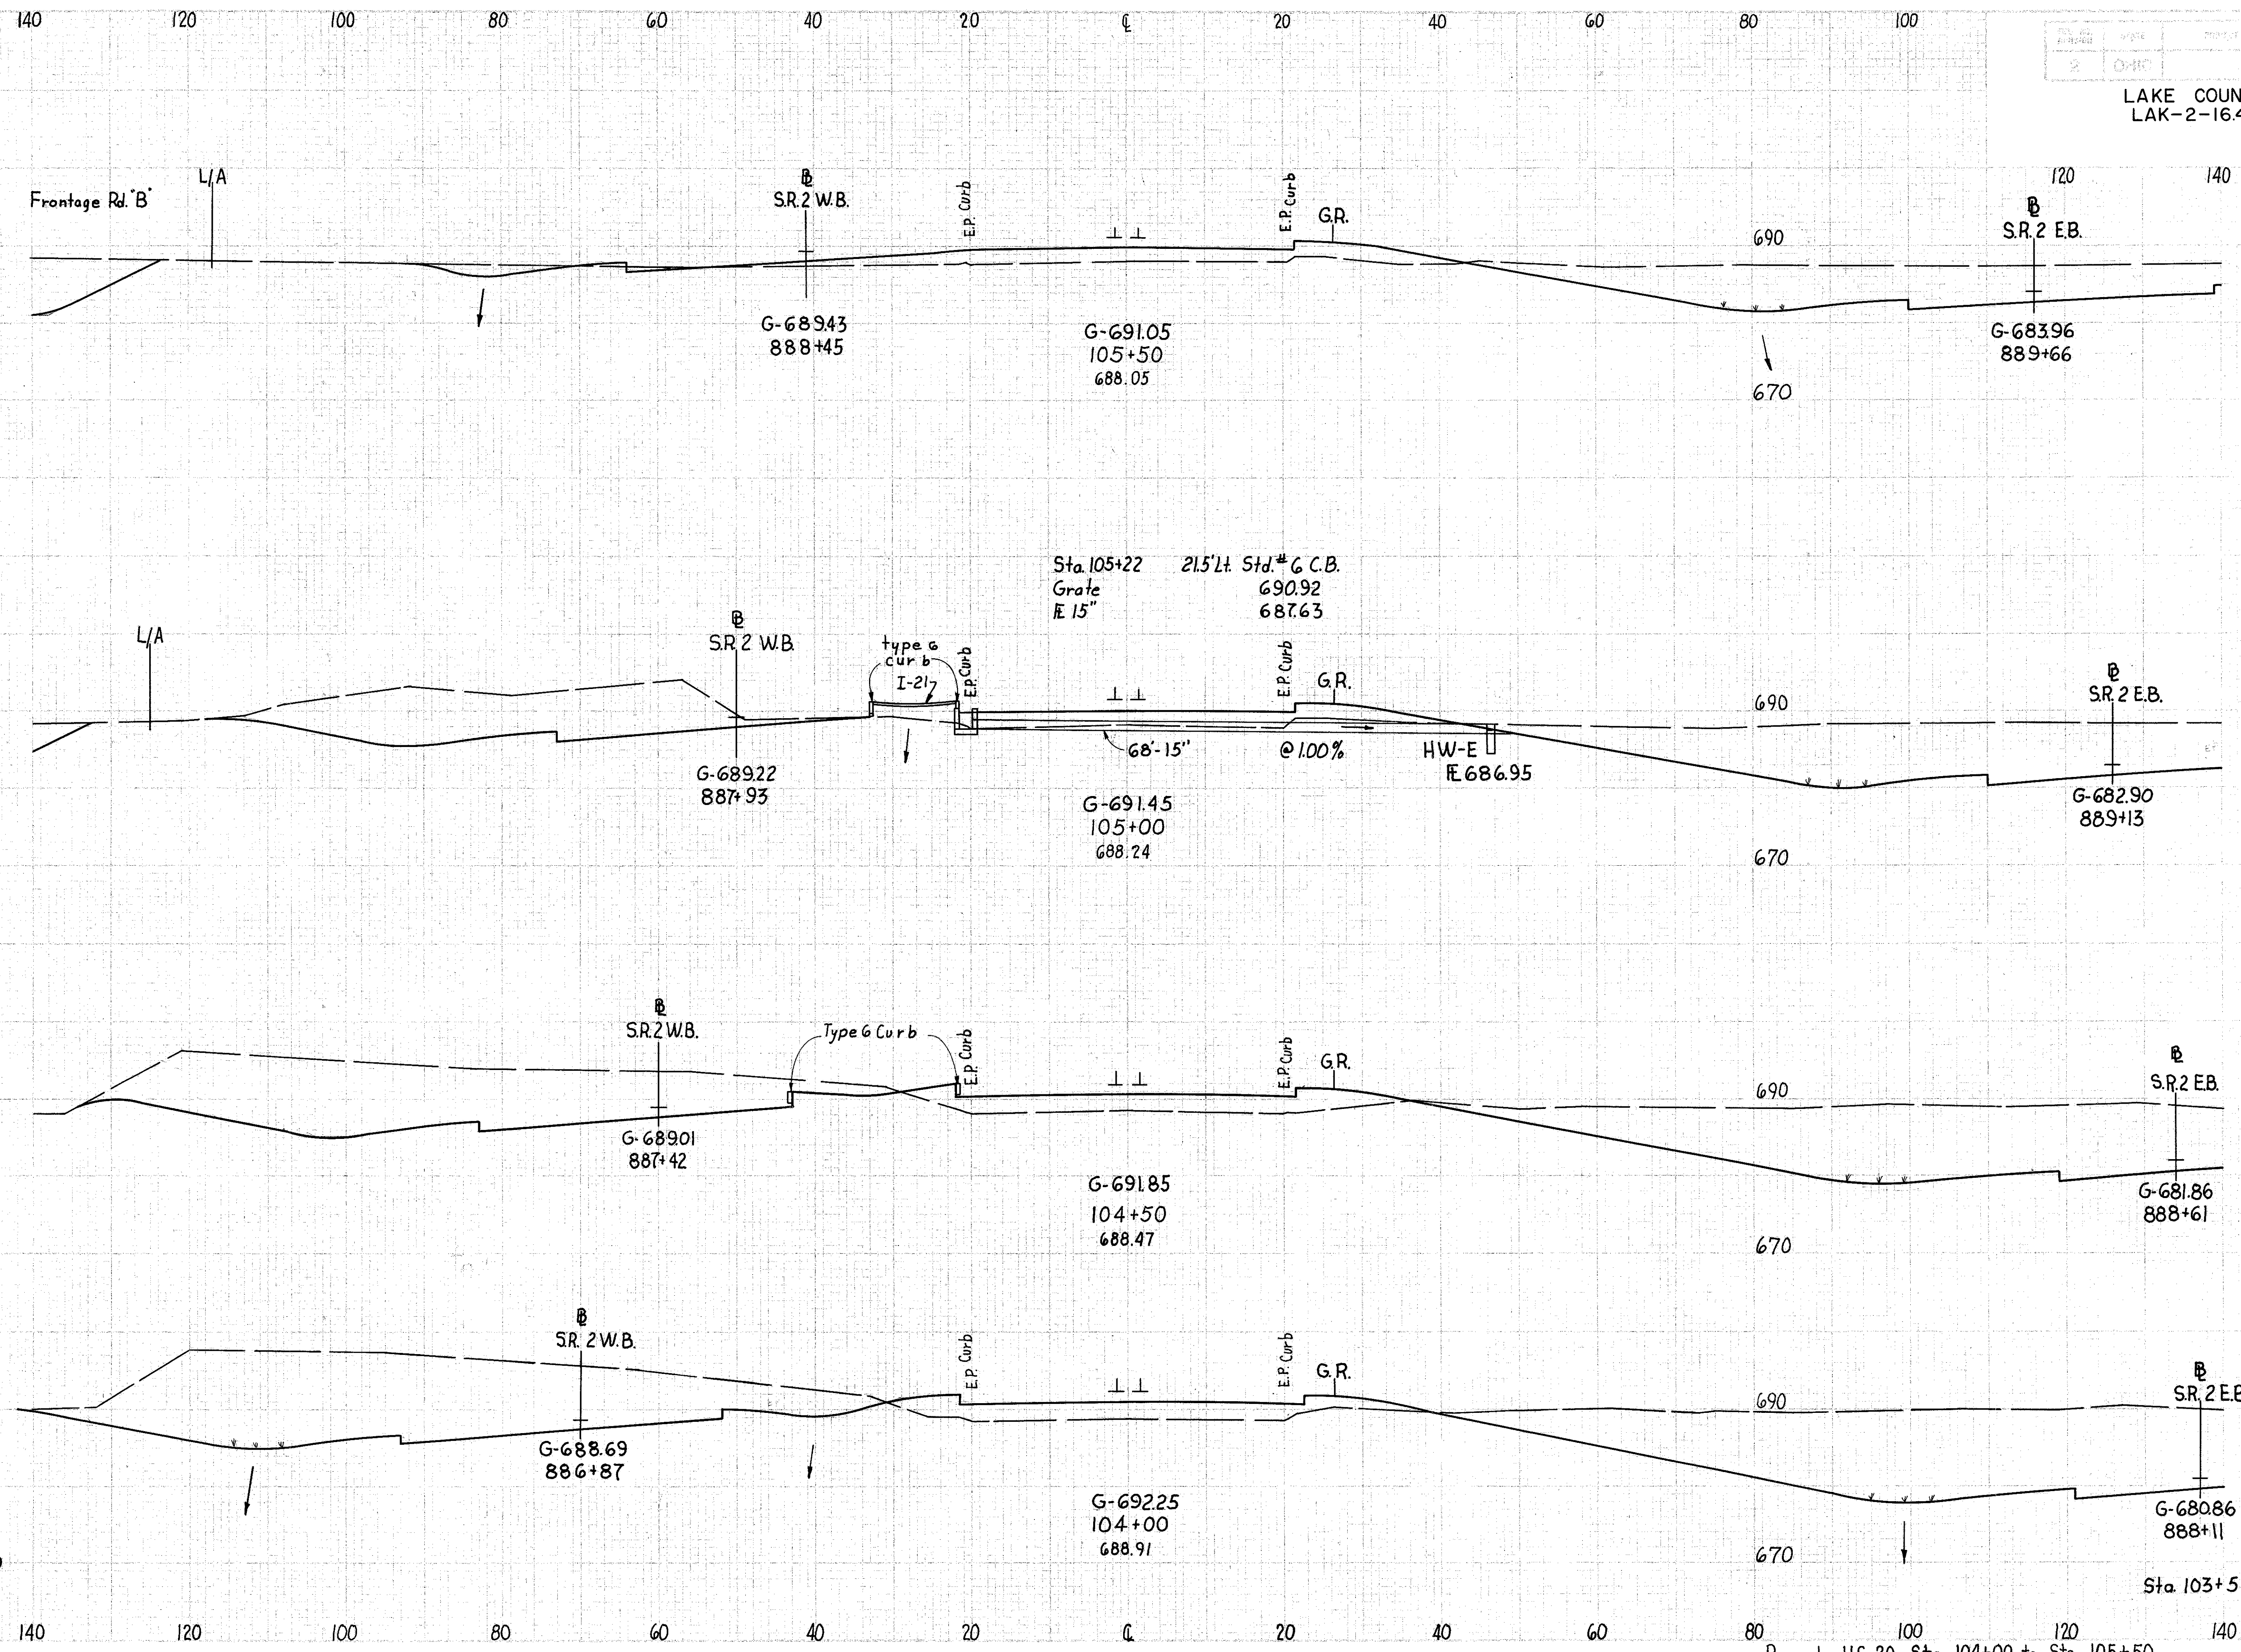

END	AREA		VOLUME	
	CUT	FILL	CUT	FILL
162	593	137		
1011			1634	250
202	1172	133		
1175			2721	245
221	1767	132		
1258			3656	243
232	2182	130		
1342			4243	263
251	2401	154		

1/28/63
E.B.
SLS 8/18/63
JEW
SLS 11/20/63
WMS 11/21/63