


Seeding
End Width
Sq Yds.

LAKE COUNTY
LAK-2-16.49

Frontage Road 'B' E'Work is Computed
Using Reconstr. U.S.20 Cross Section
Intervals

FRONTAGE ROAD "B"						
STATION	SEEDING		END AREA		VOLUME	
	END WIDTH	SQ. YDS.	CUT	FILL	CUT	FILL
90+73	48	281	154	0		327

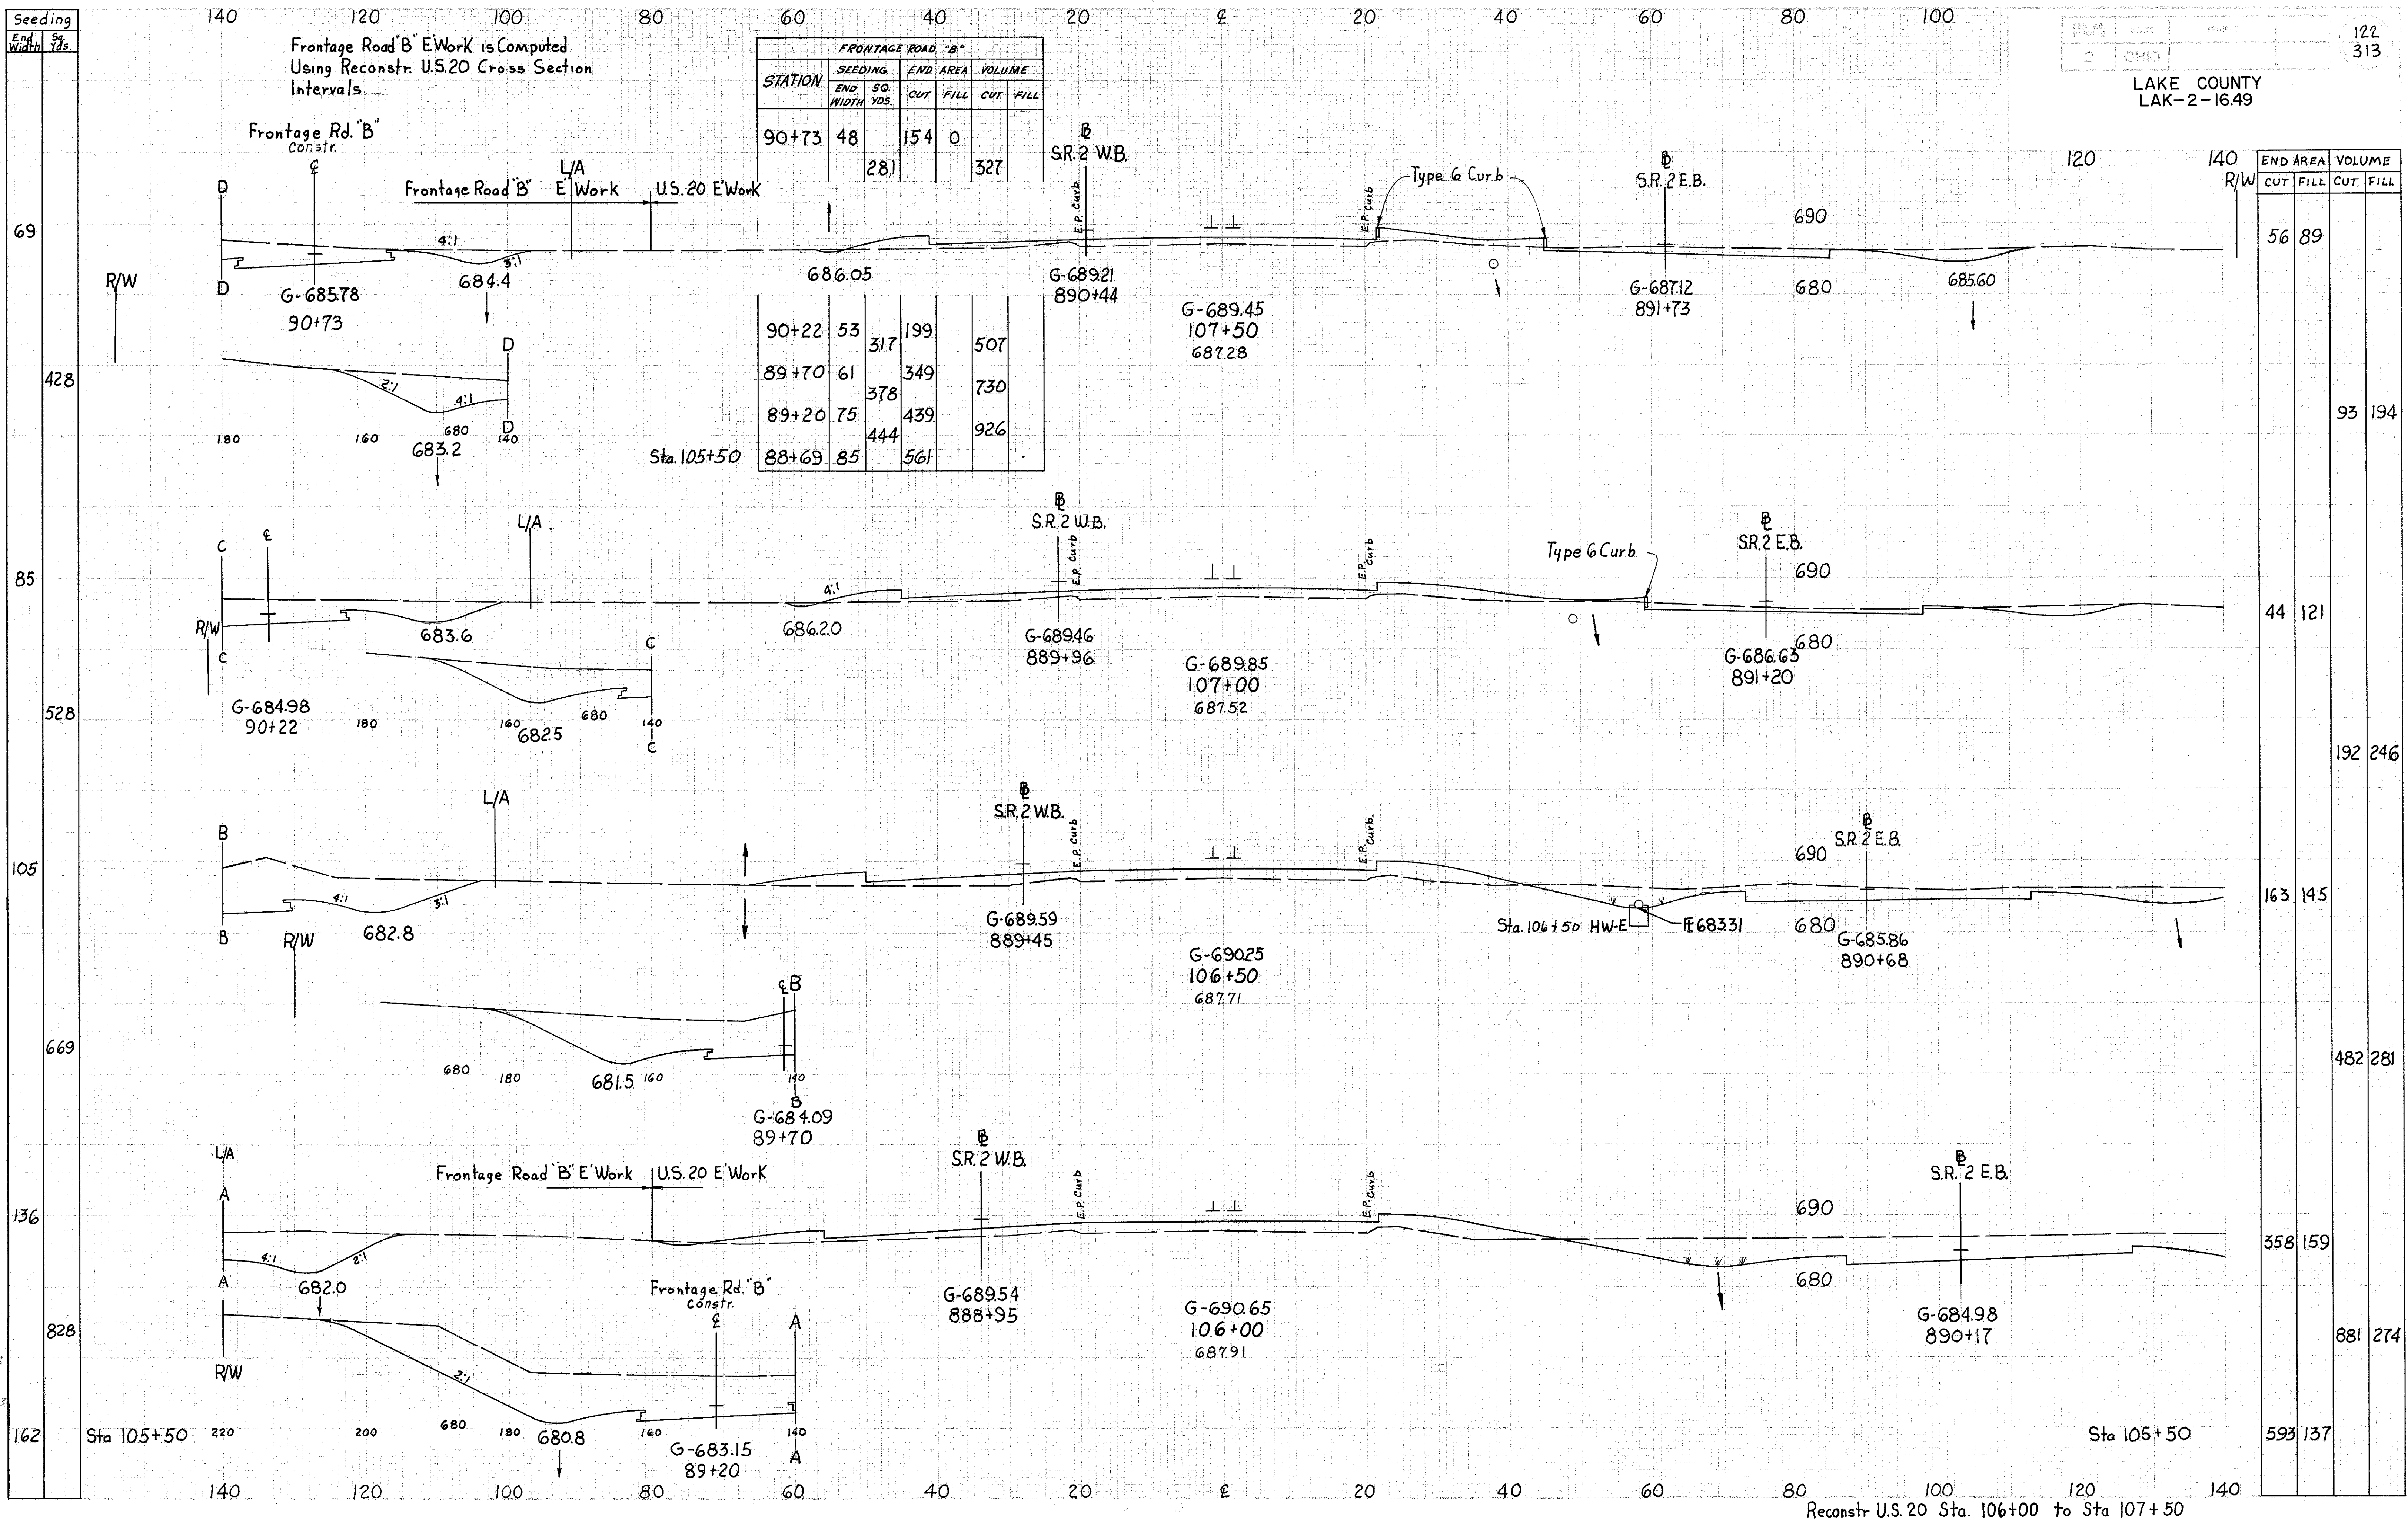

90+22	53	317	199			507
89+70	61	378	349			730
89+20	75	444	439			926
88+69	85	561				

END AREA	VOLUME	
	CUT	FILL
56	89	
44	121	
163	145	
358	159	
593	137	
93	194	
192	246	
482	281	
881	274	

