


SEEDING  
END SQ.  
WIDTH YDS.

|                   |       |         |
|-------------------|-------|---------|
| FED. RD. DIVISION | STATE | PROJECT |
| 2                 | OHIO  |         |

125  
313

LAKE COUNTY  
LAK-2-16.49

| Frontage Road 'B' |                   |                  |          |        |      |
|-------------------|-------------------|------------------|----------|--------|------|
| Station           | Seeding End Width | Seeding Sq. Yds. | End Area | Volume |      |
|                   |                   |                  | CUT      | FILL   | CUT  |
|                   |                   |                  |          |        | FILL |
| 95+75             | 29                |                  |          | 79     |      |
| 95+25             | 34                | 175              | 106      | 171    |      |
| 94+75             | 36                | 194              | 118      | 207    |      |
| 94+25             | 36                | 200              | 116      | 217    |      |
| 93+75             | 32                | 189              | 95       | 195    |      |
| 93+23             | 28                | 167              | 66       | 149    |      |

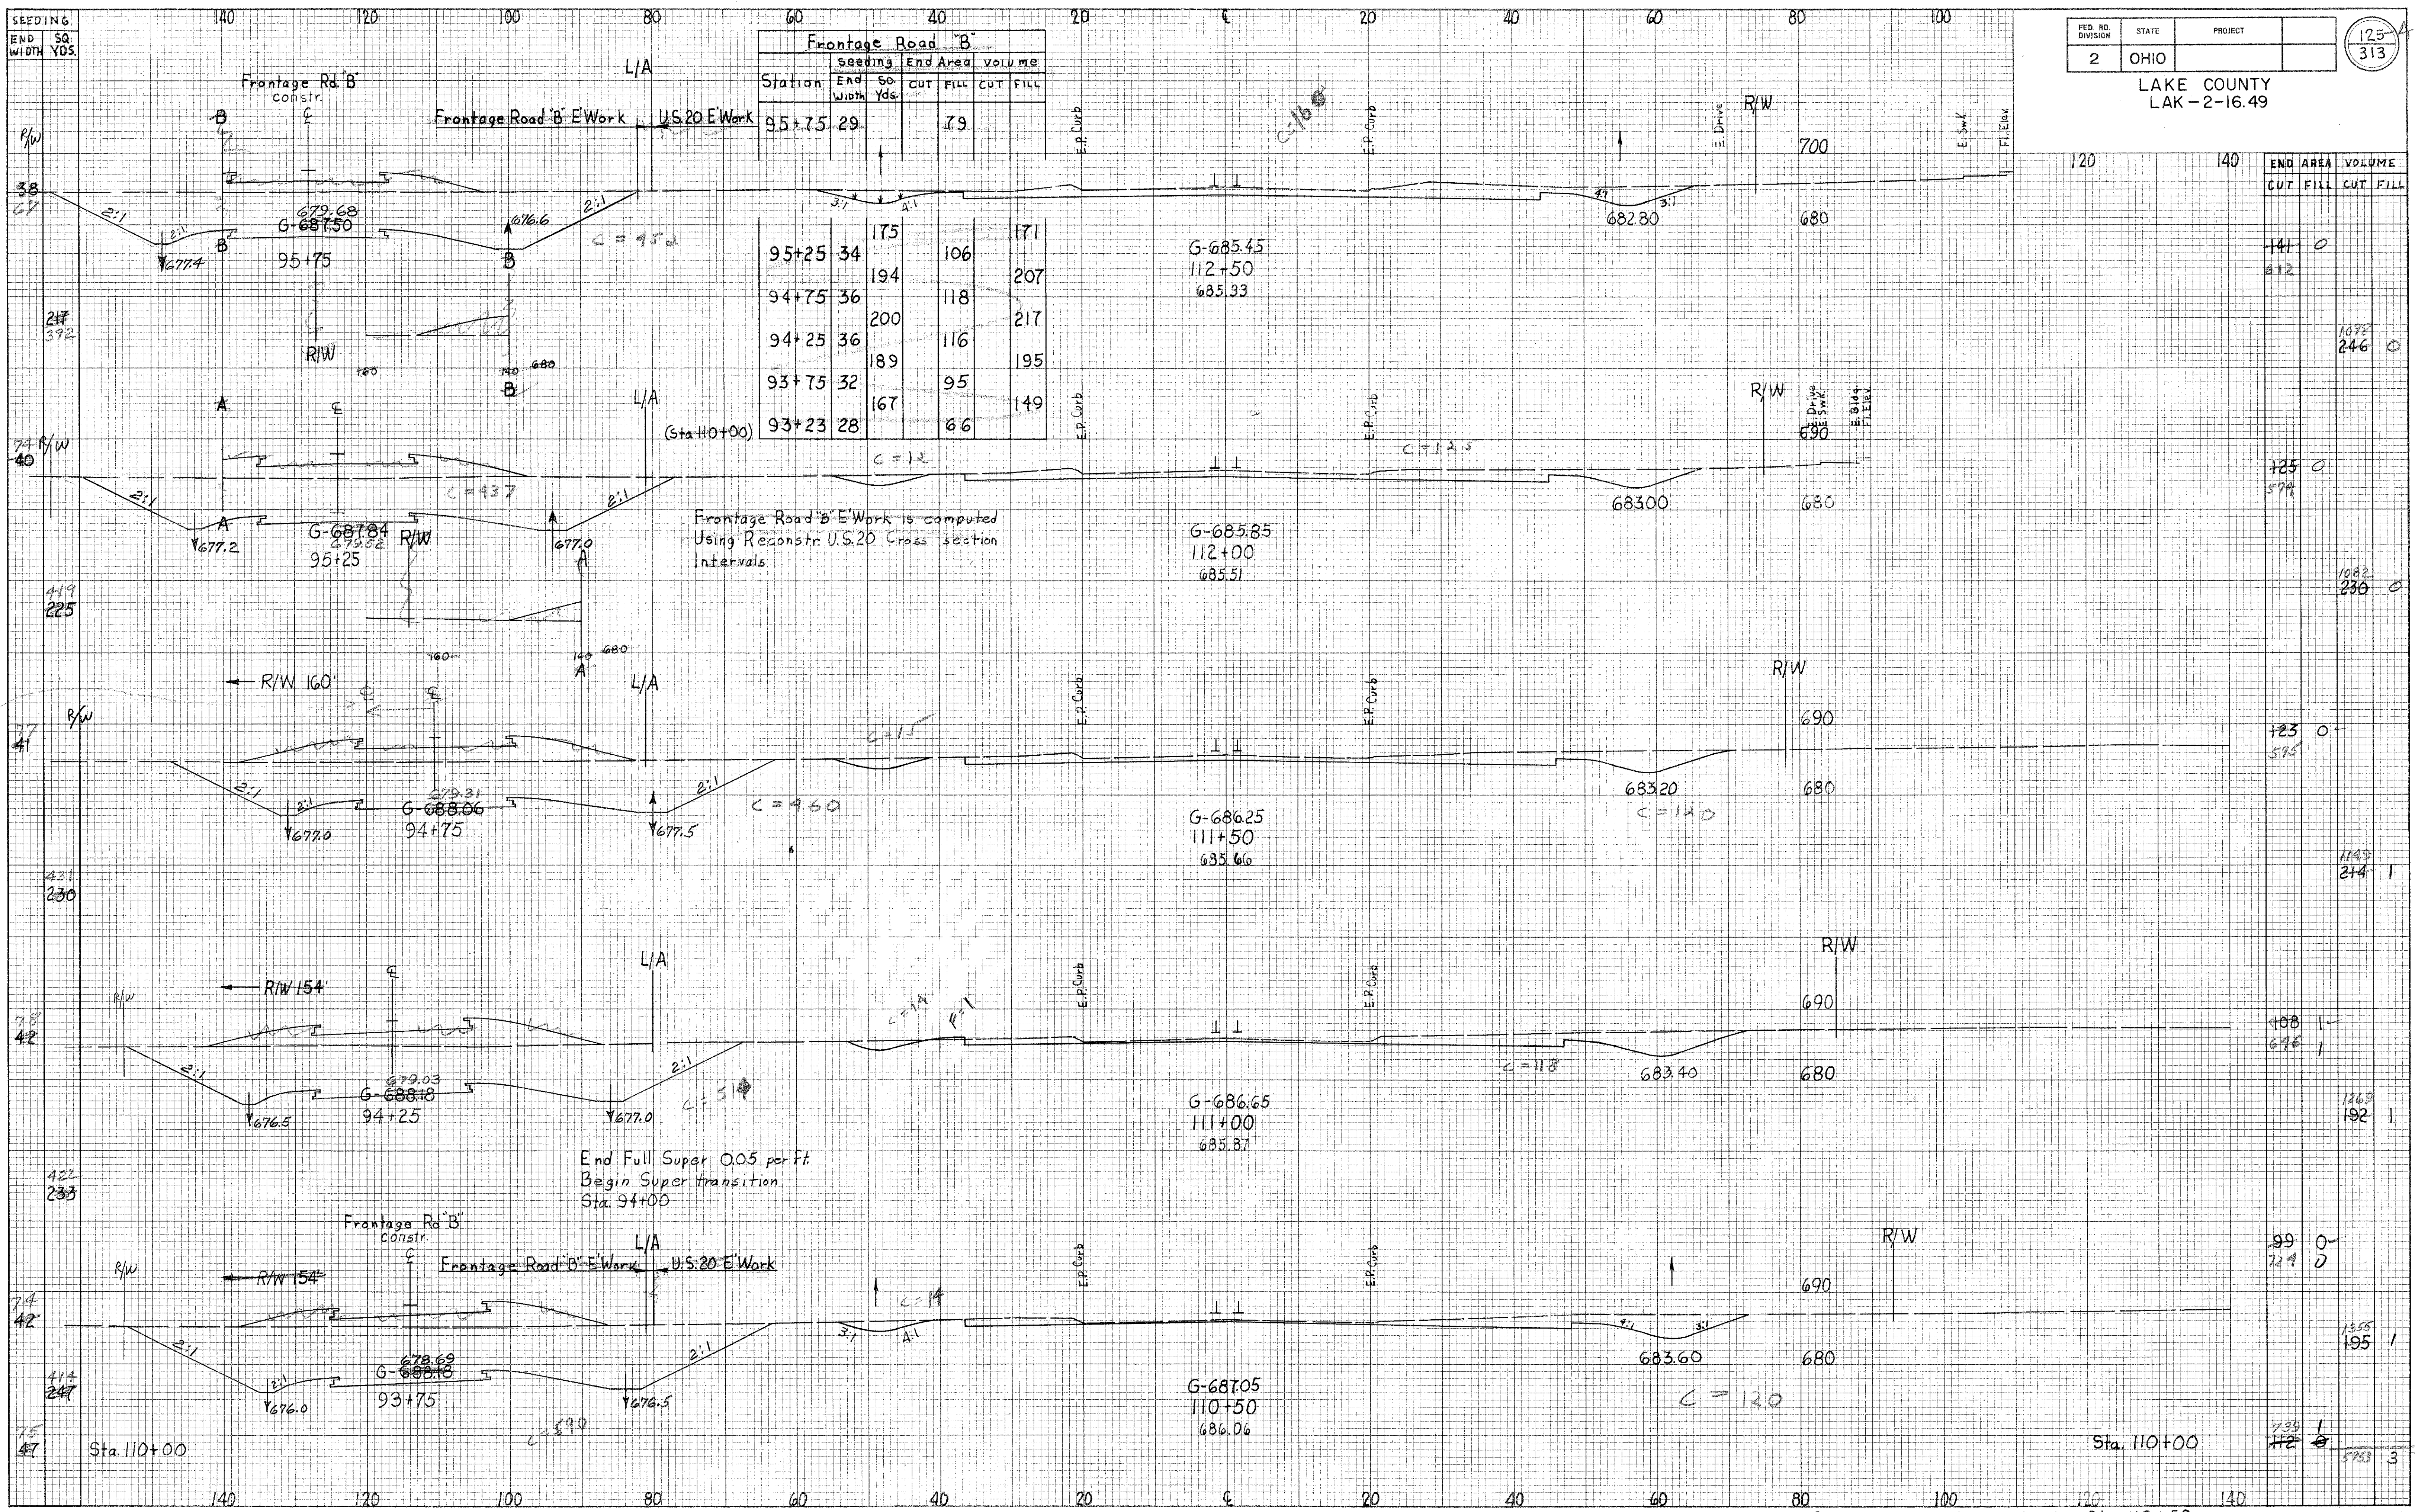


R/W

End Full Super 0.05 per Ft.  
Begin Super transition  
Sta. 94+00