


21-5

F-18

128
313

SEEDING	END SQ
WIDTH	YDS.
42	Ahd.
64	Bk.
378	
72	
403	
73	
392	
68	
428	
86	Sta. 116+50

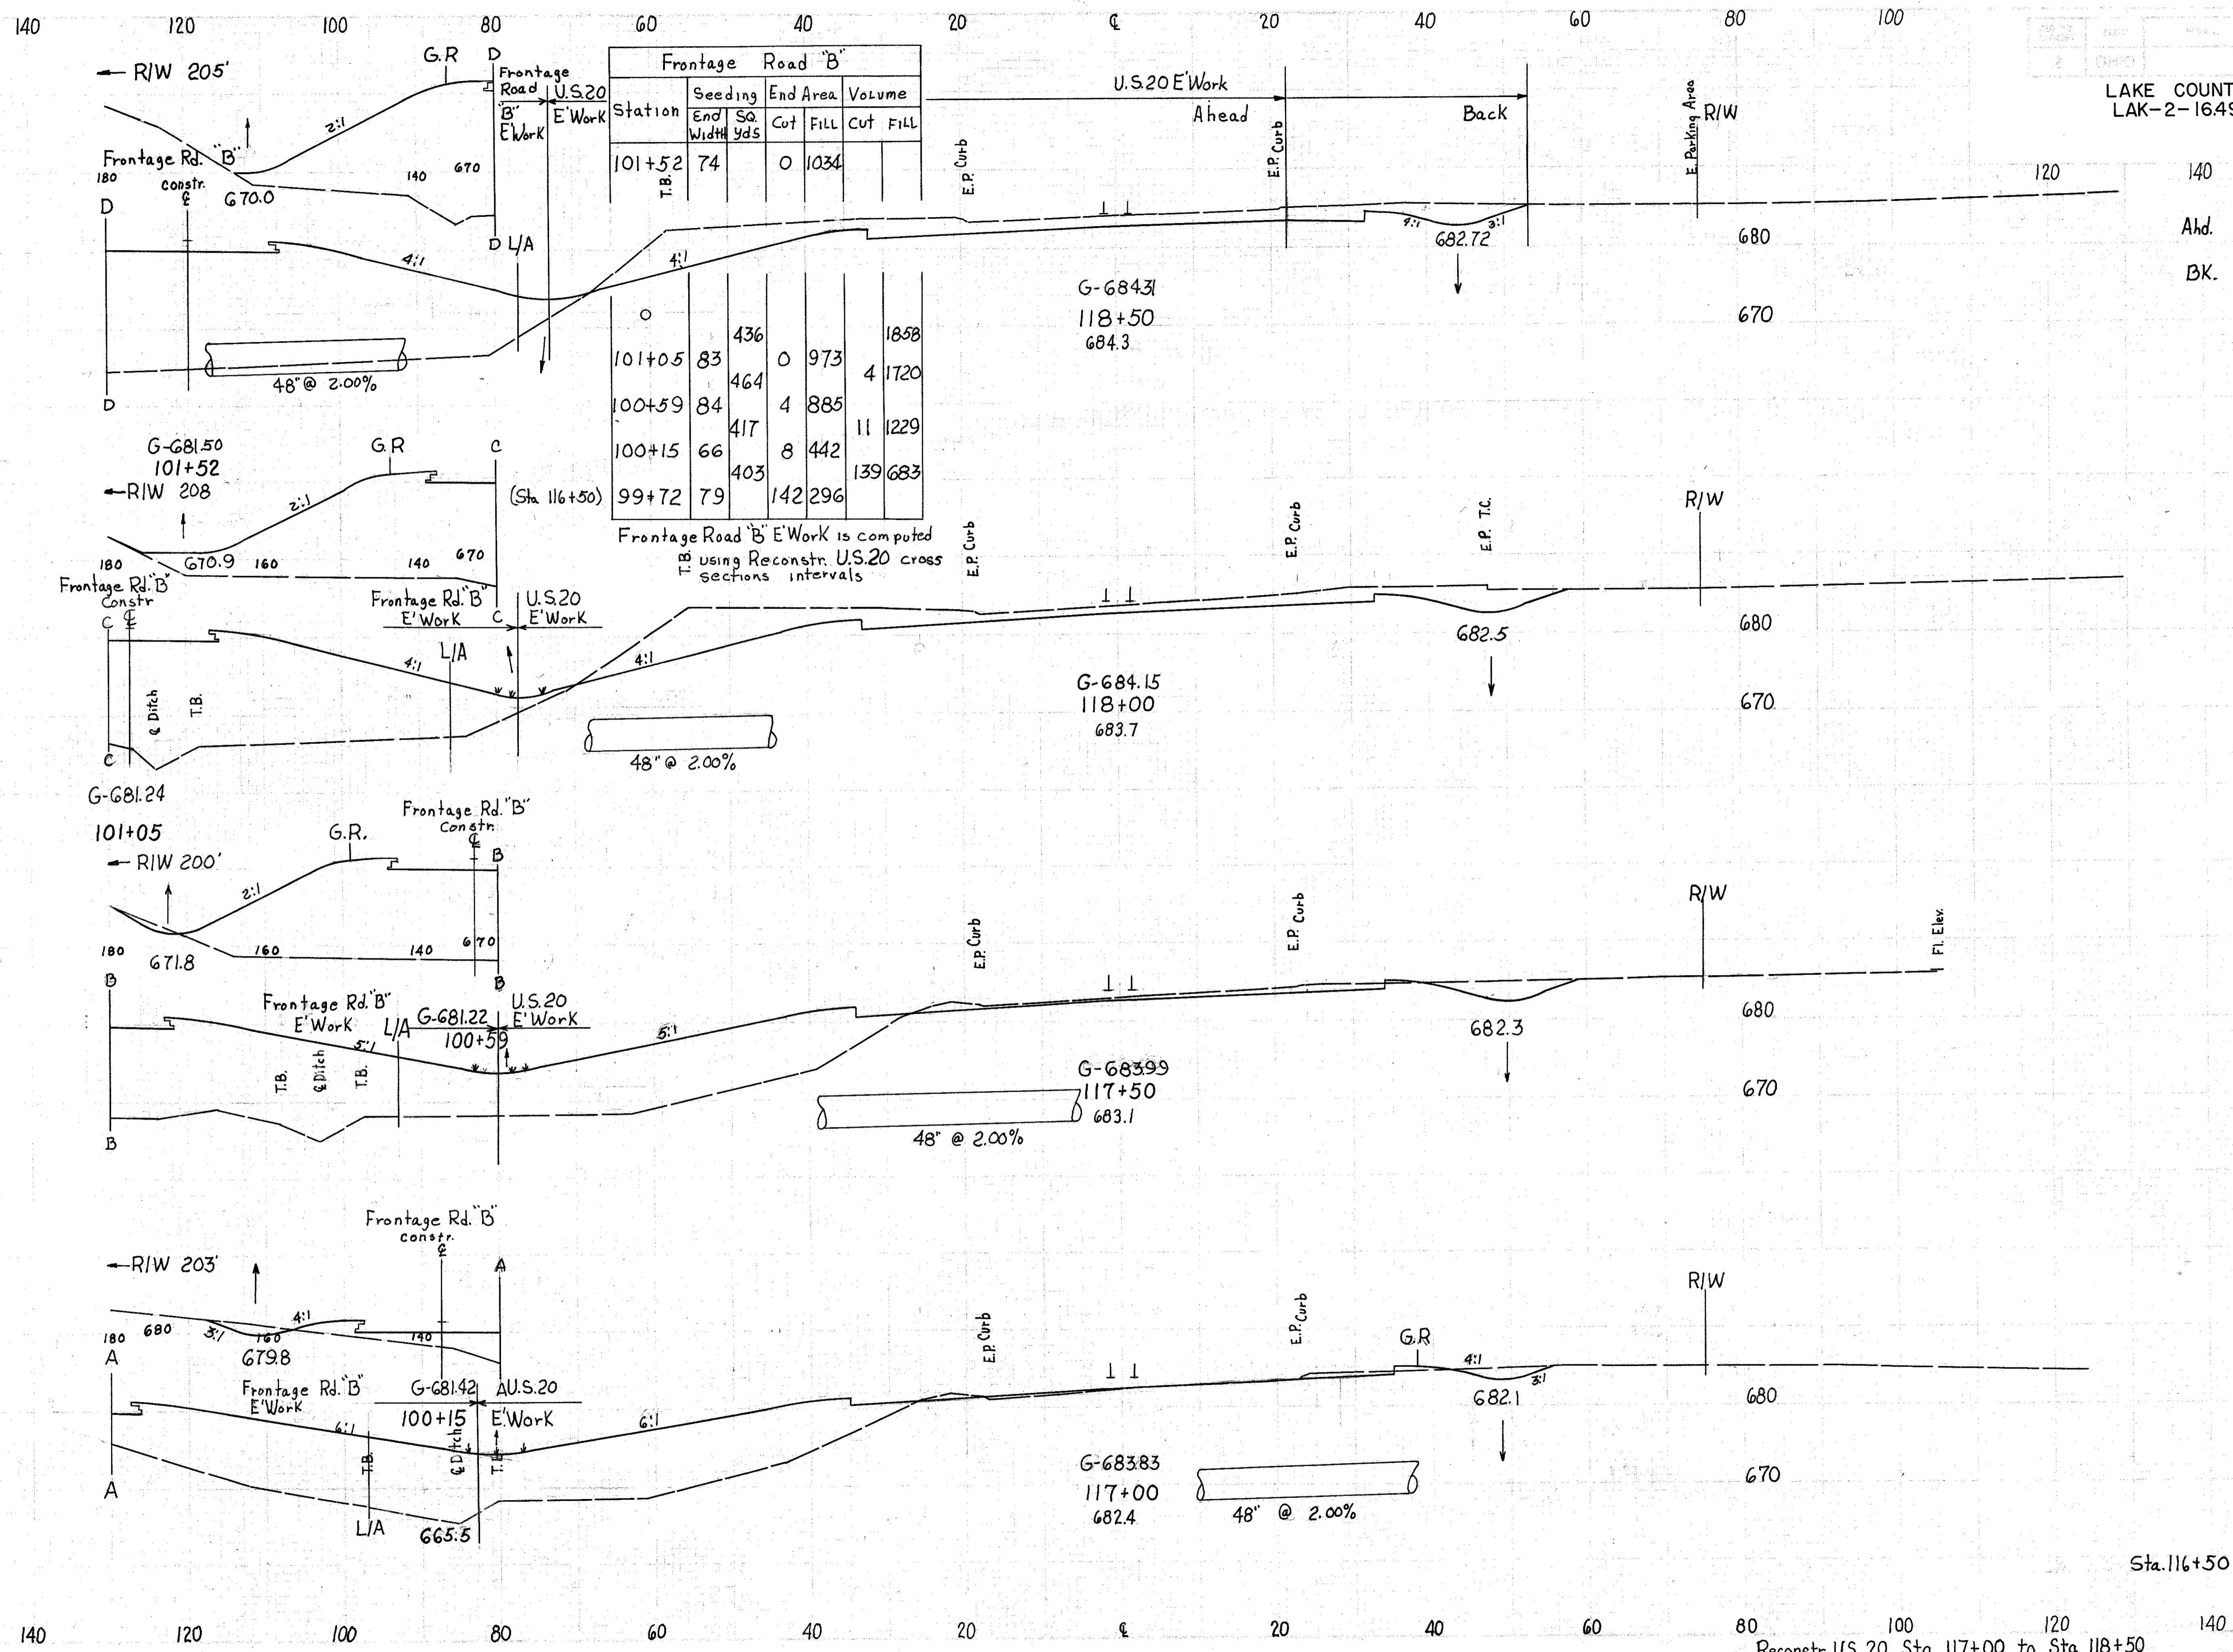

Frontage Road 'B'					
Station	Seeding End Width	End SQ. Yds	End Area Cut	Volume Fill	Volume Cut
101+52	74		0	1034	
101+05	83	436	0	973	1858
100+59	84	464	4	885	4 1720
100+15	66	417	8	442	11 1229
99+72	79	403	142	296	139 683

Sta.	END AREA		VOLUME	
	CUT	FILL	CUT	FILL
Ahd.	56	5		
Bk.	246	5		
			473	9
	265	5		
			305	335
	64		357	
			81	679
	23		376	
			21	1014
Sta. 116+50	0	719		

LAKE COUNTY
LAK-2-1649

Reconstr. U.S. 20 Sta 117+00 to Sta 118+50