


Frontage Road "B"					
Station	Seeding End Width	End Sq Yds	End Area	Volume	
				Cut	Fill
101+52	74	0	1034		
101+05	83	0	973	4	1720
100+59	84	4	885	11	1229
100+15	66	8	442		
99+72	79	142	296		

Frontage Road "B" E'Work is computed using Reconstr. U.S. 20 cross sections intervals					
Station	Seeding End Width	End Sq Yds	End Area	Volume	
				Cut	Fill
101+05	83	0	973	4	1720
100+59	84	4	885	11	1229
100+15	66	8	442		
99+72	79	142	296		

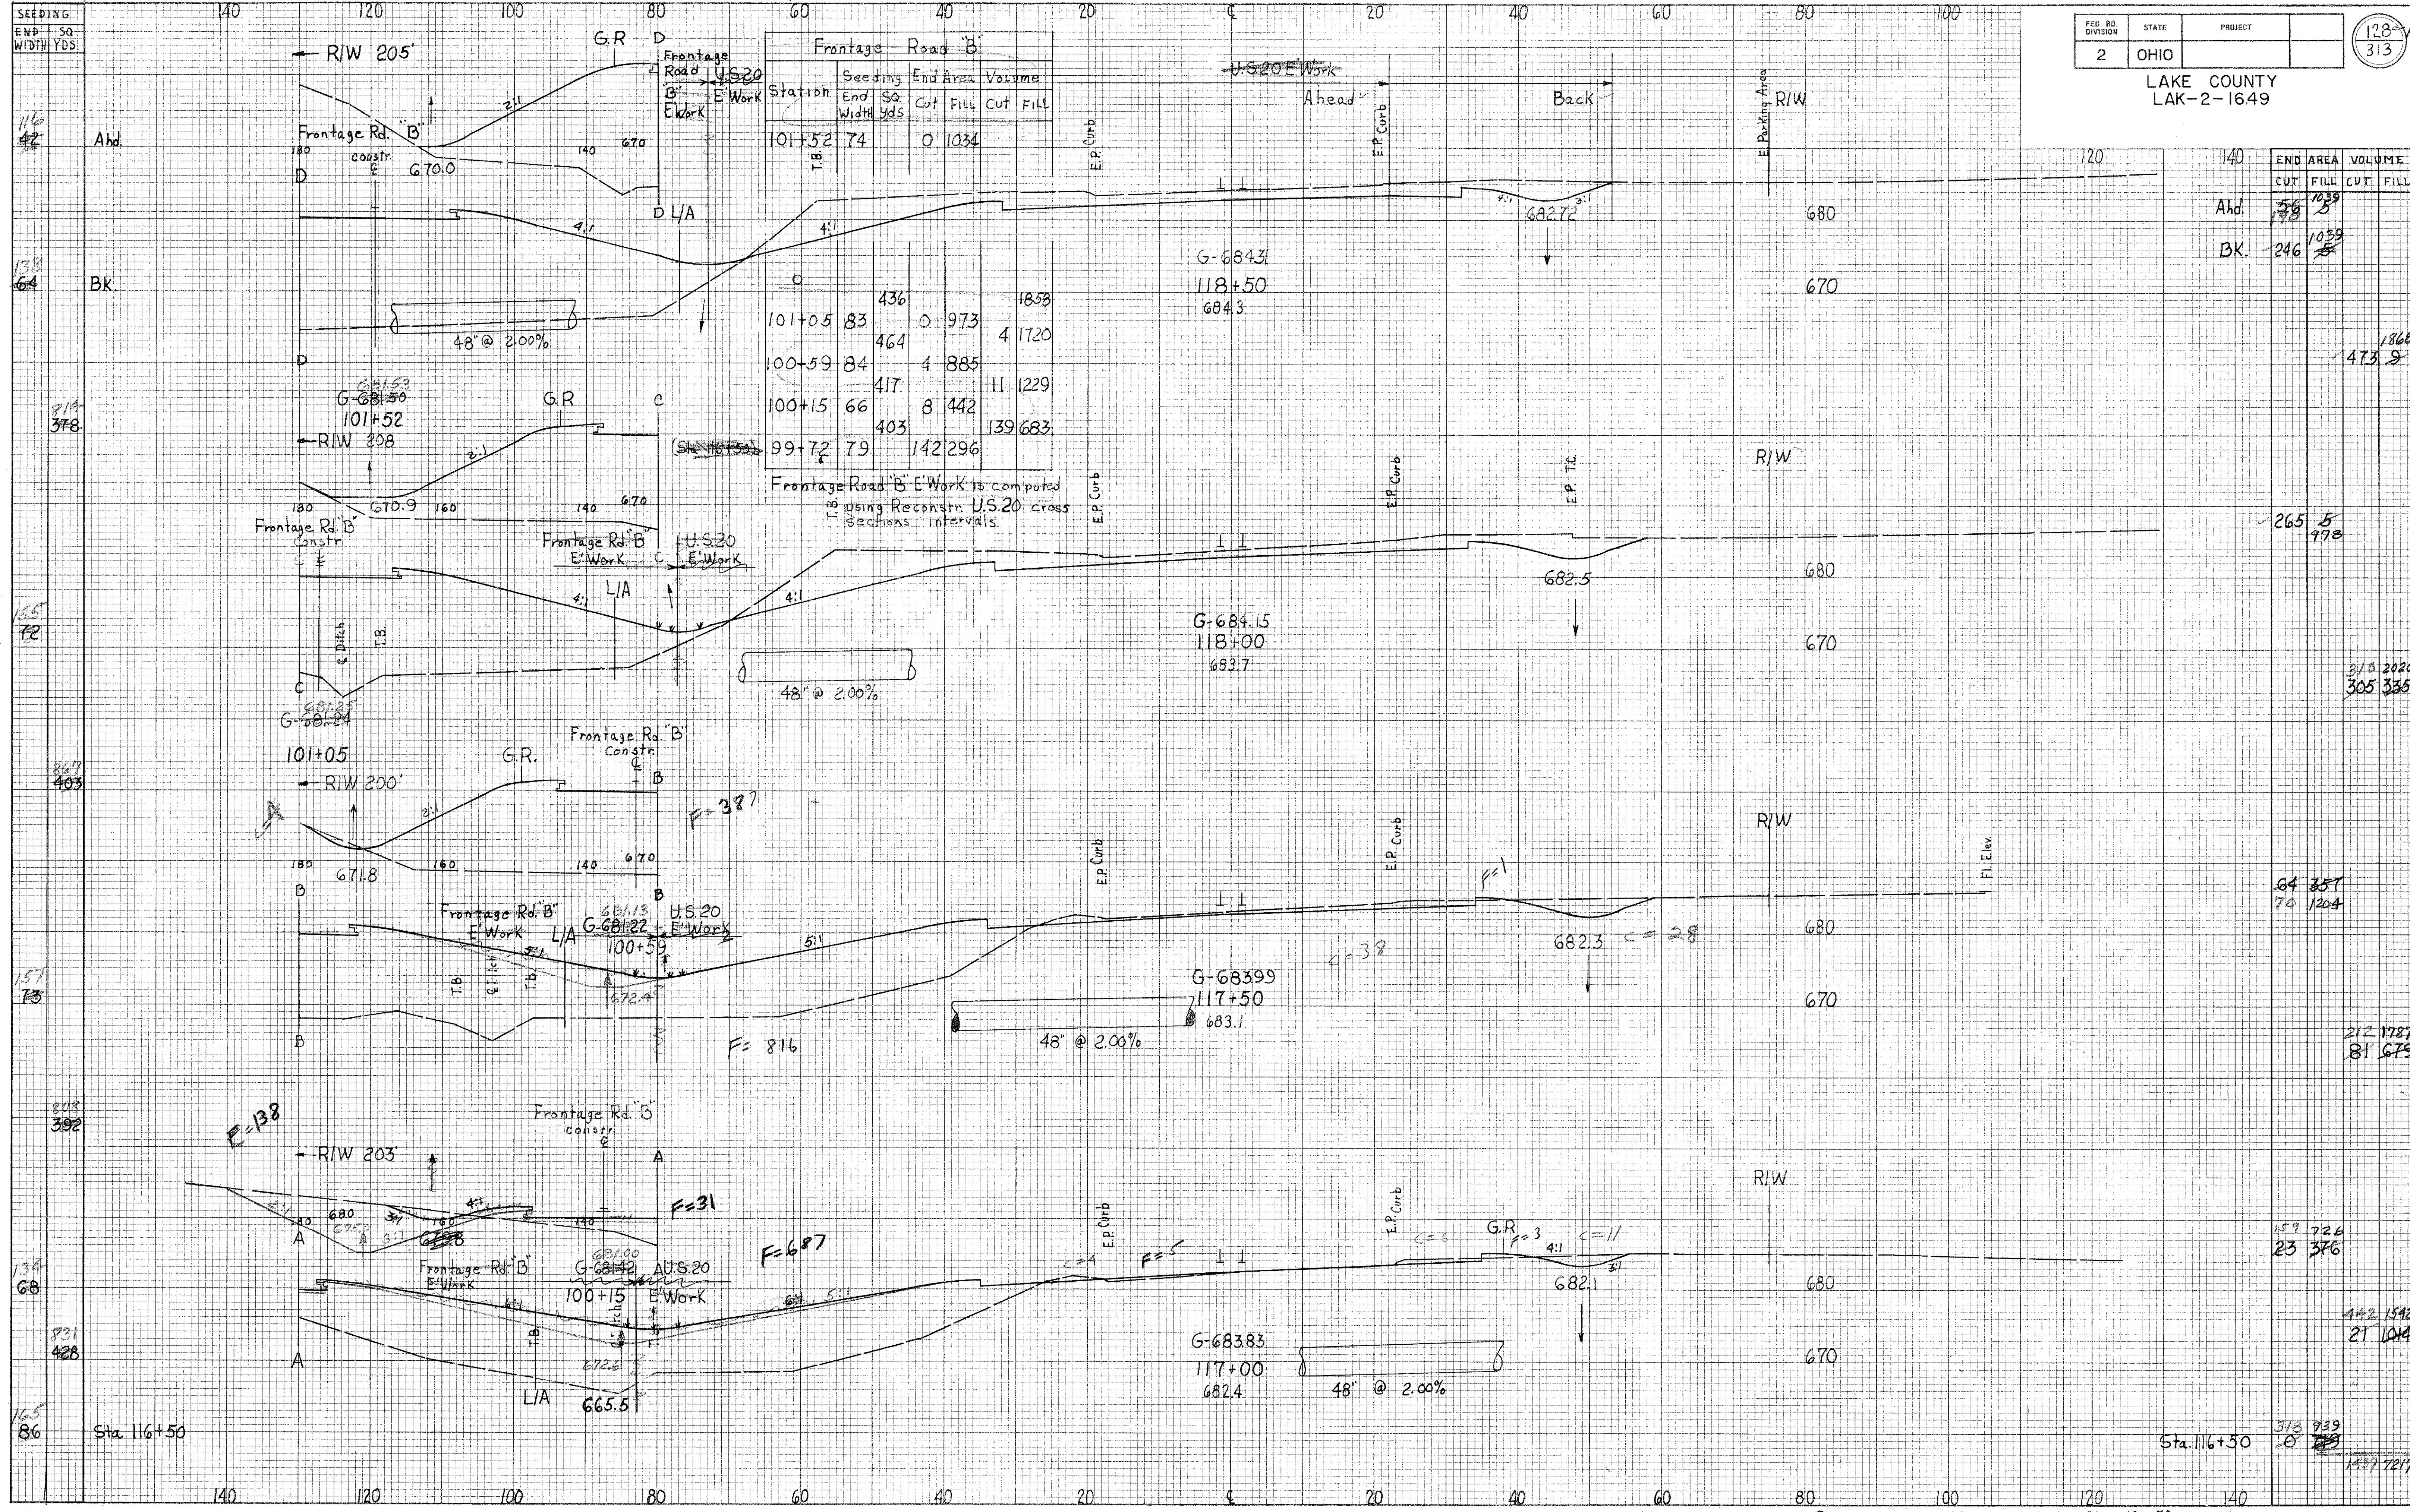

Station	END AREA		VOLUME	
	CUT	FILL	CUT	FILL
140				
Ahd.	56	1039		
BK.	246	1039		
			1860	
			473	

265	5	978
-----	---	-----

318	2020	305	336
-----	------	-----	-----

64	357	70	1204
----	-----	----	------

212	1787	81	679
-----	------	----	-----

159	726	23	376
-----	-----	----	-----

442	1592	21	1014
-----	------	----	------

318	939	0	0
-----	-----	---	---