


LAKE COUNTY
LAK-2-16.49

240 220 200 180 160 140 120 100 80 60 40 20

240 220 200 180 160 140 120 100 80 60 40 20

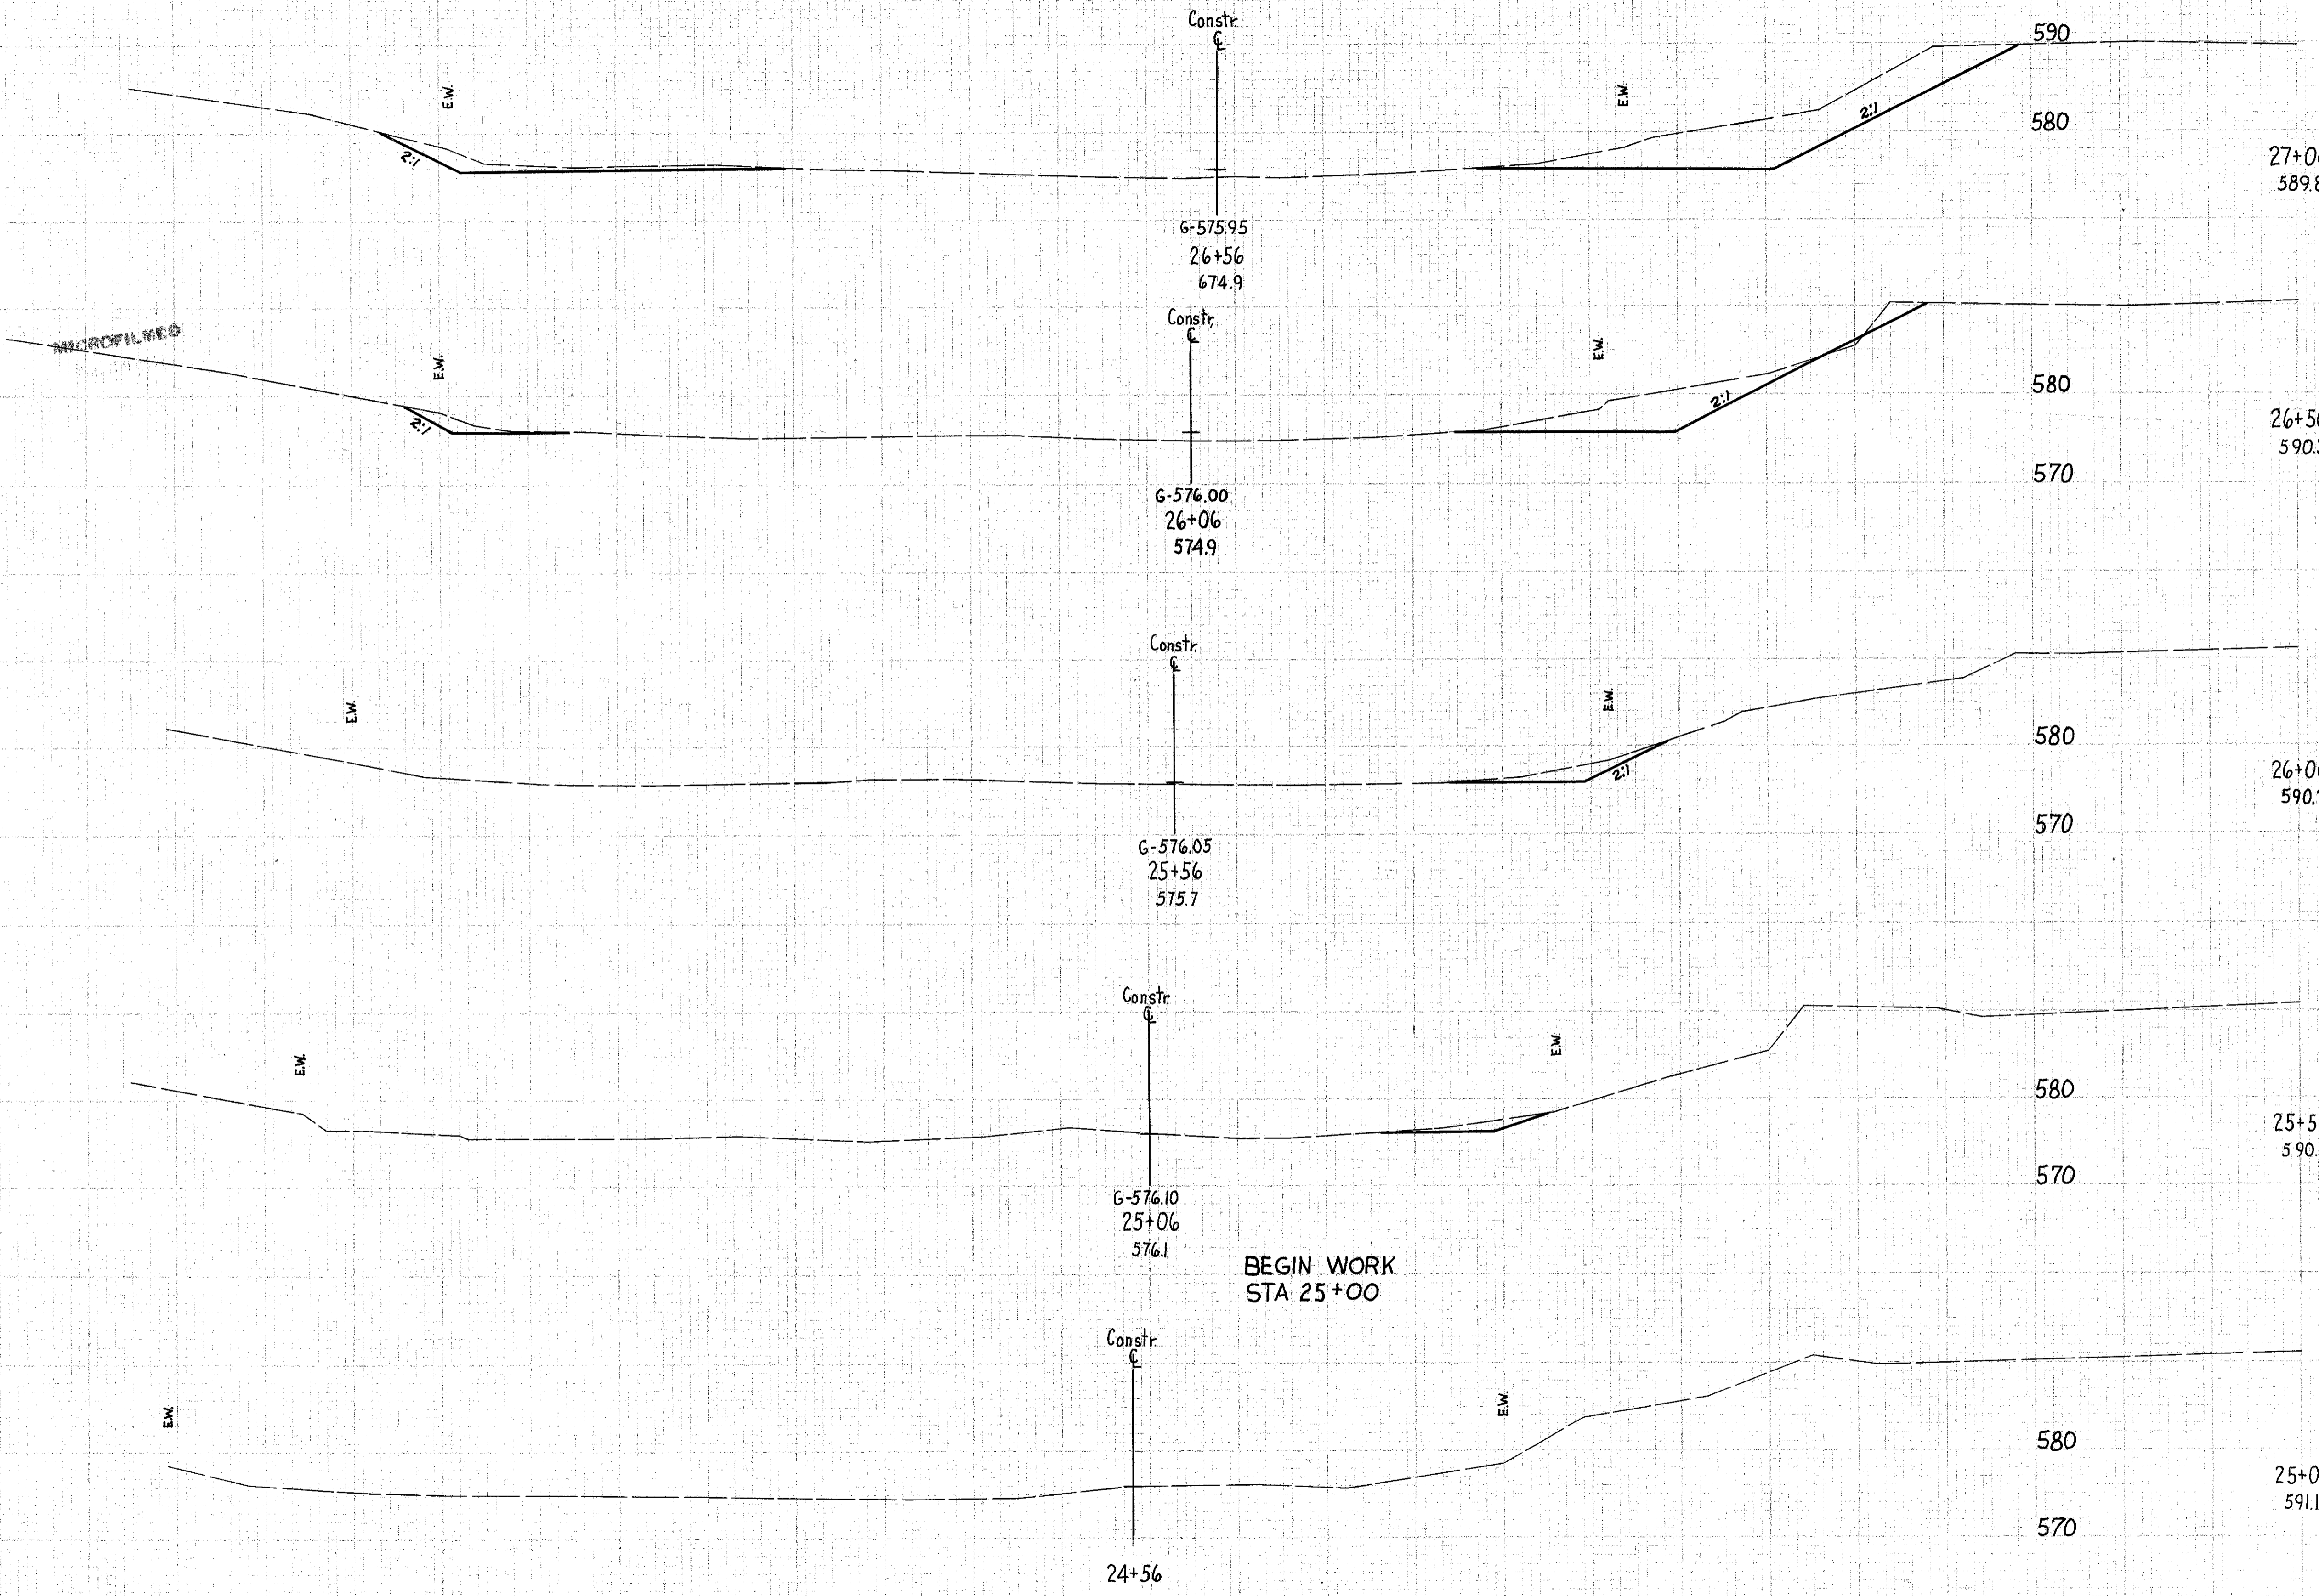

END AREA		VOLUME	
CUT	CUT	CUT	CUT
Left	Right	Left	Right
Lt.	34		
Rt.	190		41
Lt.	10		269
Rt.	100		
Sta 26+00 Lt.			
	0		112
Rt.	21		
			29
Rt.	10		
Sta 25+00 Rt.			
	0		
			1
			591.1
			590.8
			590.3
			589.8

Handwritten notes:
2-20-63
G-113
24-S-42
and MEFE EB
Sta 25+00 to 27+00
REV 7/31/63

Survey