


240 220 200 180 160 140 120 100 80 60 40 20

LAKE COUNTY
LAK-2-16.49

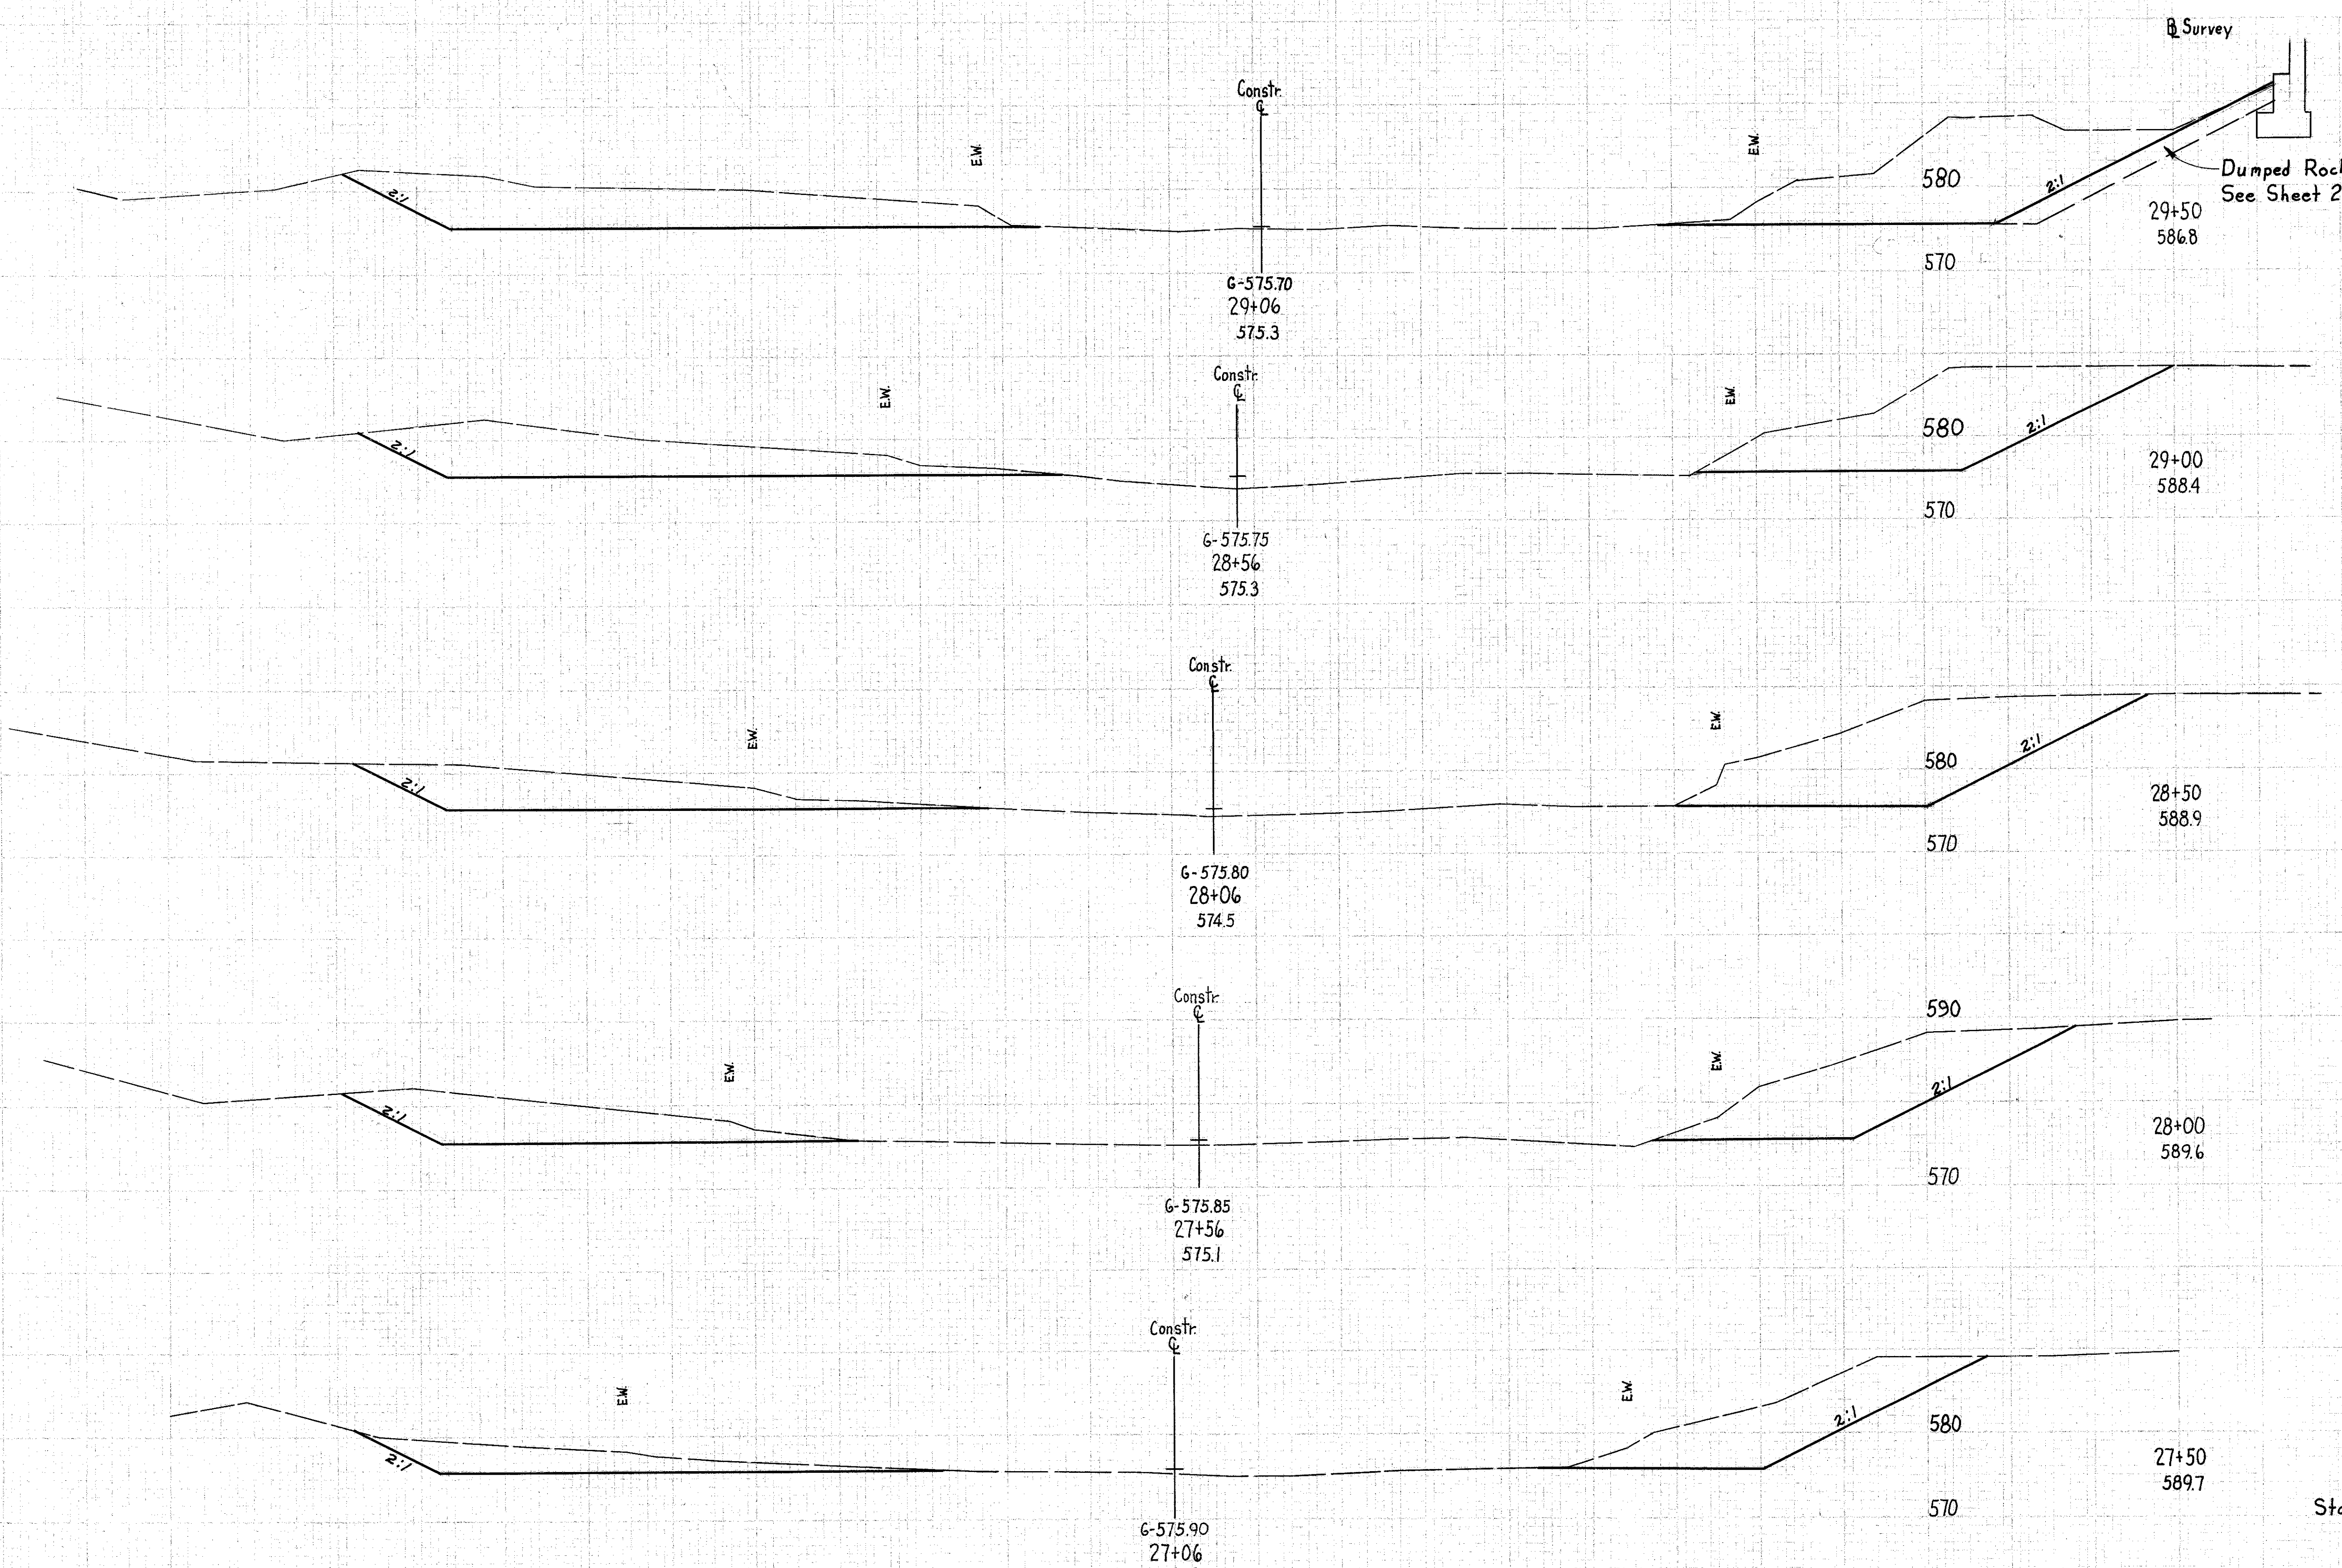

	END AREA		VOLUME	
	CUT	CUT	CUT	CUT
	Left	Right	Left	Right
Lt.	335			
Rt.		373		
			583	
				678
Lt.	295			
Rt.		359		
			461	
				691
Lt.	203			
Rt.		387		
			379	
				606
Lt.	206			
Rt.		267		
			311	
				458
Lt.	130			
Rt.		228		
			152	
				387
Sta. 26+56	Rt.	190		
Lt.	34			

GRAND RIVER Sta 27+50 to Sta 29+50

Handwritten notes in the bottom left corner, including '132', '313', and 'MESP'.