


240 220 200 180 160 140 120 100 80 60 40 20

GEN. ENG'G	STATE	PROJECT
2	OHIO	

134  
313

LAKE COUNTY  
LAK-2-1649

Survey

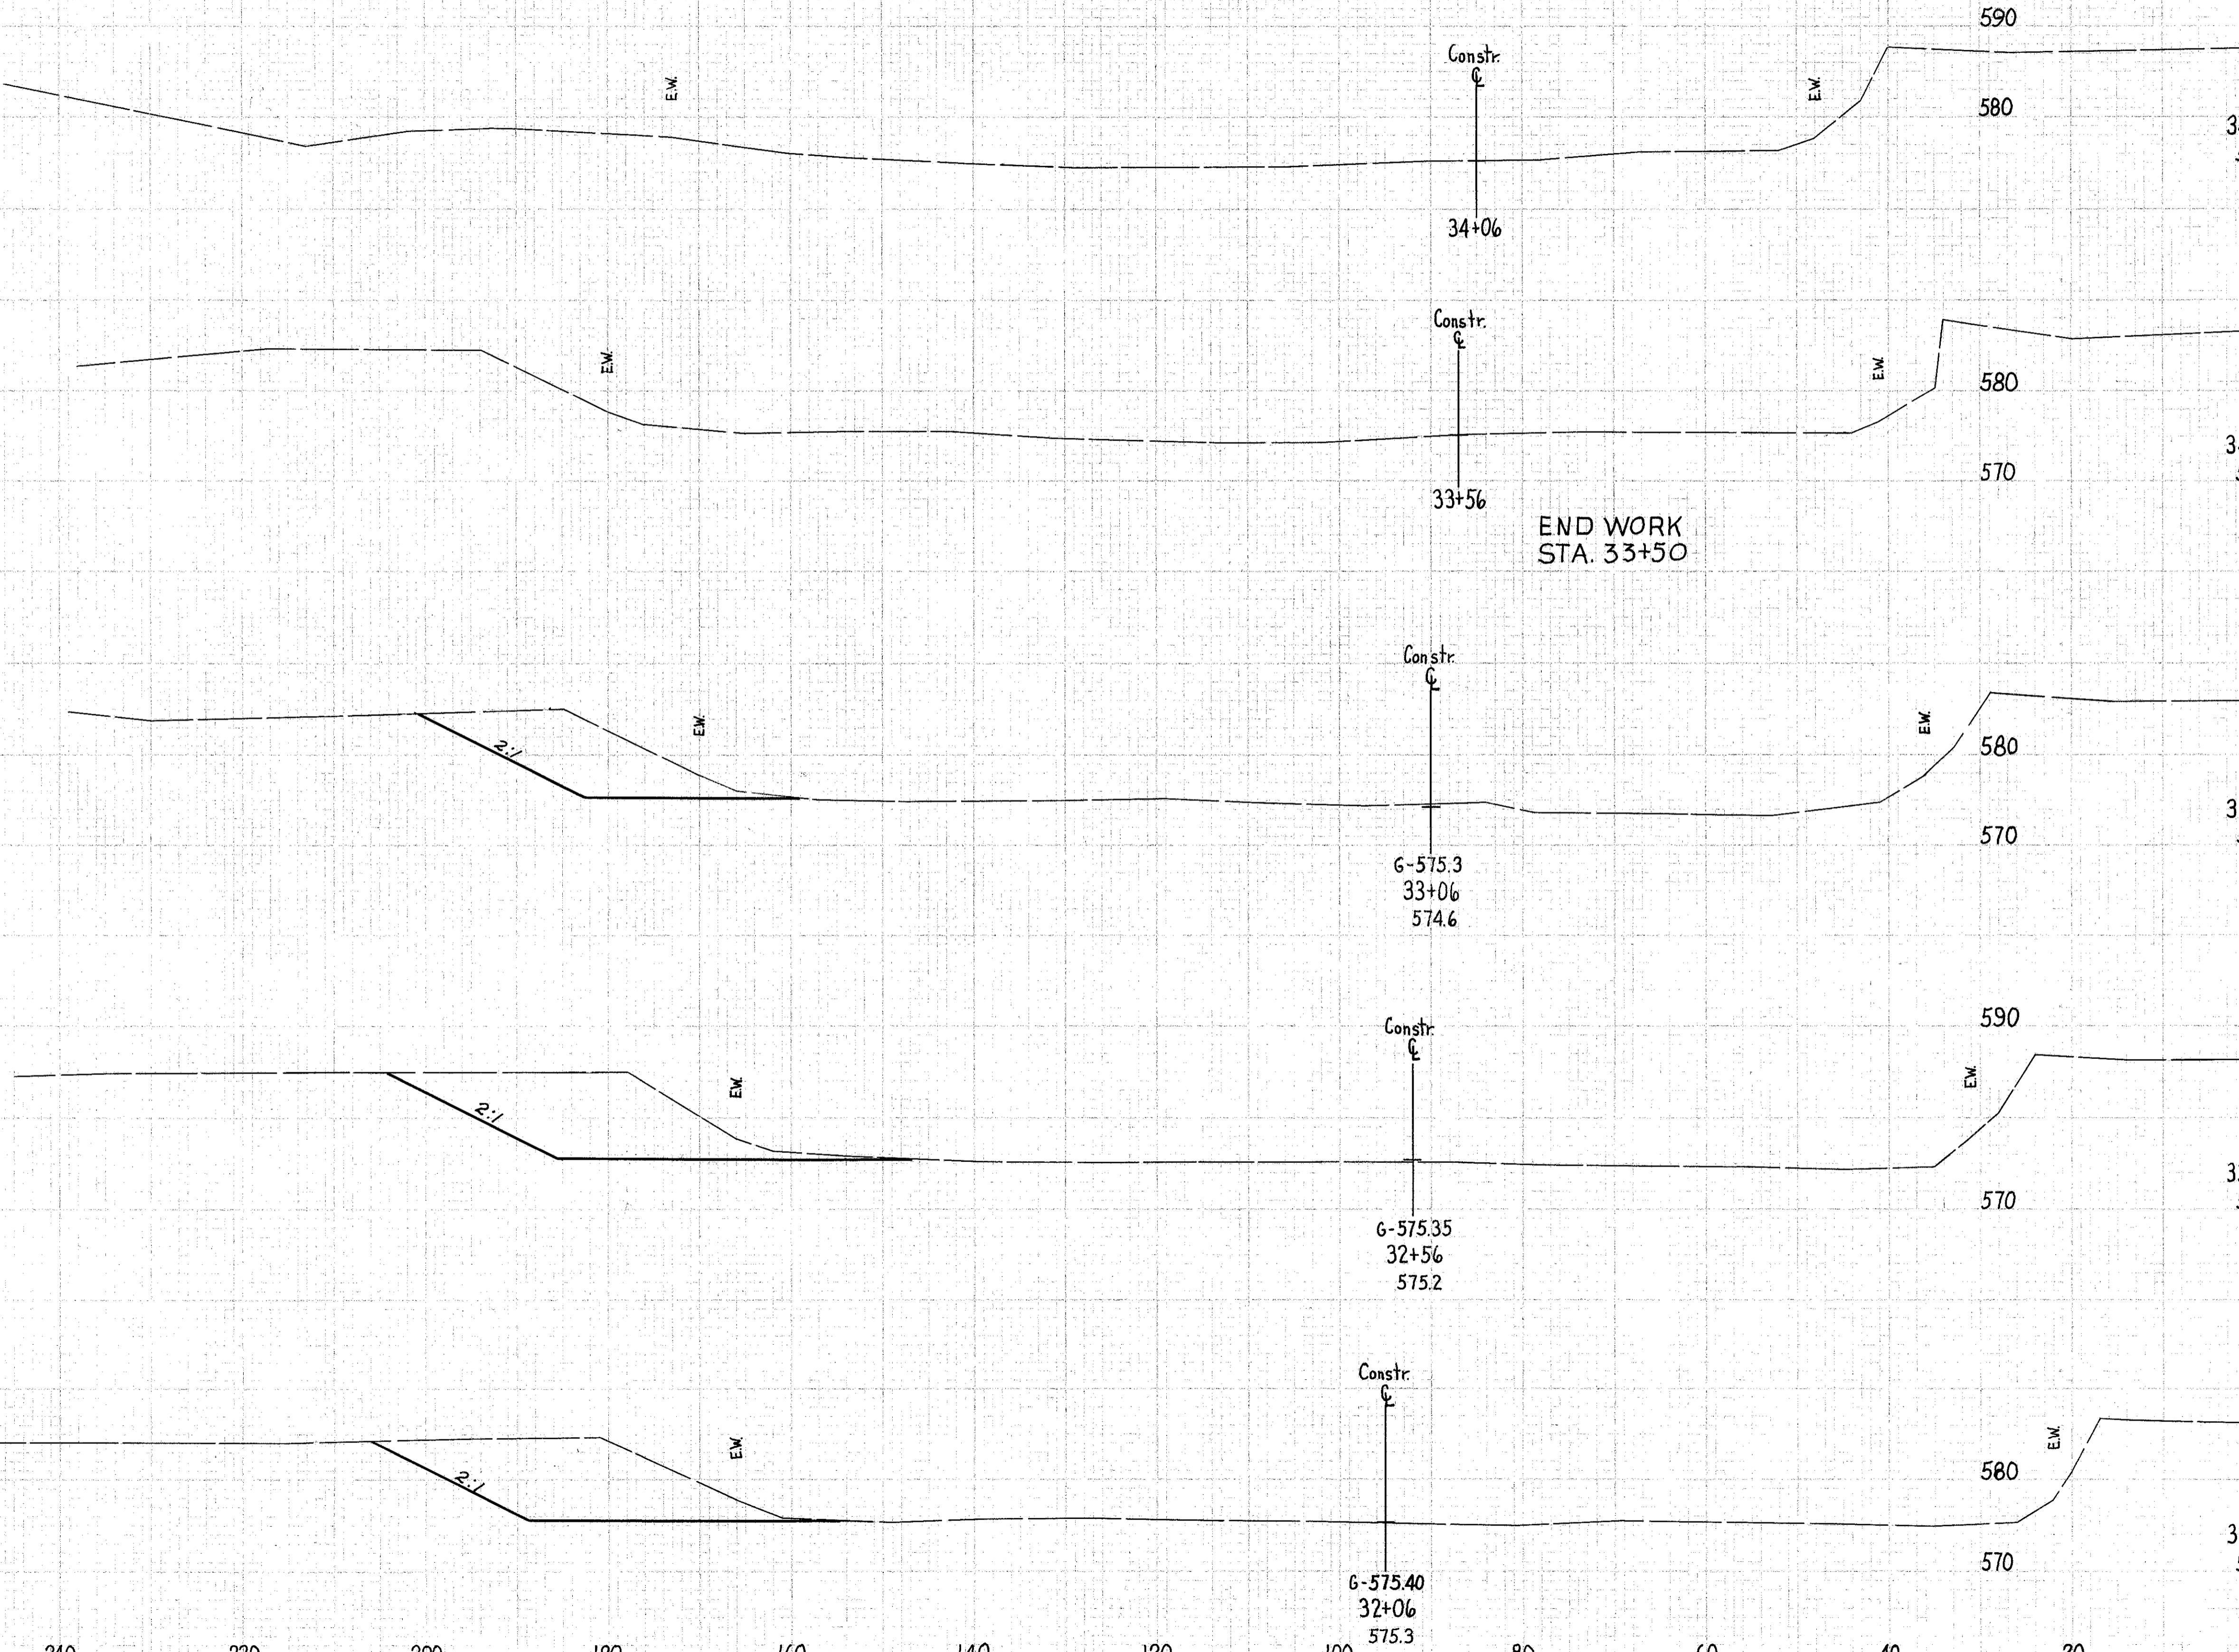

END AREA		VOLUME	
CUT	CUT	CUT	CUT
Left	Right	Left	Right

34+50	587.5				
34+00	586.6				
Sta. 33+50	0				
33+50	585.9			138	
33+00	586.3			Lt. 169	
32+50	575.3				386
32+00	586.3			Lt. 248	
32+00	575.3				454
Sta. 32+00 Rt	0			Lt. 242	
32+50	586.3				525
Sta. 31+56 Rt	107				87
Lt. 325					

Checked MEEFEB  
BR 5-92  
215 7/20/02