
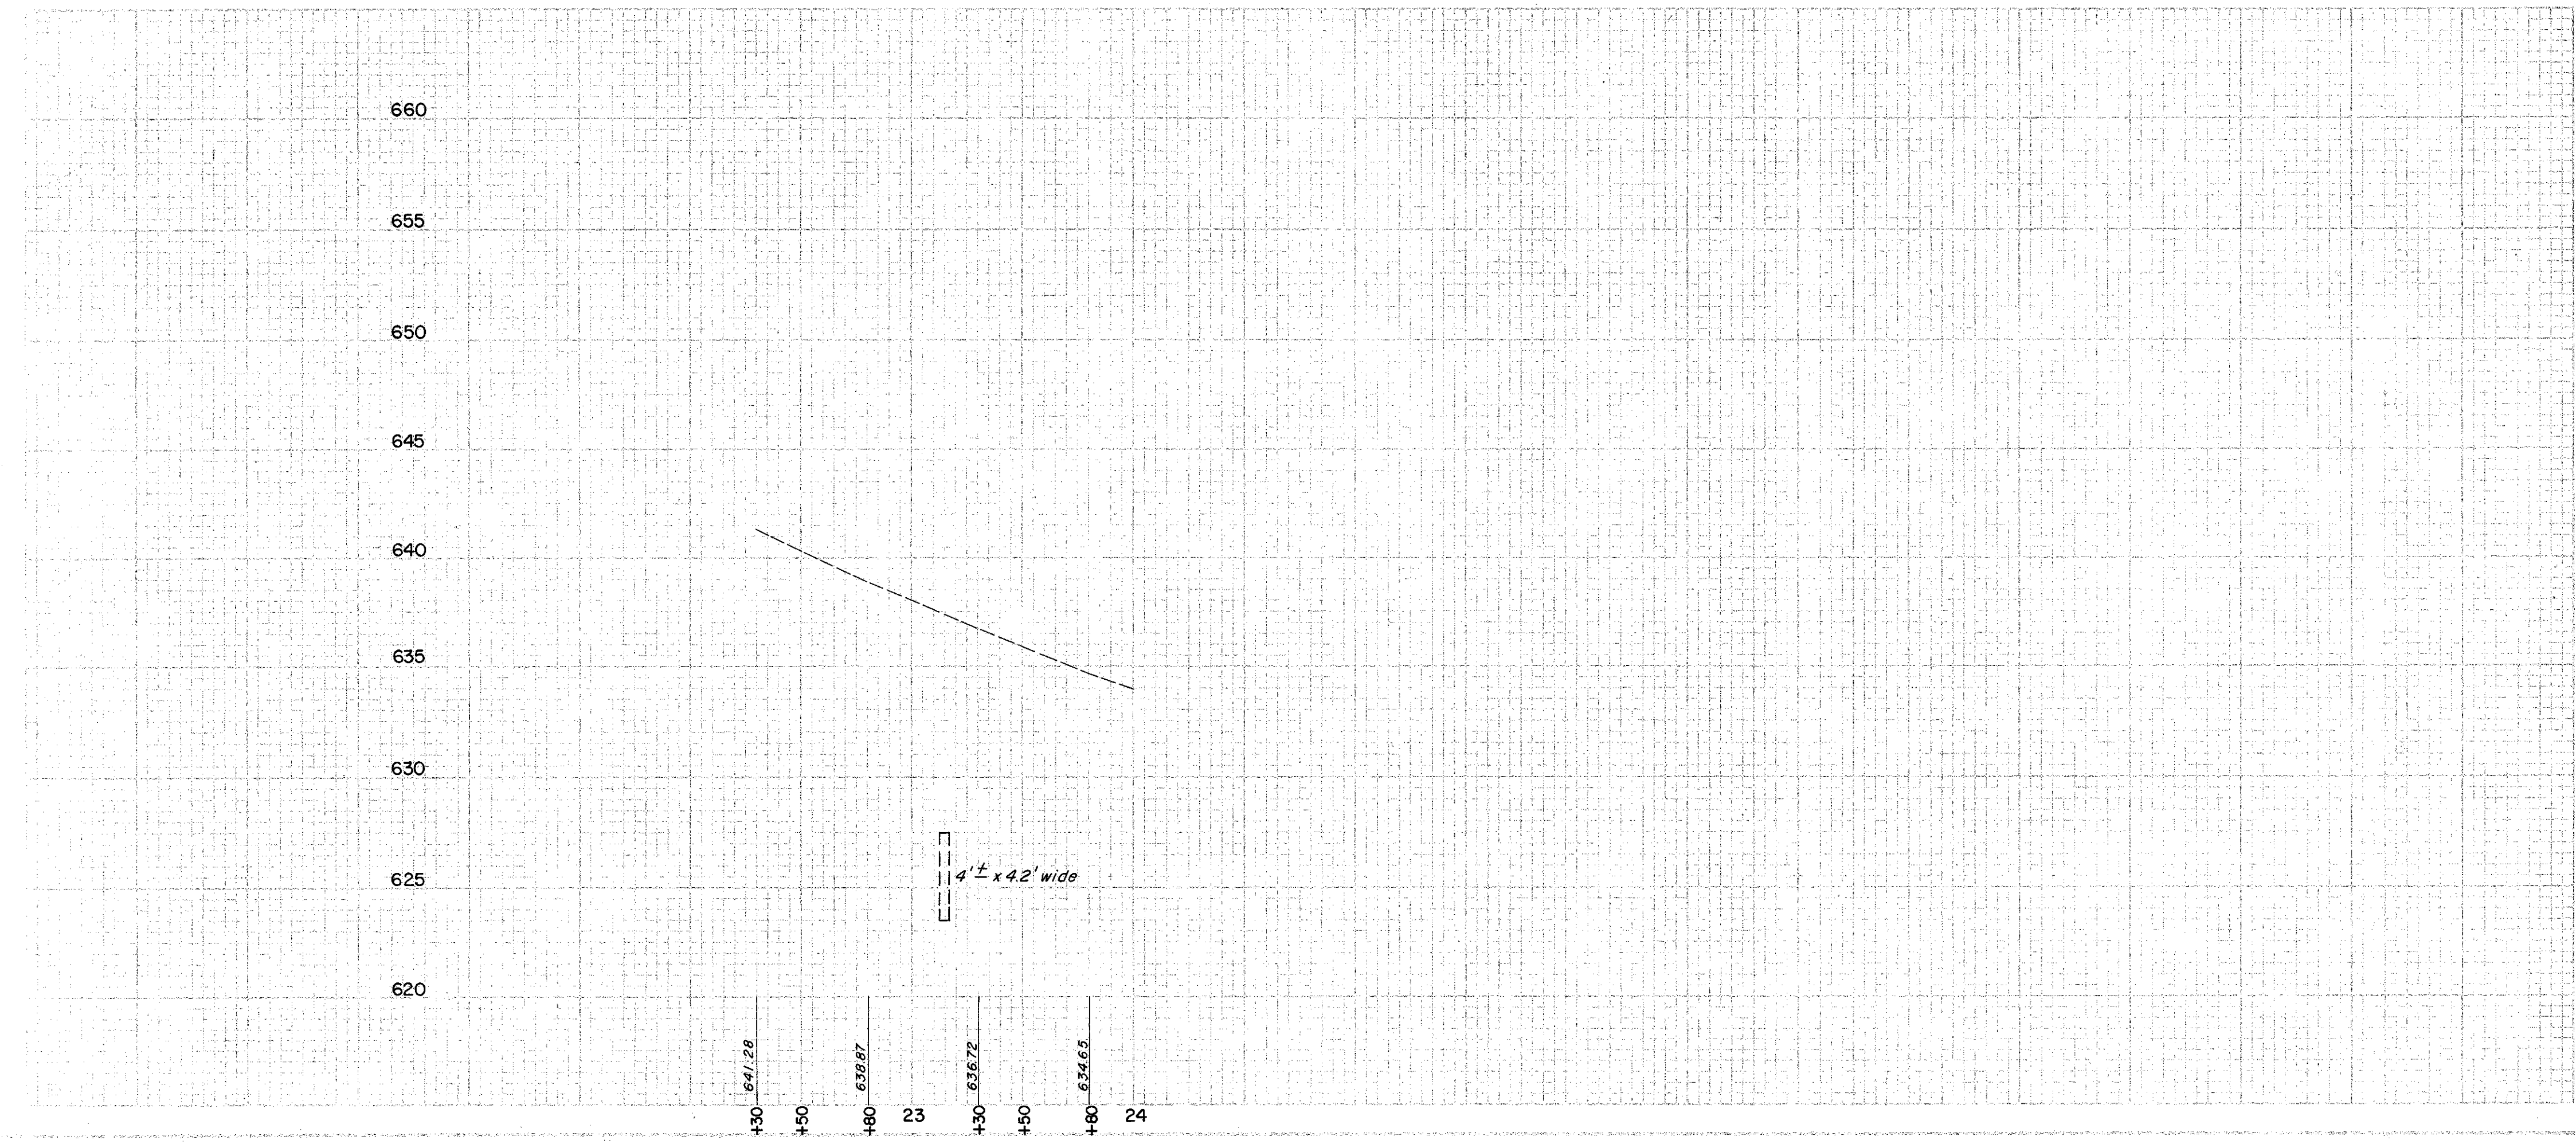
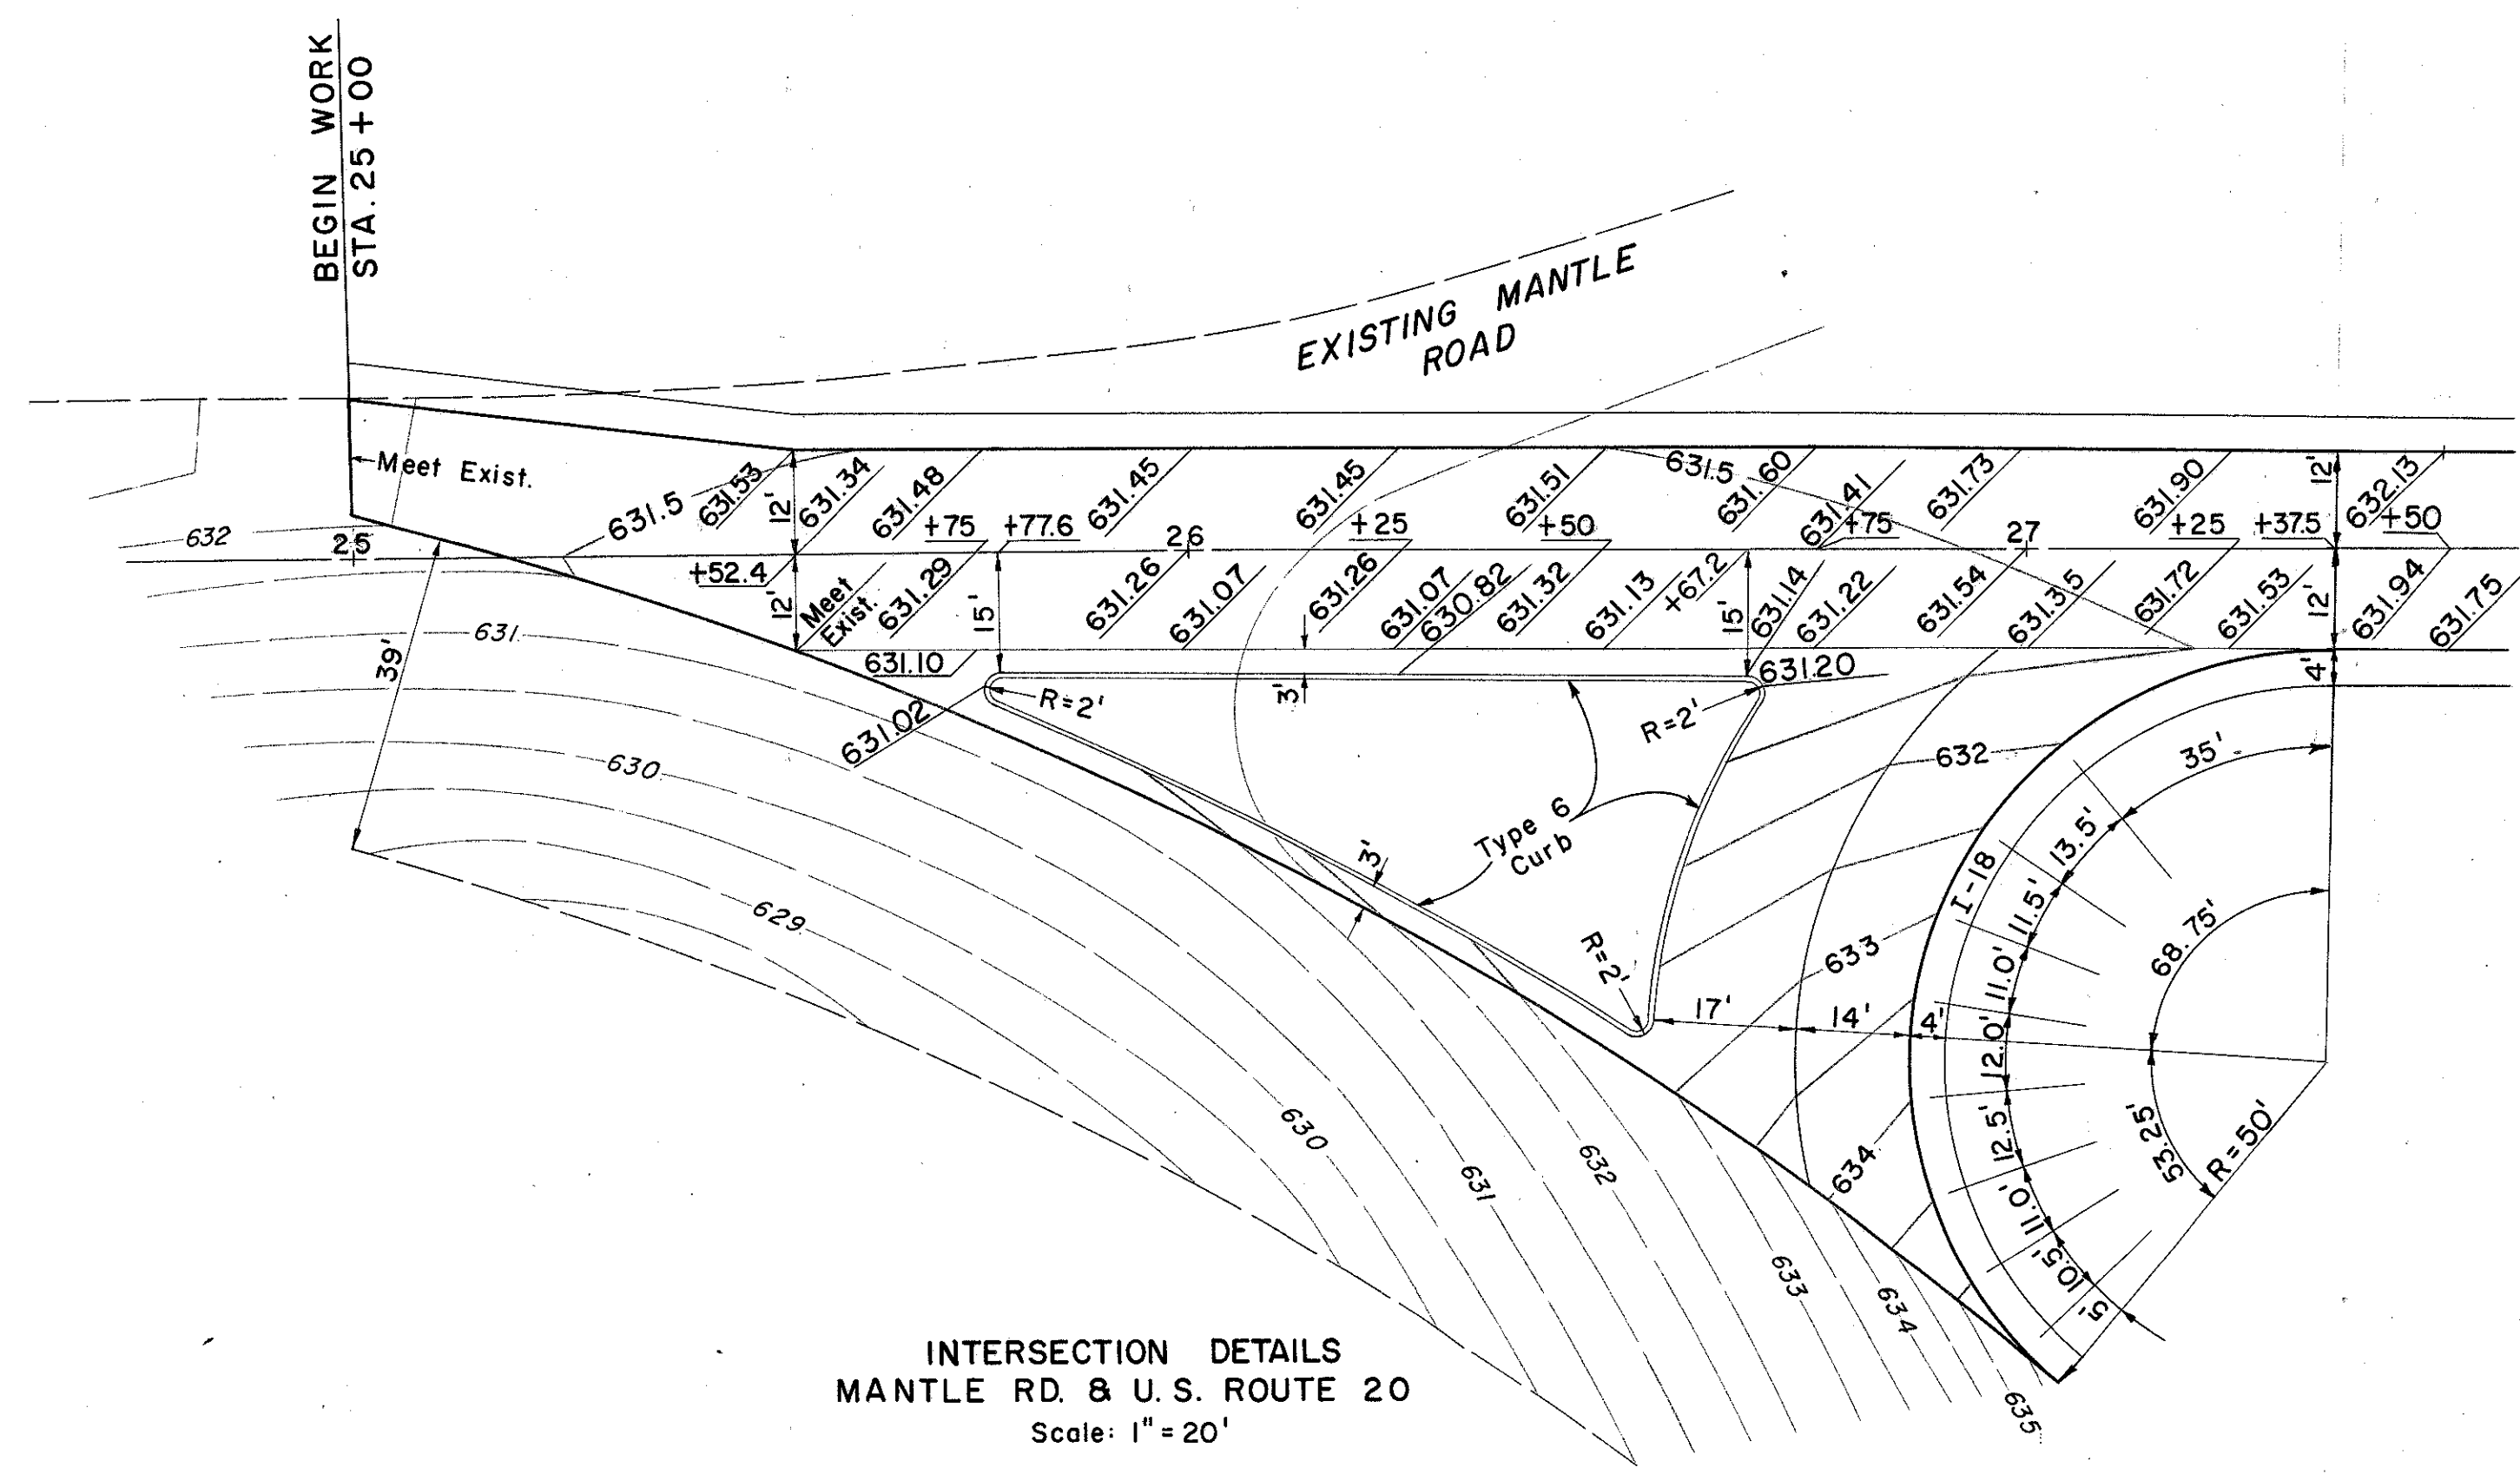


CONTINUED ON SHEET 148

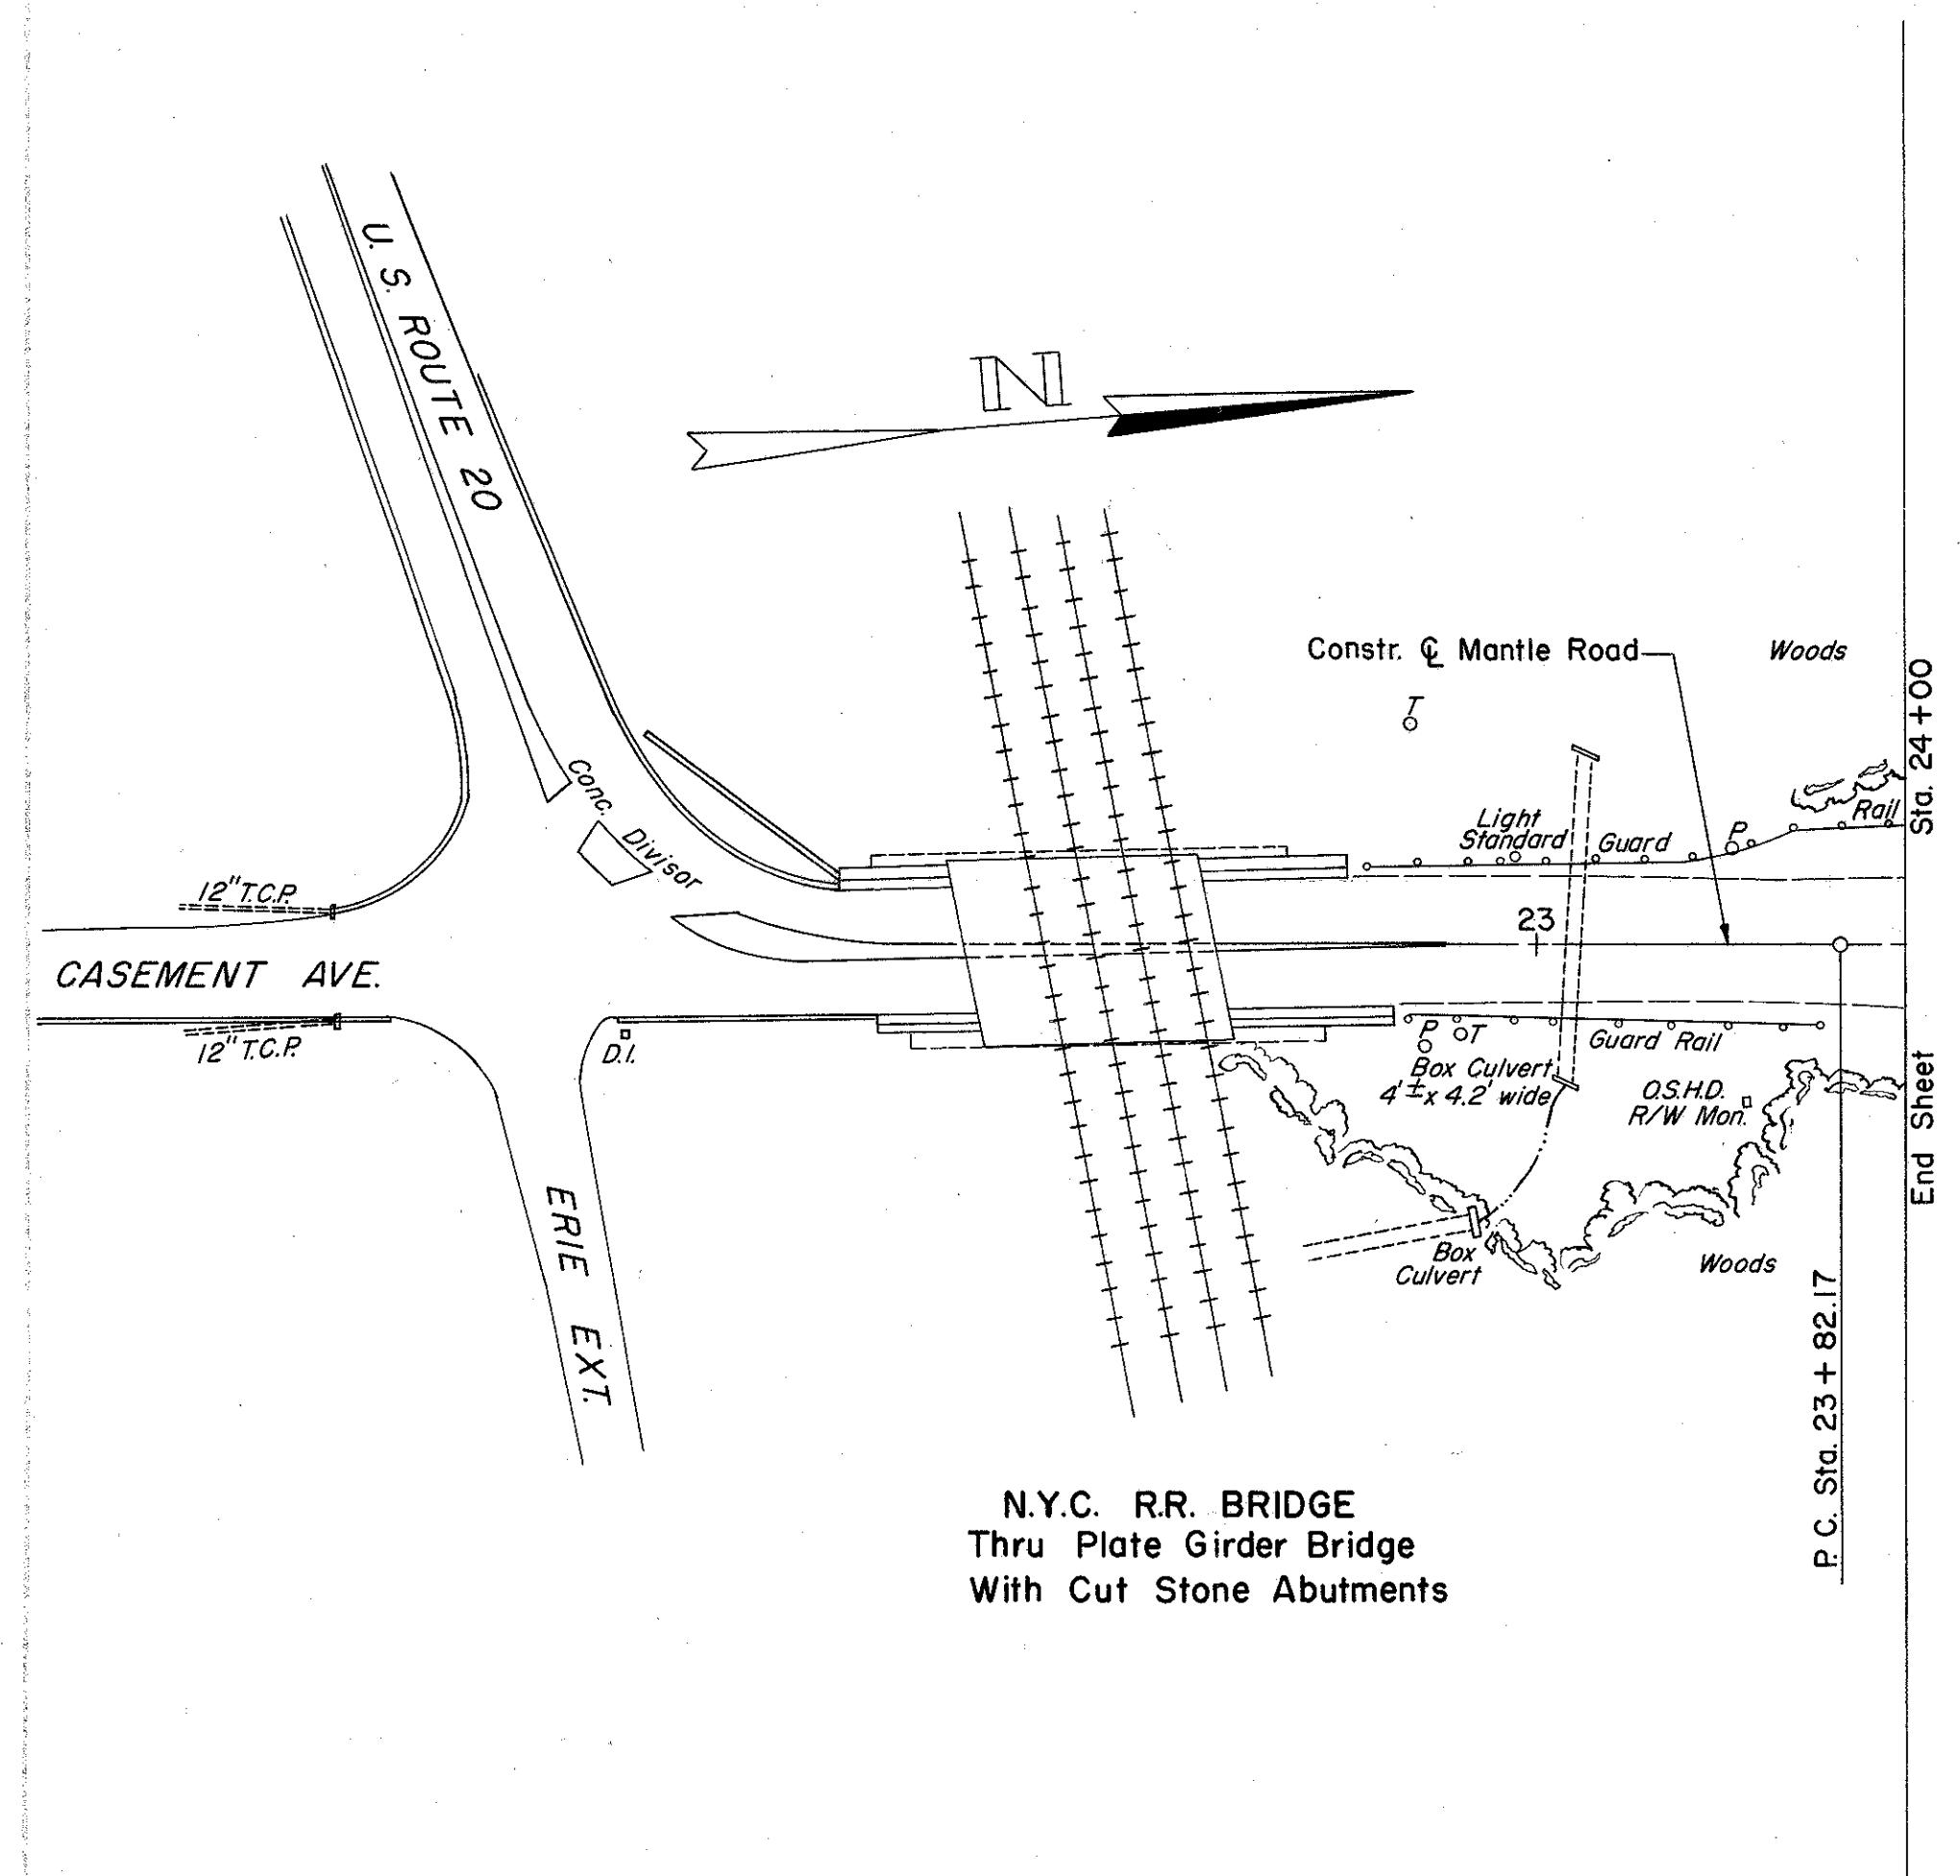

EXCAVATION	0
EMBANKMENT	0
RETAINMENT	0