


SEEDING	
END WIDTH	SQ. Y DS.

140 120 100 80 60 40 20 0 20 40 60 80 100

2	CHIC	138 313
---	------	------------

LAKE COUNTY
LAK-2-16.49

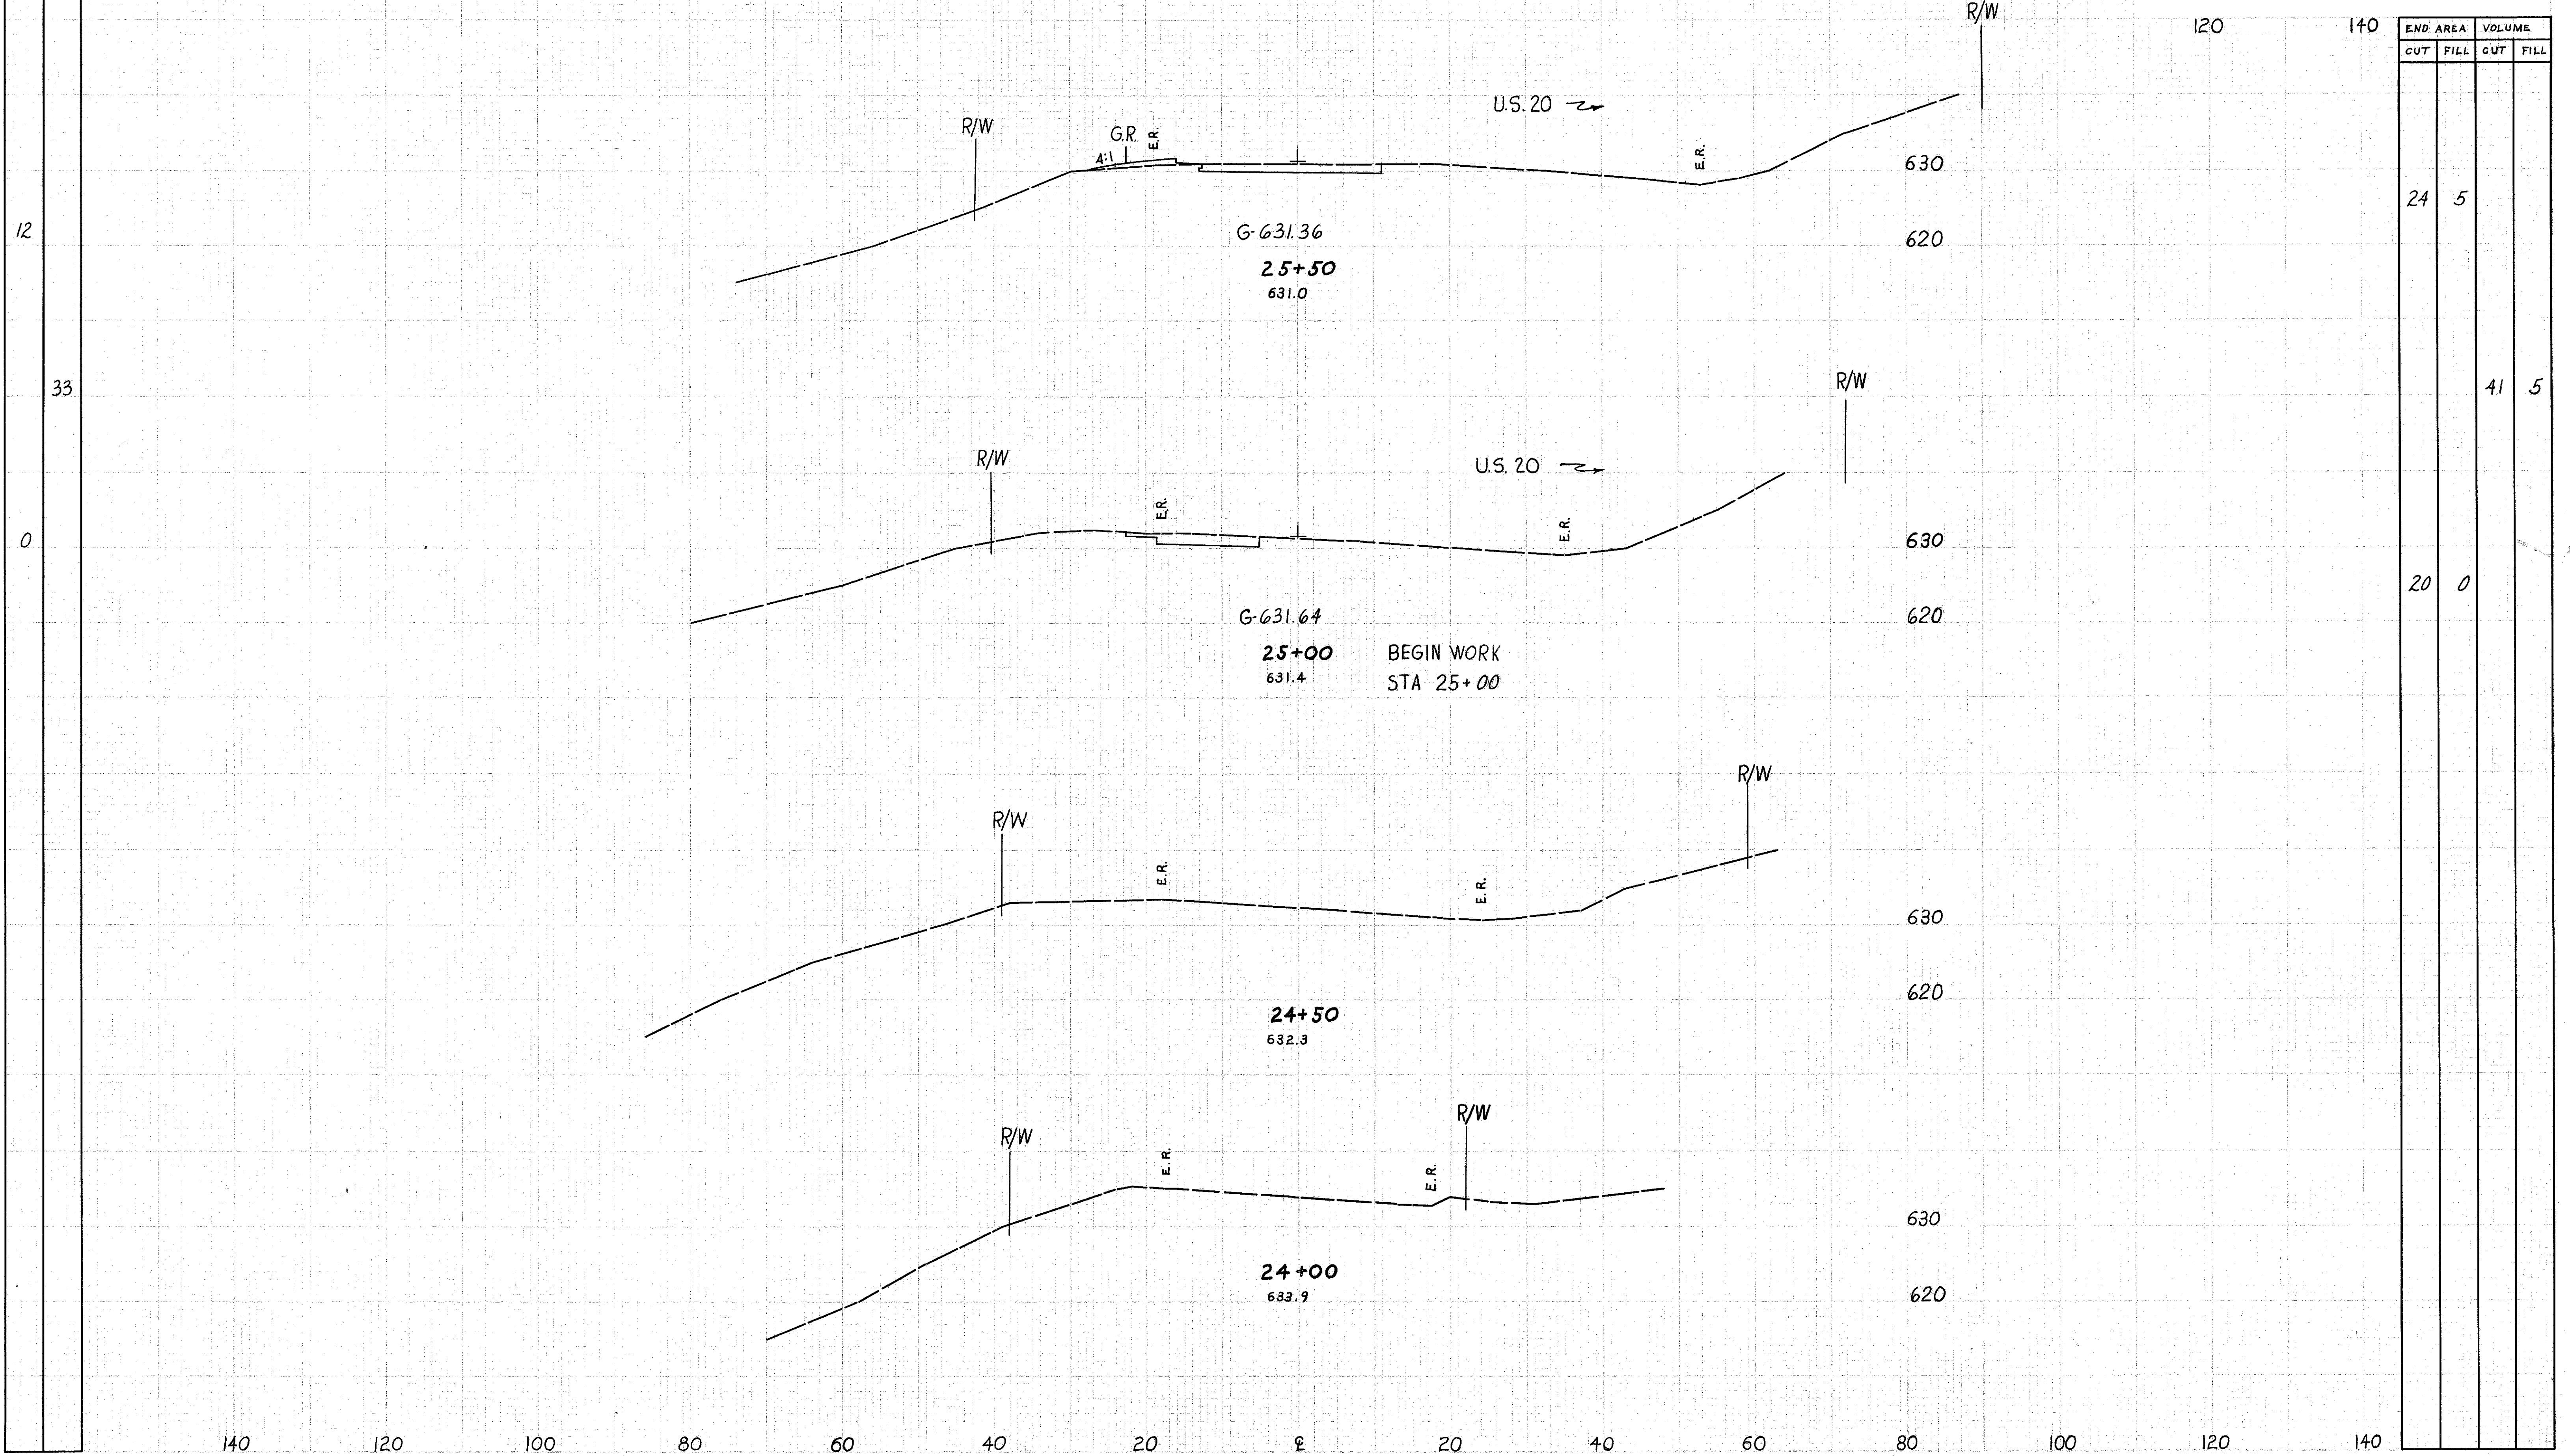

END AREA		VOLUME	
GUT	FILL	GUT	FILL
24	5		
		41	5
20	0		

SL 7/26/63
ROR 7/31/63

RELOCATION MANTLE ROAD STA. 24+00 to 25+50