


SEEDING
END SQ
WIDTH YDS.

FED. AID DISTRICT STATE PROJECT NO. 140 313
2 OHIO

LAKE COUNTY
LAK-2-16.49

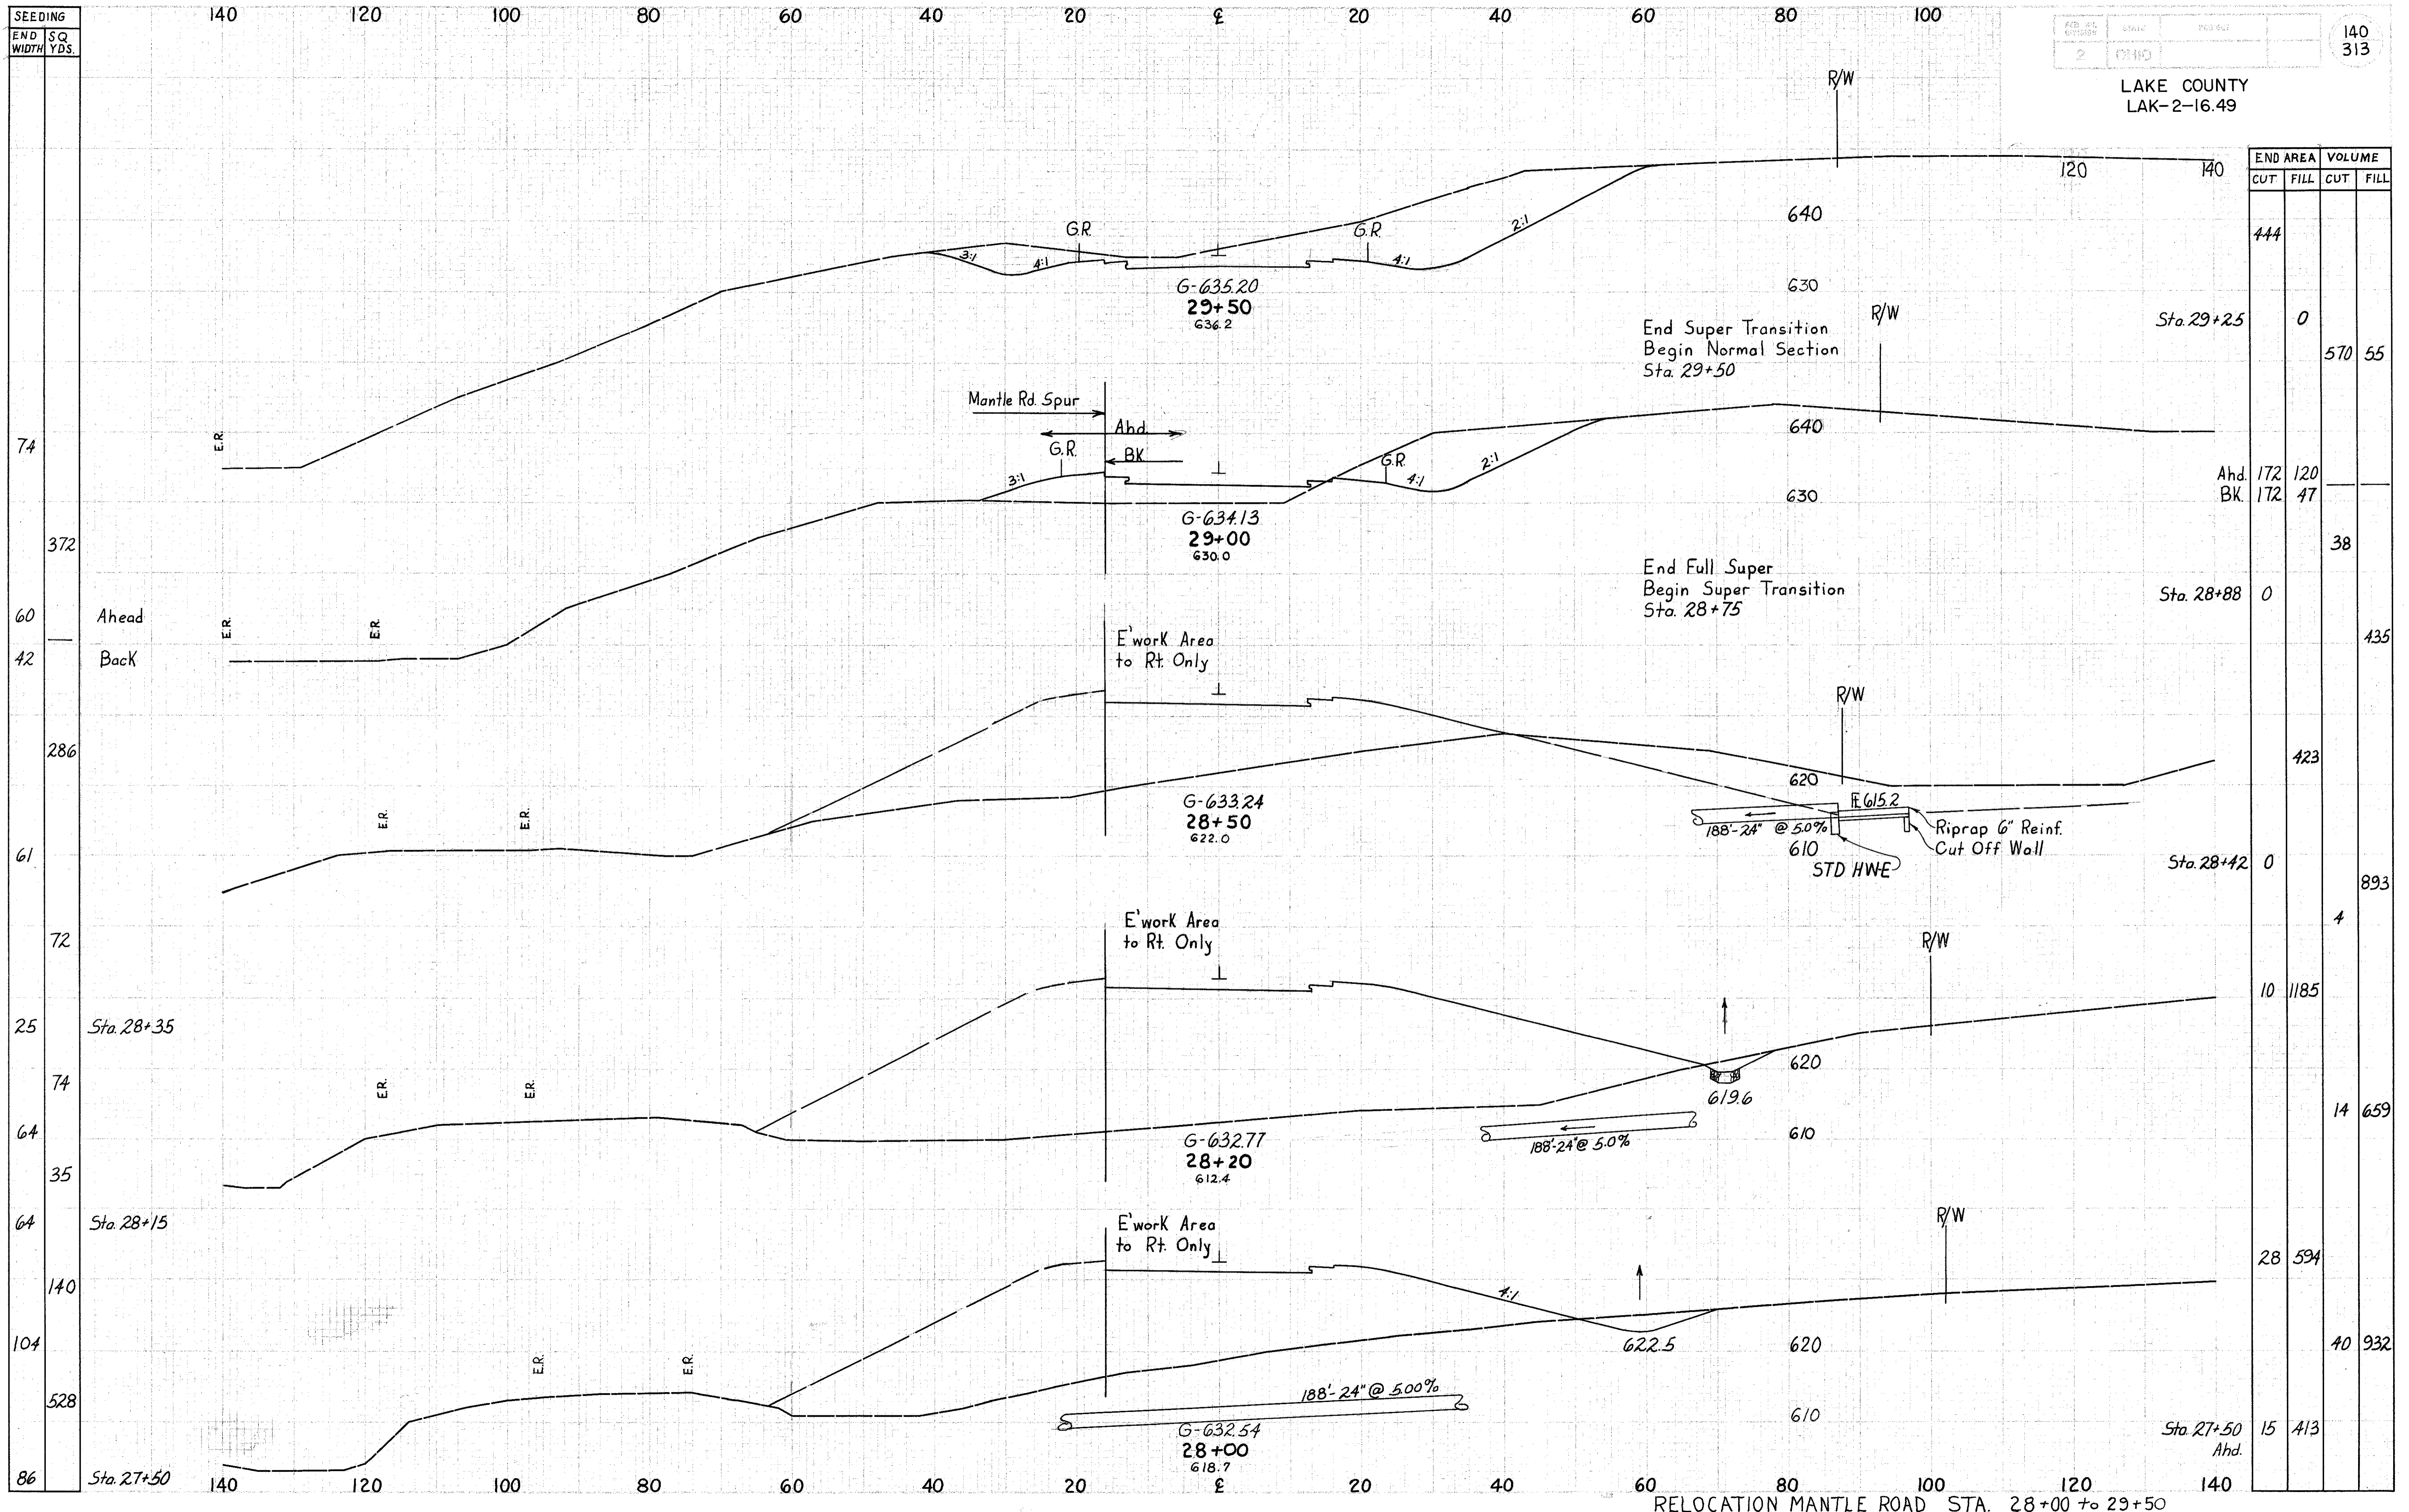

END AREA		VOLUME	
CUT	FILL	CUT	FILL
444			
	0	570	55
Ahd. 172	120		
BK. 172	47		38
	0		435
		423	
	0		893
		4	
	10	1185	
		14	659
	28	594	
		40	932
	15	413	
	Ahd.		

RELOCATION MANTLE ROAD STA. 28+00 TO 29+50