


SEEDING
END SQ.
WIDTH YDS.

142
313

LAKE COUNTY
LAK-2-16.49

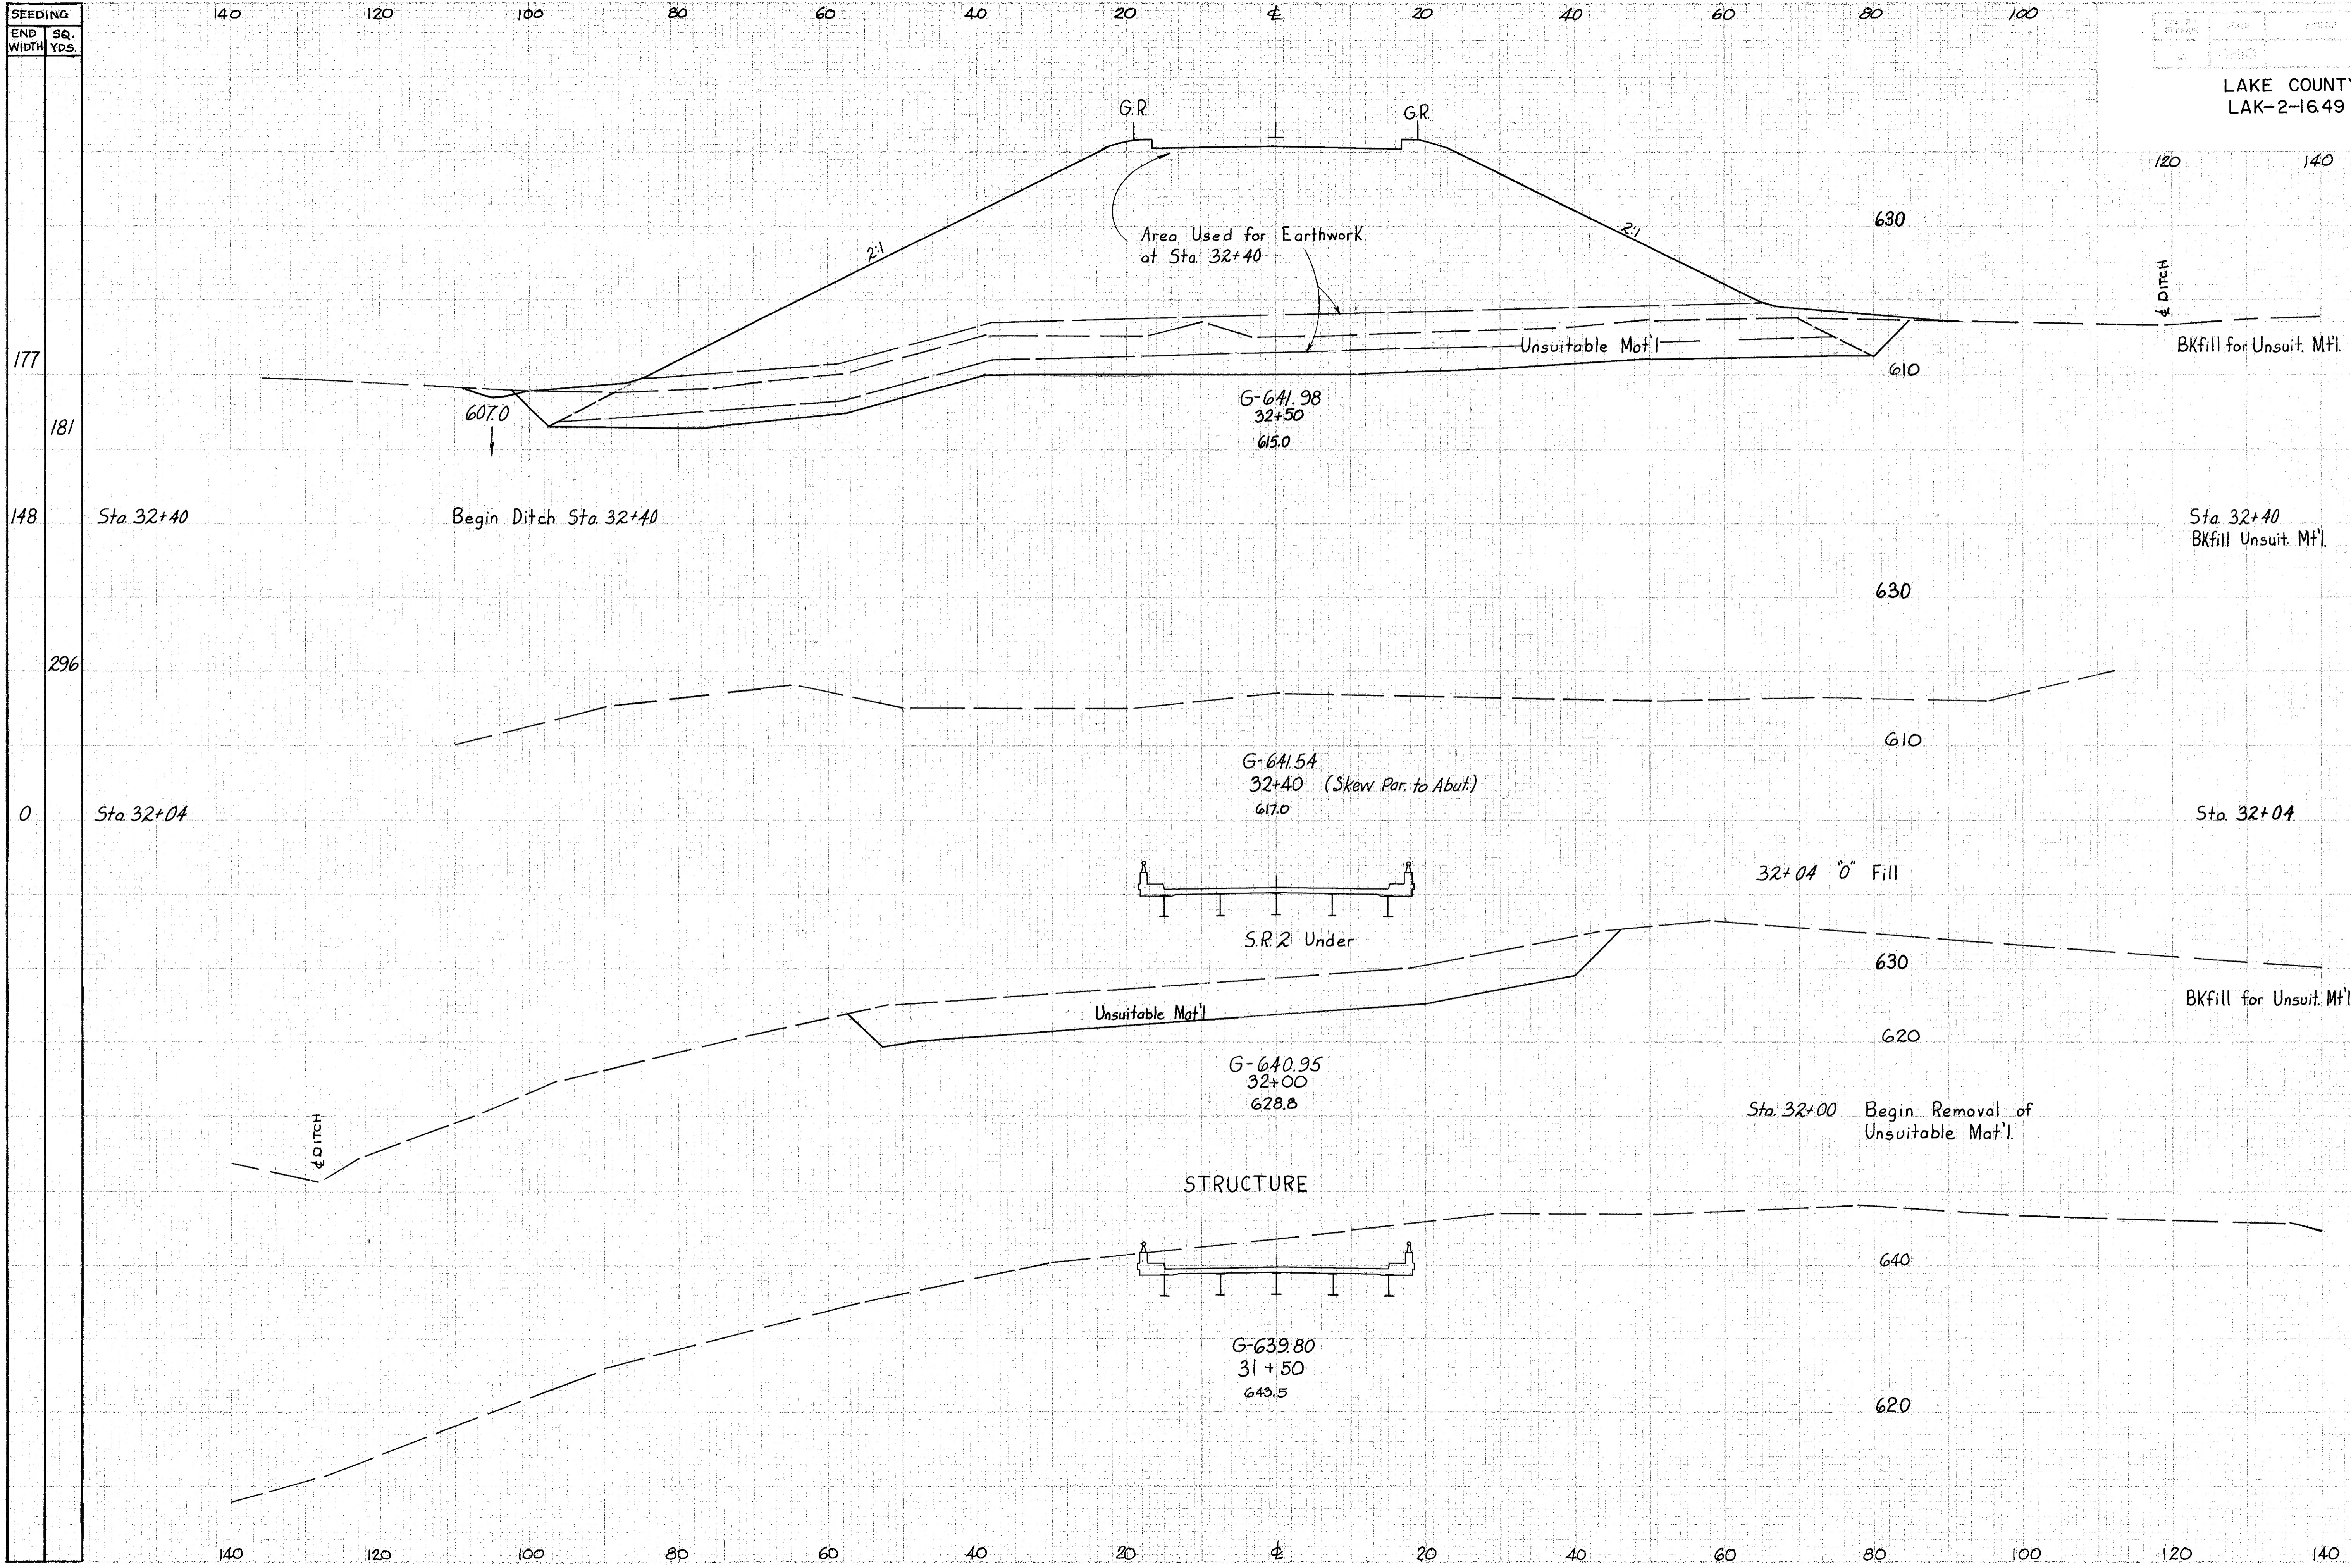

END AREA		VOLUME	
CUT	FILL	CUT	FILL
959	2596		
	+952		
	3548		
		345	1237
902	2229		
	+902		
	3131		
		941	2827
509	0		
	509		
		75	75
509			
		509	

RELOCATION MANTLE ROAD STA. 31+50 to 32+50

522 7/31/63
206 7/31/63