


SEEDING
END
WIDTH
YDS.

140 120 100 80 60 40 20 0 20 40 60 80 100

143
313

LAKE COUNTY
LAK-2 -16.49

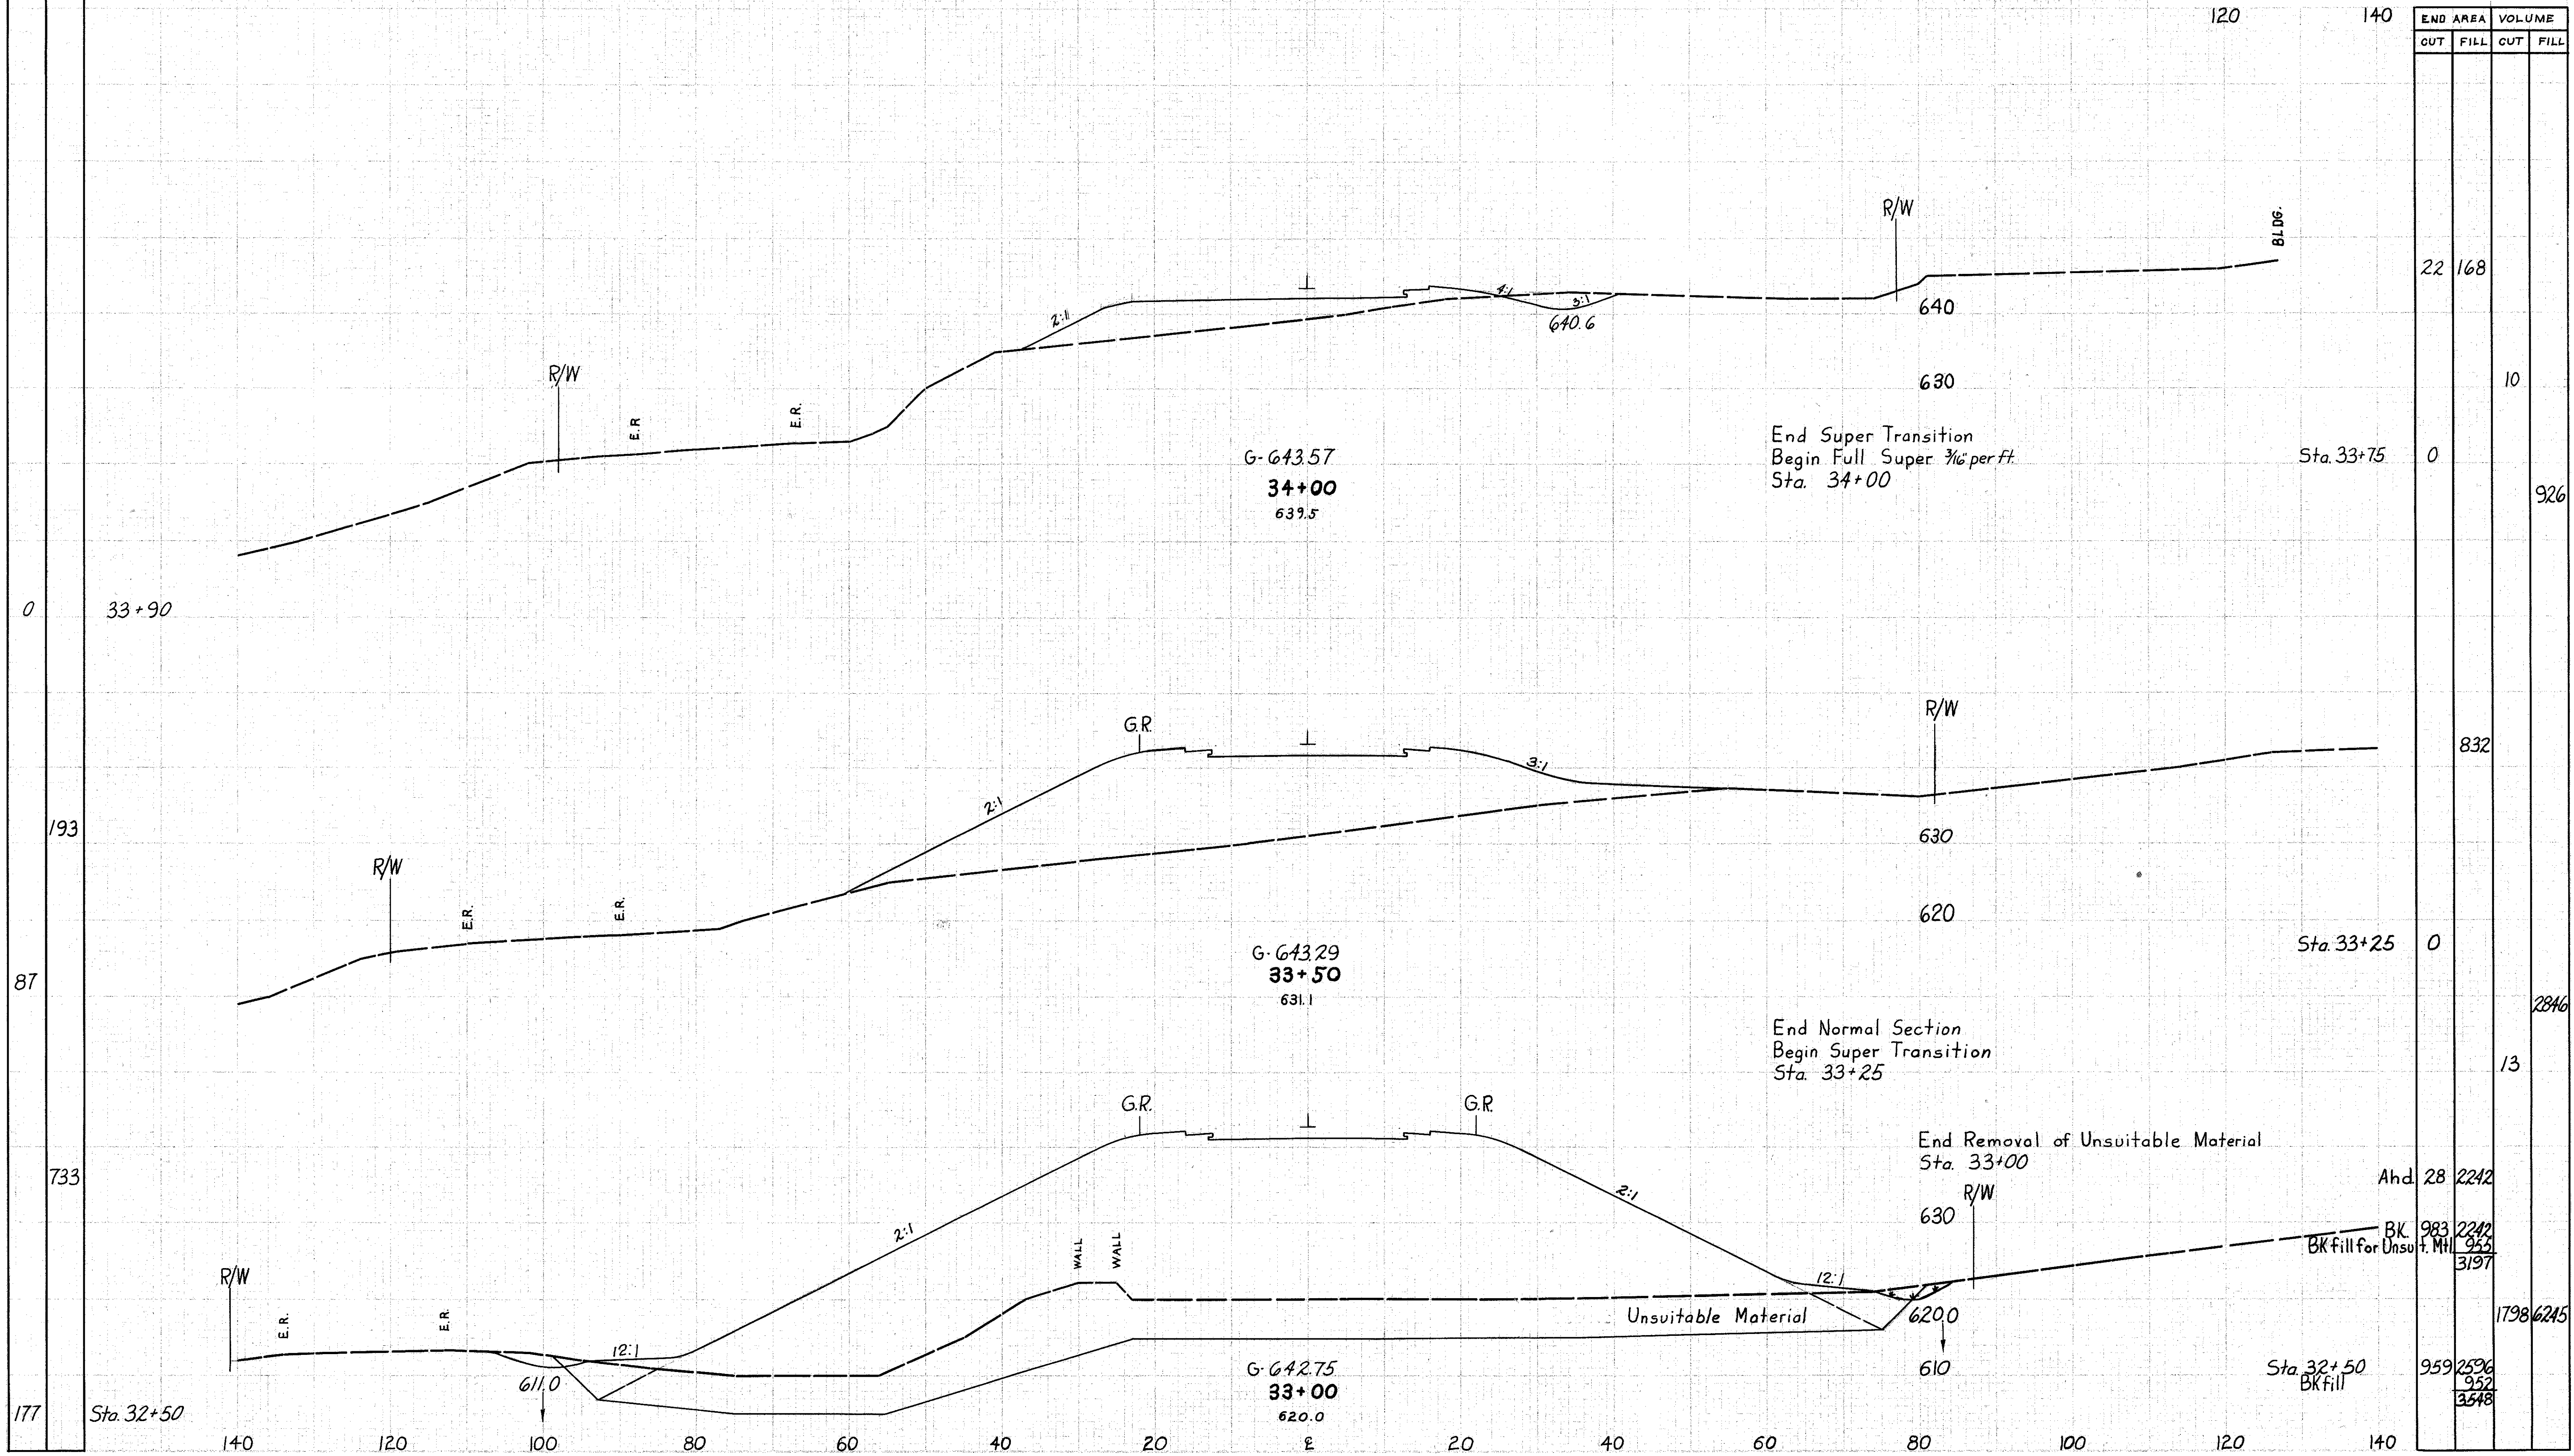

STATION	END AREA		VOLUME	
	CUT	FILL	CUT	FILL
34+00	22	168		
33+75	0		10	926
33+25	0	832		
33+25			13	2846
33+00			28	2242
33+00			983	2242
33+00			955	3197
32+50	959	2596	952	3548
32+50			1798	6245

RELOCATION MANTLE ROAD STA. 33+00 to 34+00