

SEEDING
END SQ.
WIDTH YDS.


140 120 100 80 60 40 20 0 20 40 60 80 100

PROJ. NO. 2 STATE OHIO COUNTY PROJECT NO. 144 313

LAKE COUNTY
LAK-2 -16.49

120 140

END AREA		VOLUME	
CUT	FILL	CUT	FILL
32	310		
		70	609
44	348		
		83	627
46	329		
		63	460
22	168		

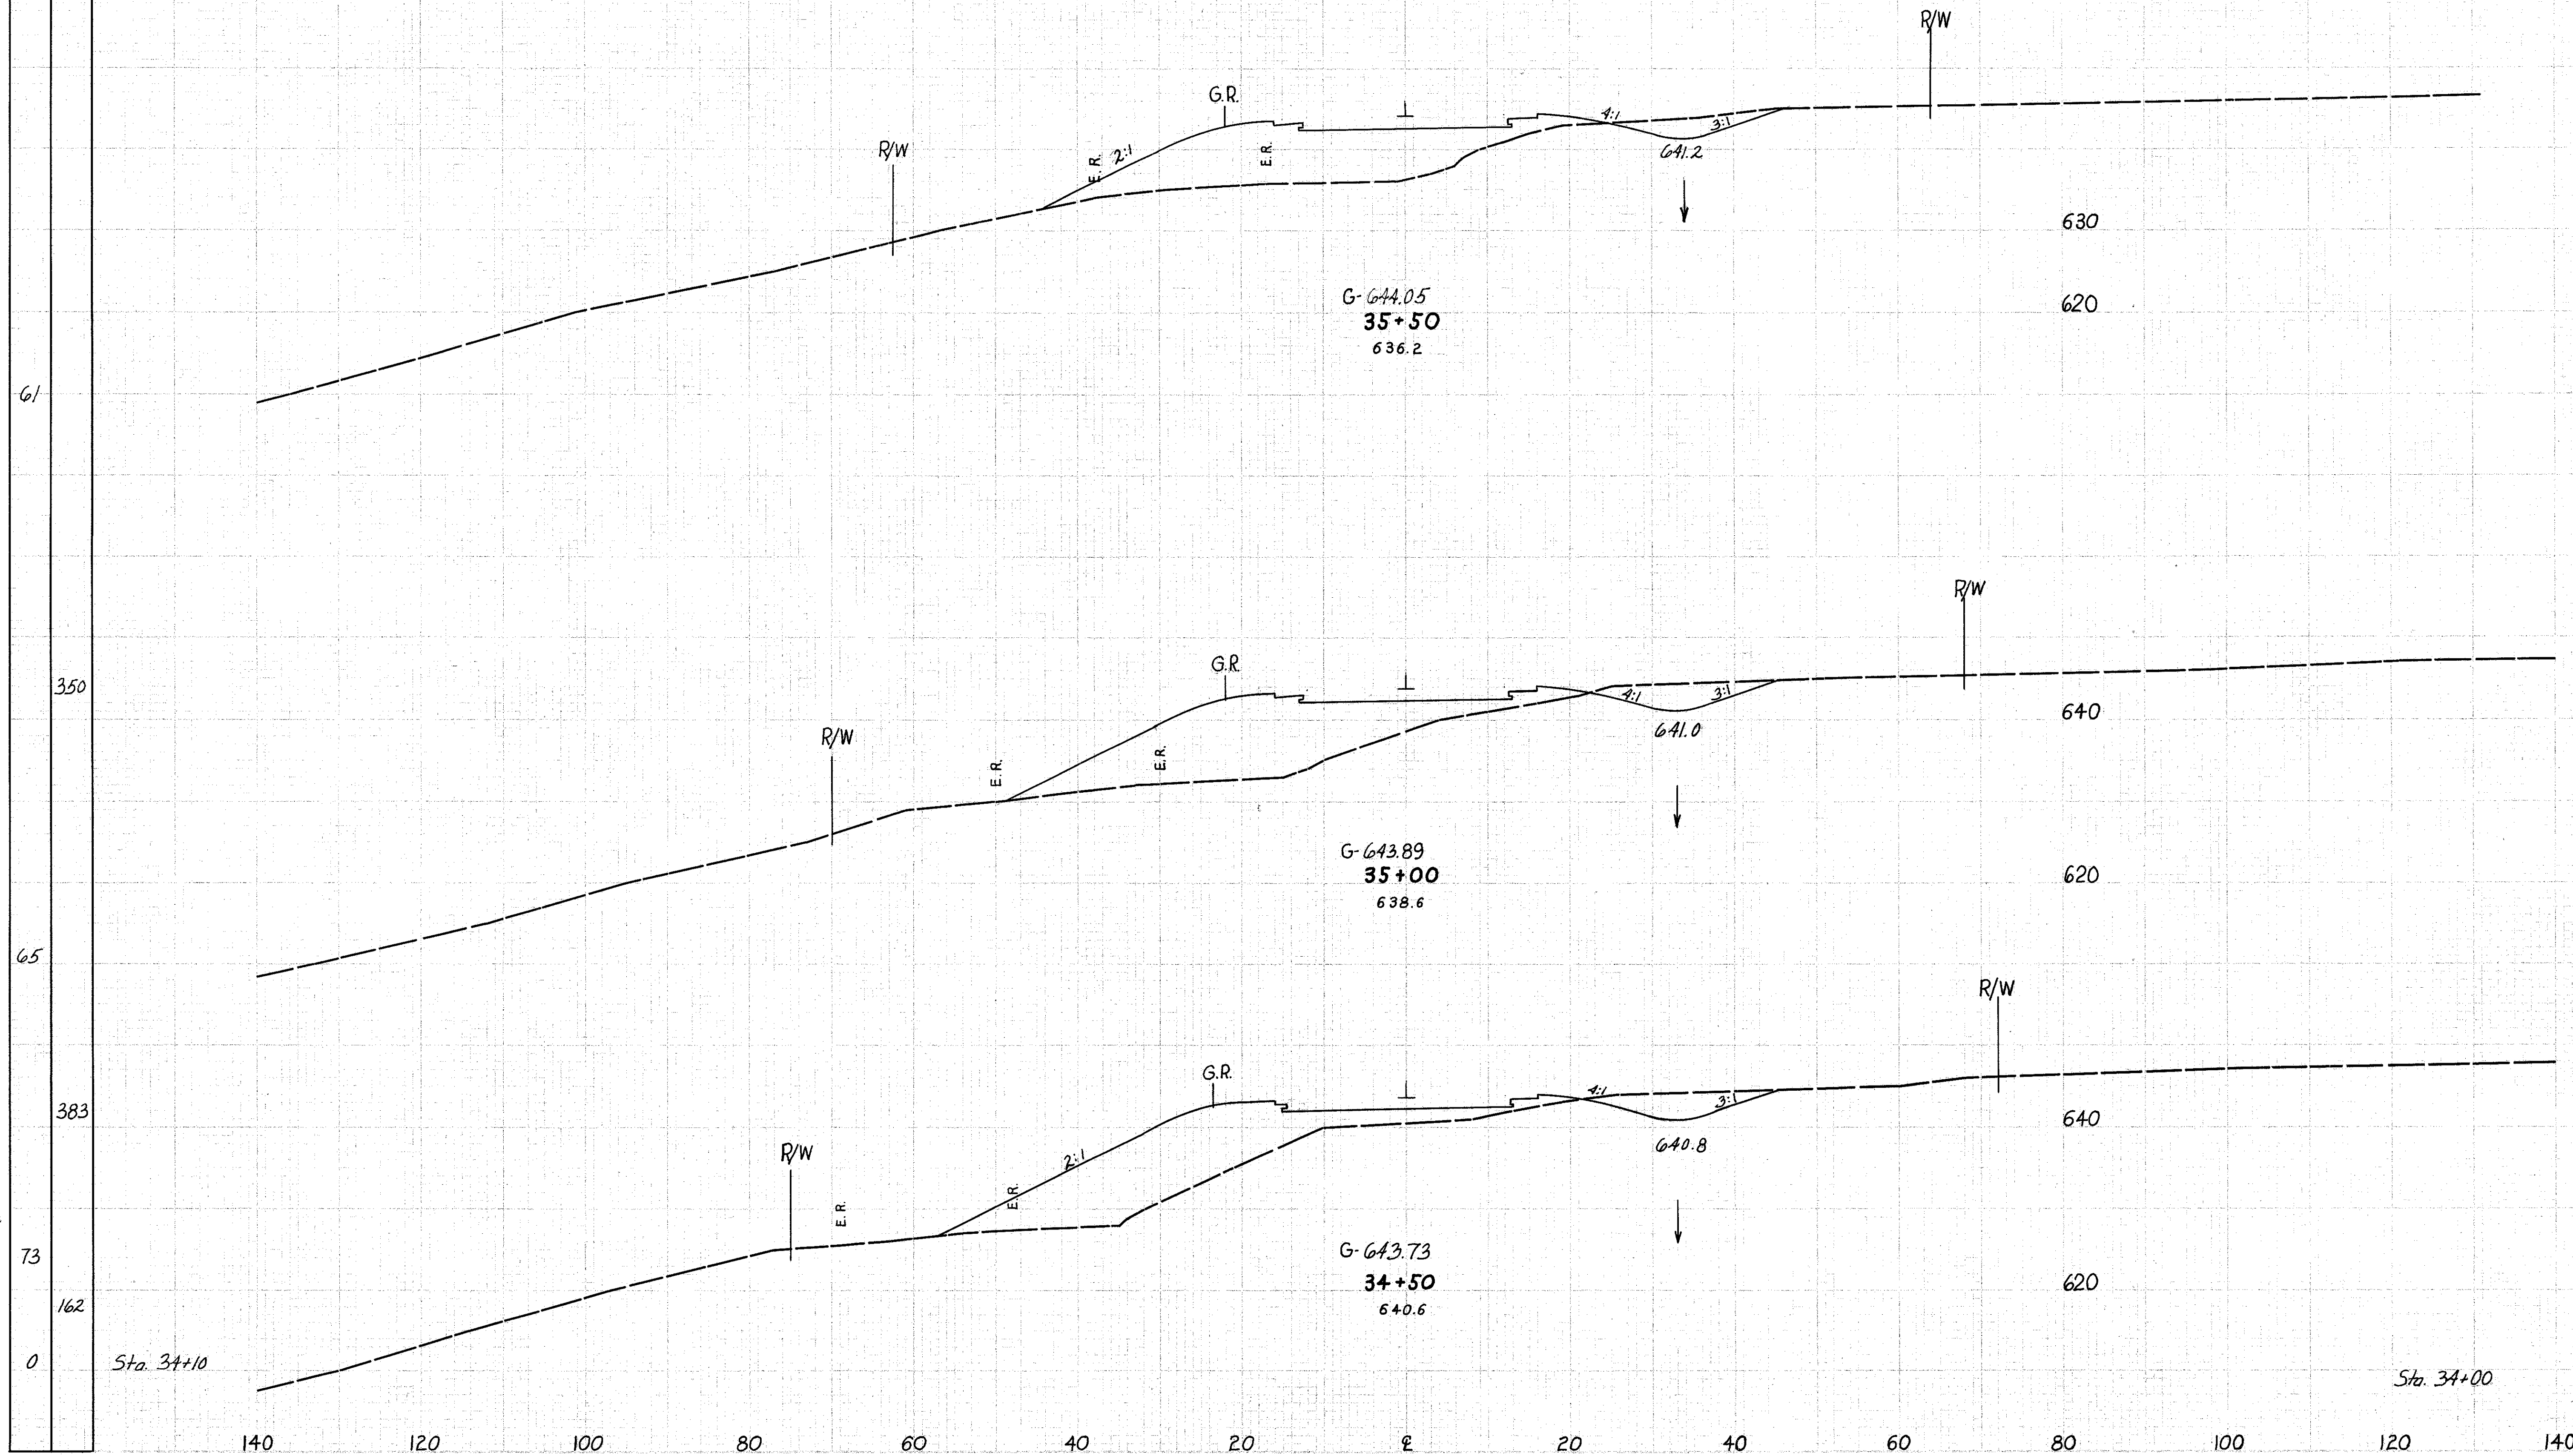

Handwritten notes: 5/1/63, 7/26/63, 7/31/63

RELOCATION MANTLE ROAD STA. 34+50 to 35+50