


SEEDING
END SQ.
WIDTH YDS.

140 120 100 80 60 40 20 0 20 40 60 80 100

145
313

LAKE COUNTY
LAK-2-16.49

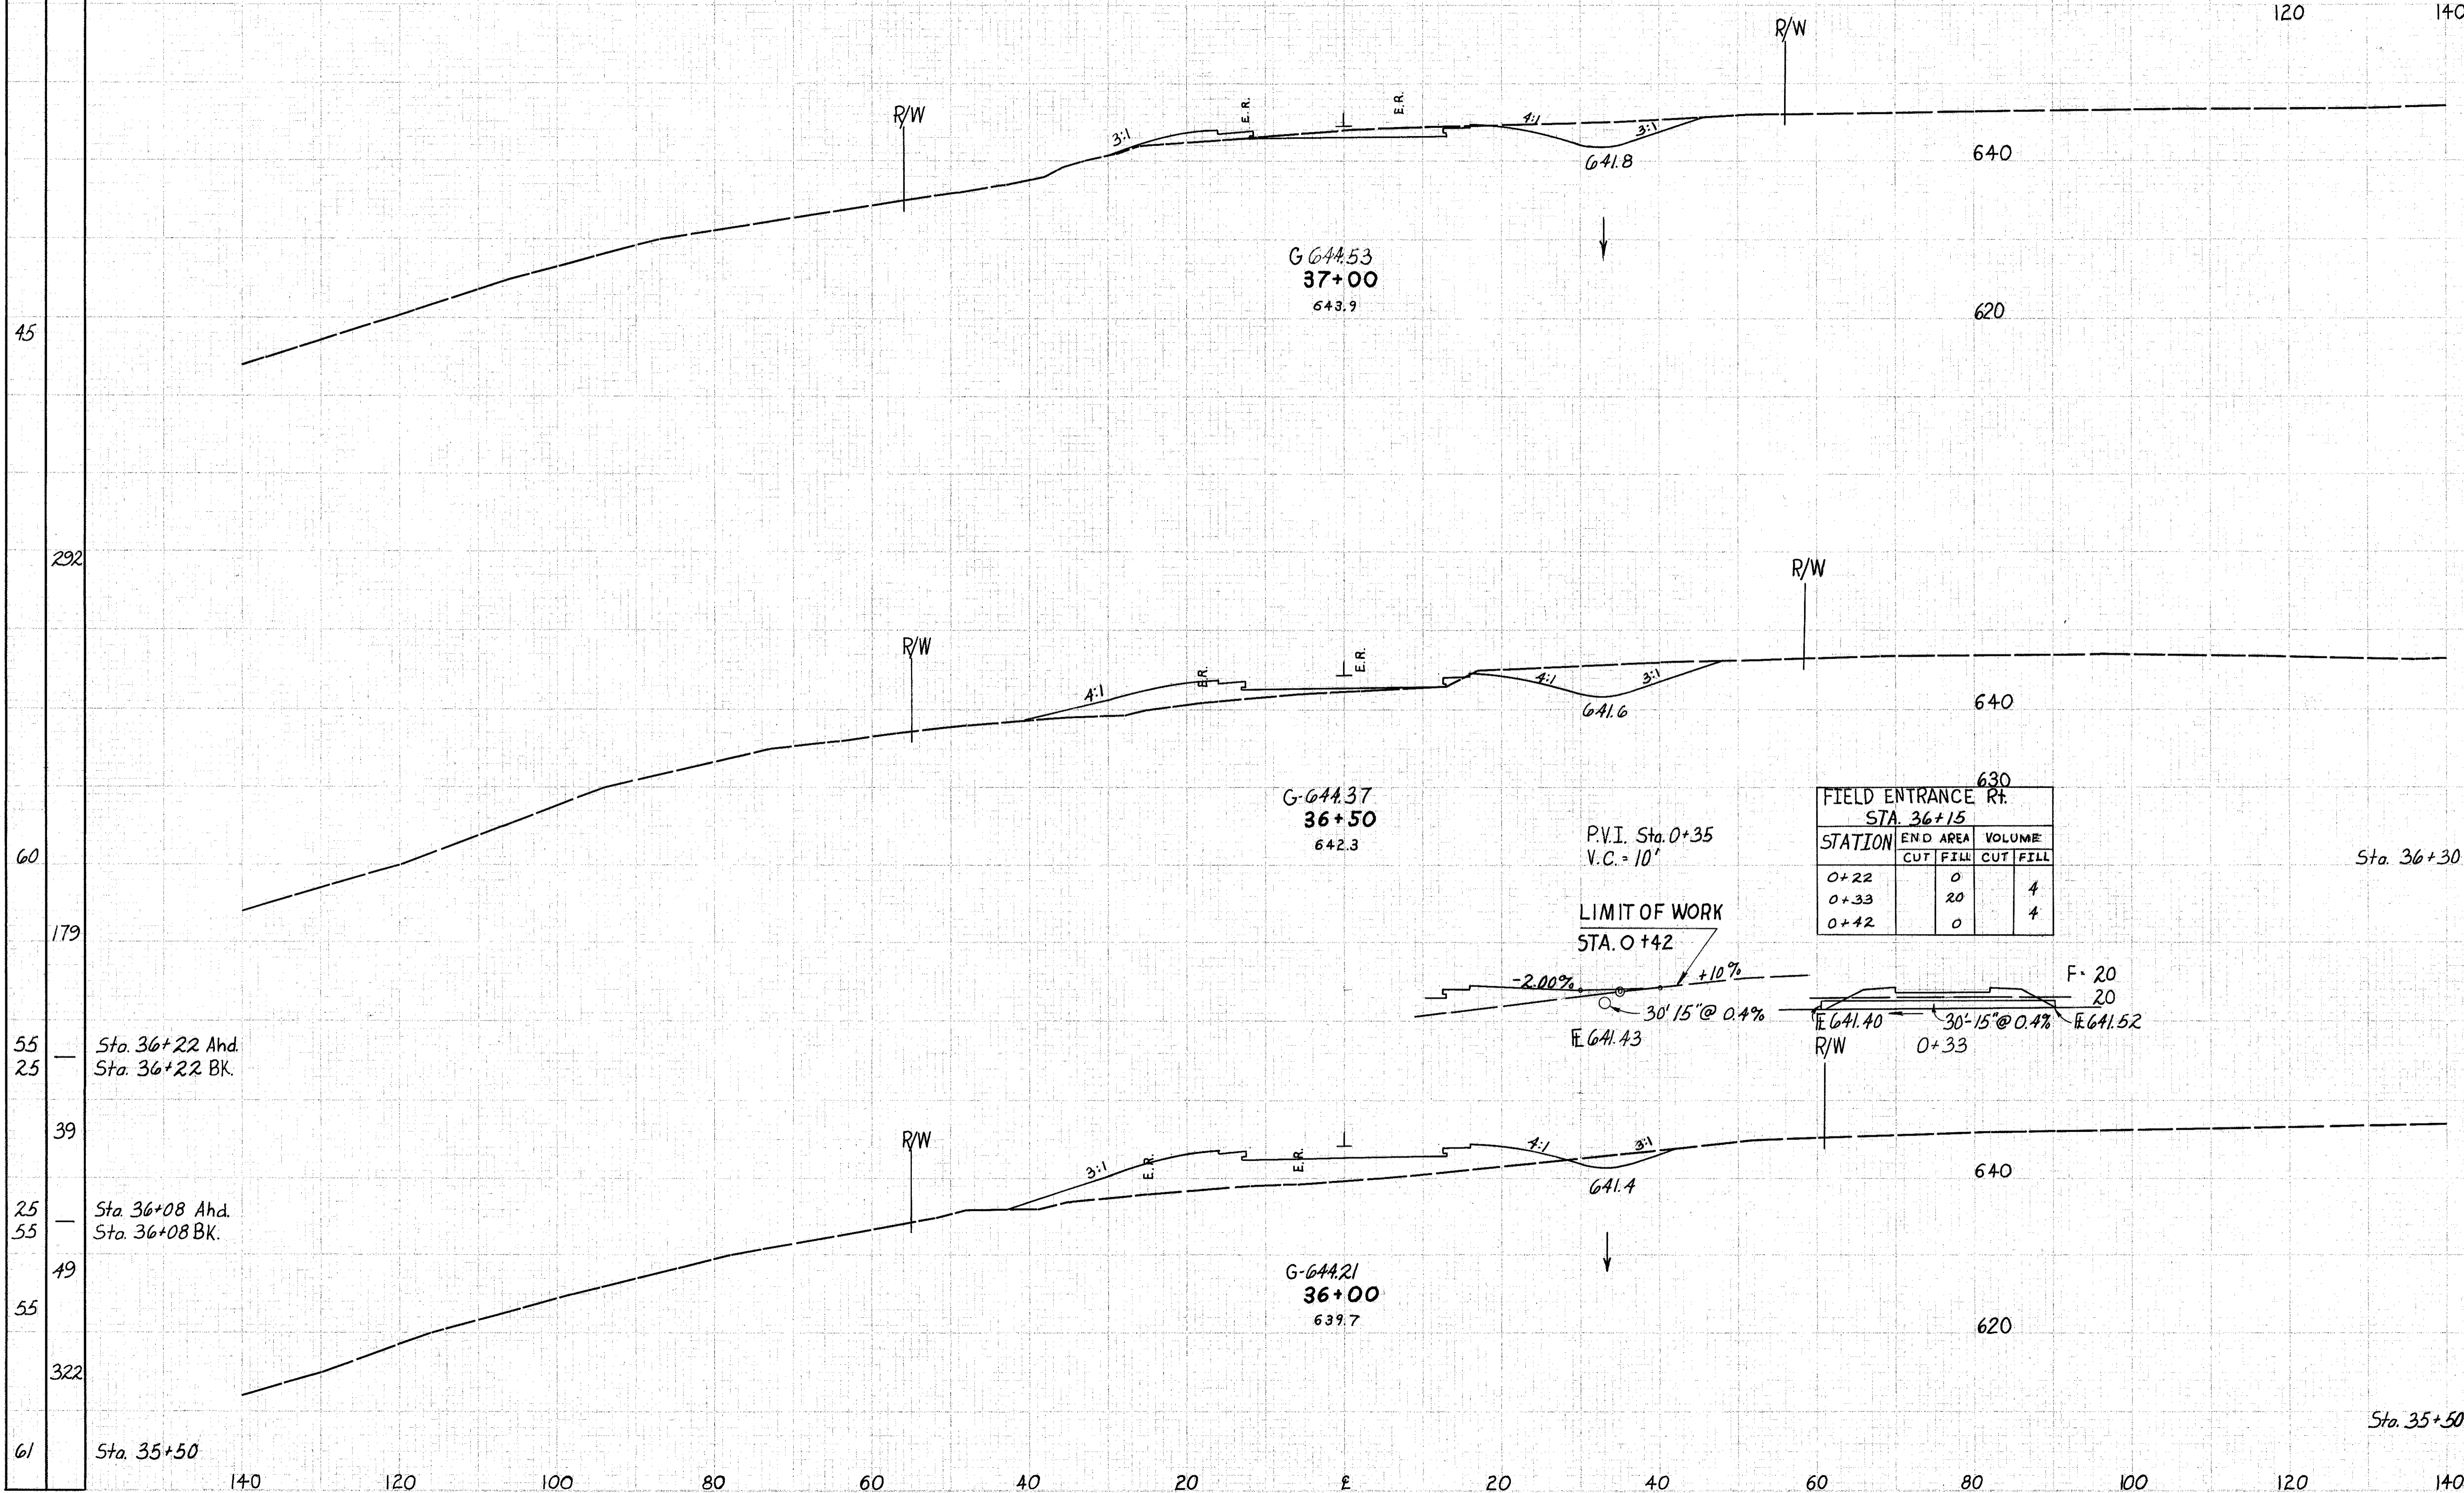

G-644.53
37+00
643.9


G-644.37
36+50
642.3

G-644.21
36+00
639.7

630
FIELD ENTRANCE RT.
STA. 36+15

STATION	END AREA		VOLUME	
	CUT	FILL	CUT	FILL
0+22	0	0		
0+33	20	0	4	
0+42	0	0		4

LIMIT OF WORK
STA. 0+42

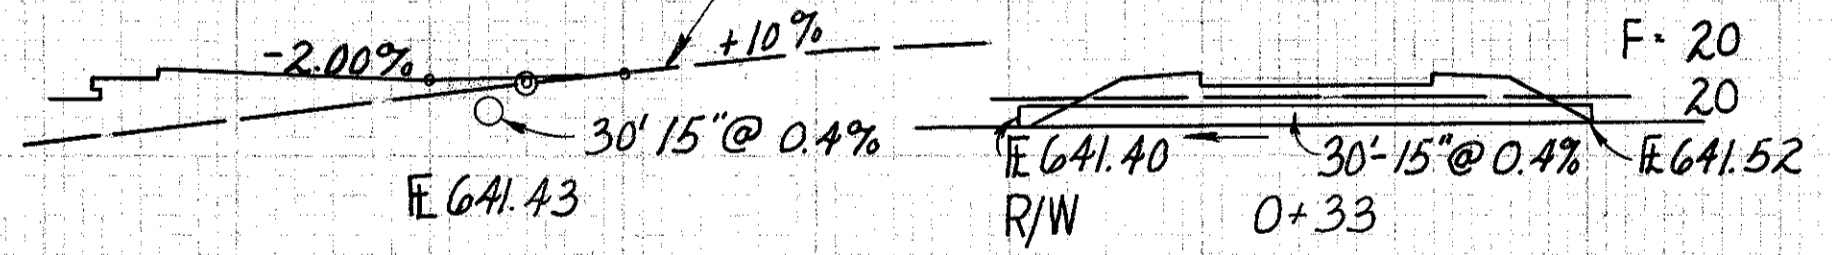

Sta. 36+22 Ahd.
Sta. 36+22 BK.

Sta. 36+08 Ahd.
Sta. 36+08 BK.

Sta. 35+50

END AREA	VOLUME	
	CUT	FILL
66	14	
	123	77
67	69	
	50	
67		250
	44	
13	201	
	42	473
32	310	

RELOCATION MANTLE ROAD STA. 36+00 to 37+00

1/26/03
1/31/03