


SEEDING
END WIDTH SQ. YDS.

140 120 100 80 60 40 20 0 20 40 60 80 100

DATE OF DEPOSIT: 2 3/10
DRAWN BY: 313
146

LAKE COUNTY
LAK-2-16.49

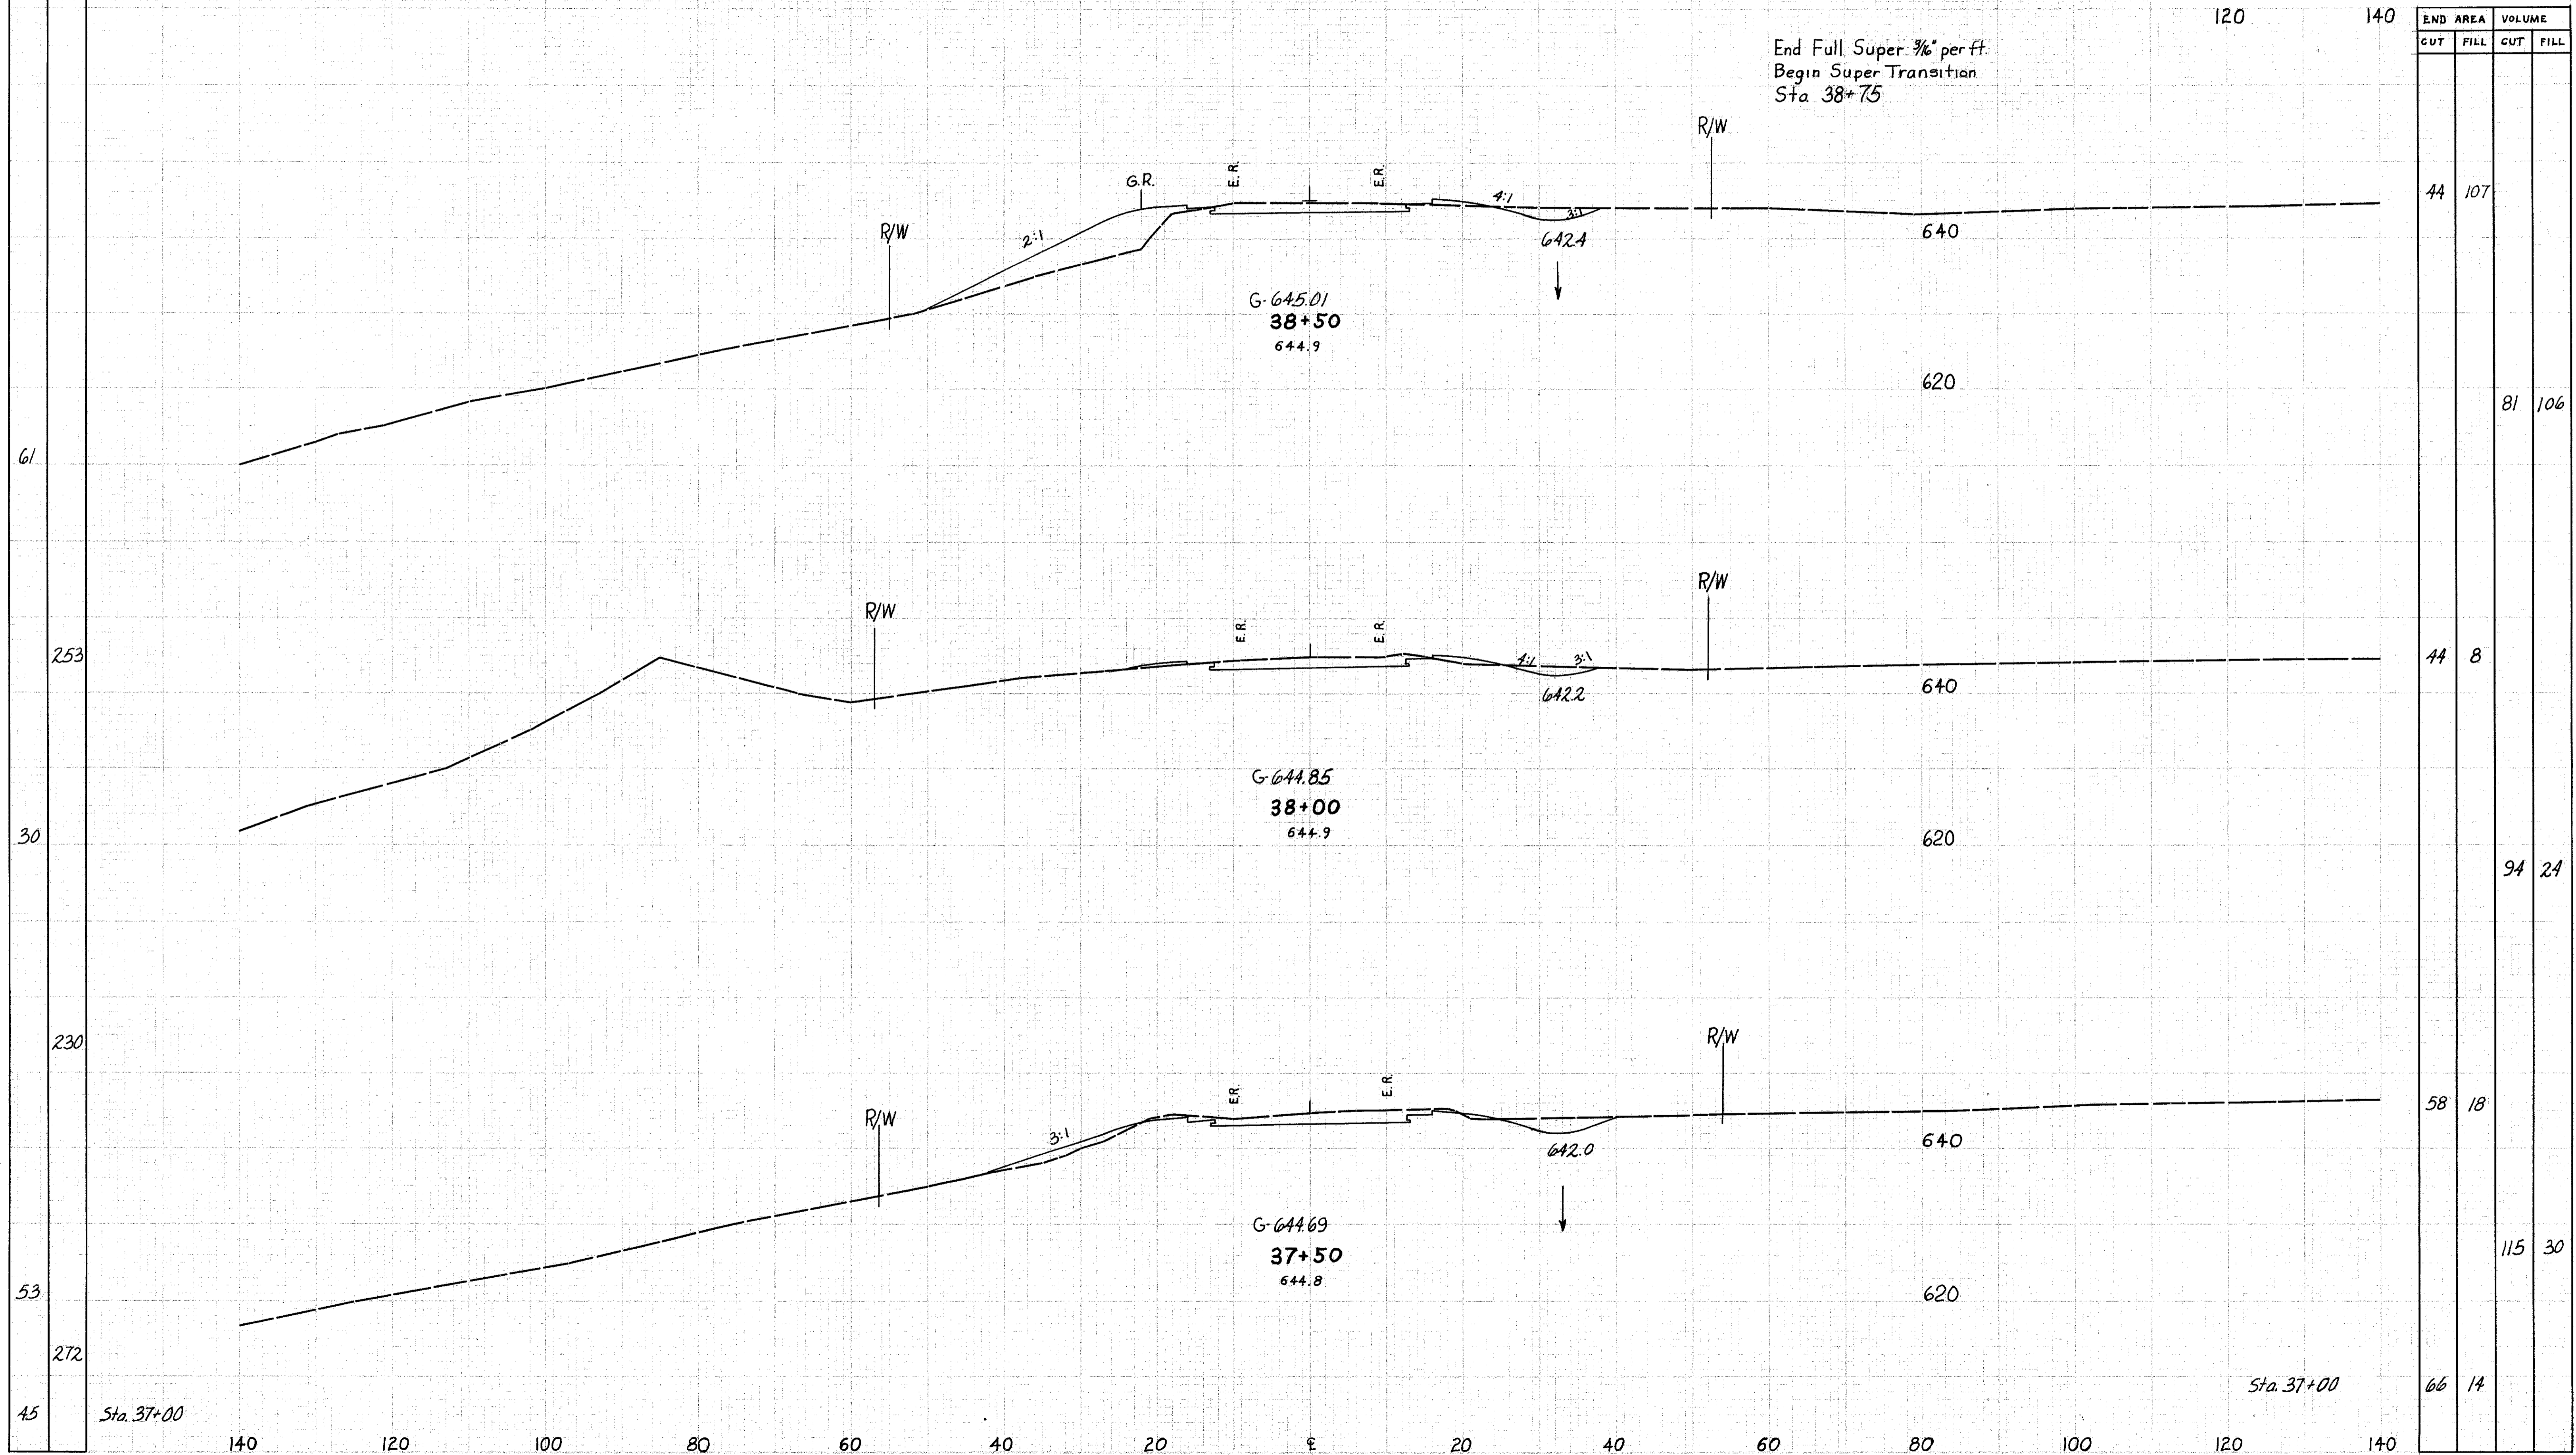

11/2 3/10/63 MEF
RTPK 7/31/63
RTPK 7/31/63