


SEEDING
END SQ.
WIDTH YDS.

LAKE COUNTY
LAK-2 -16.49

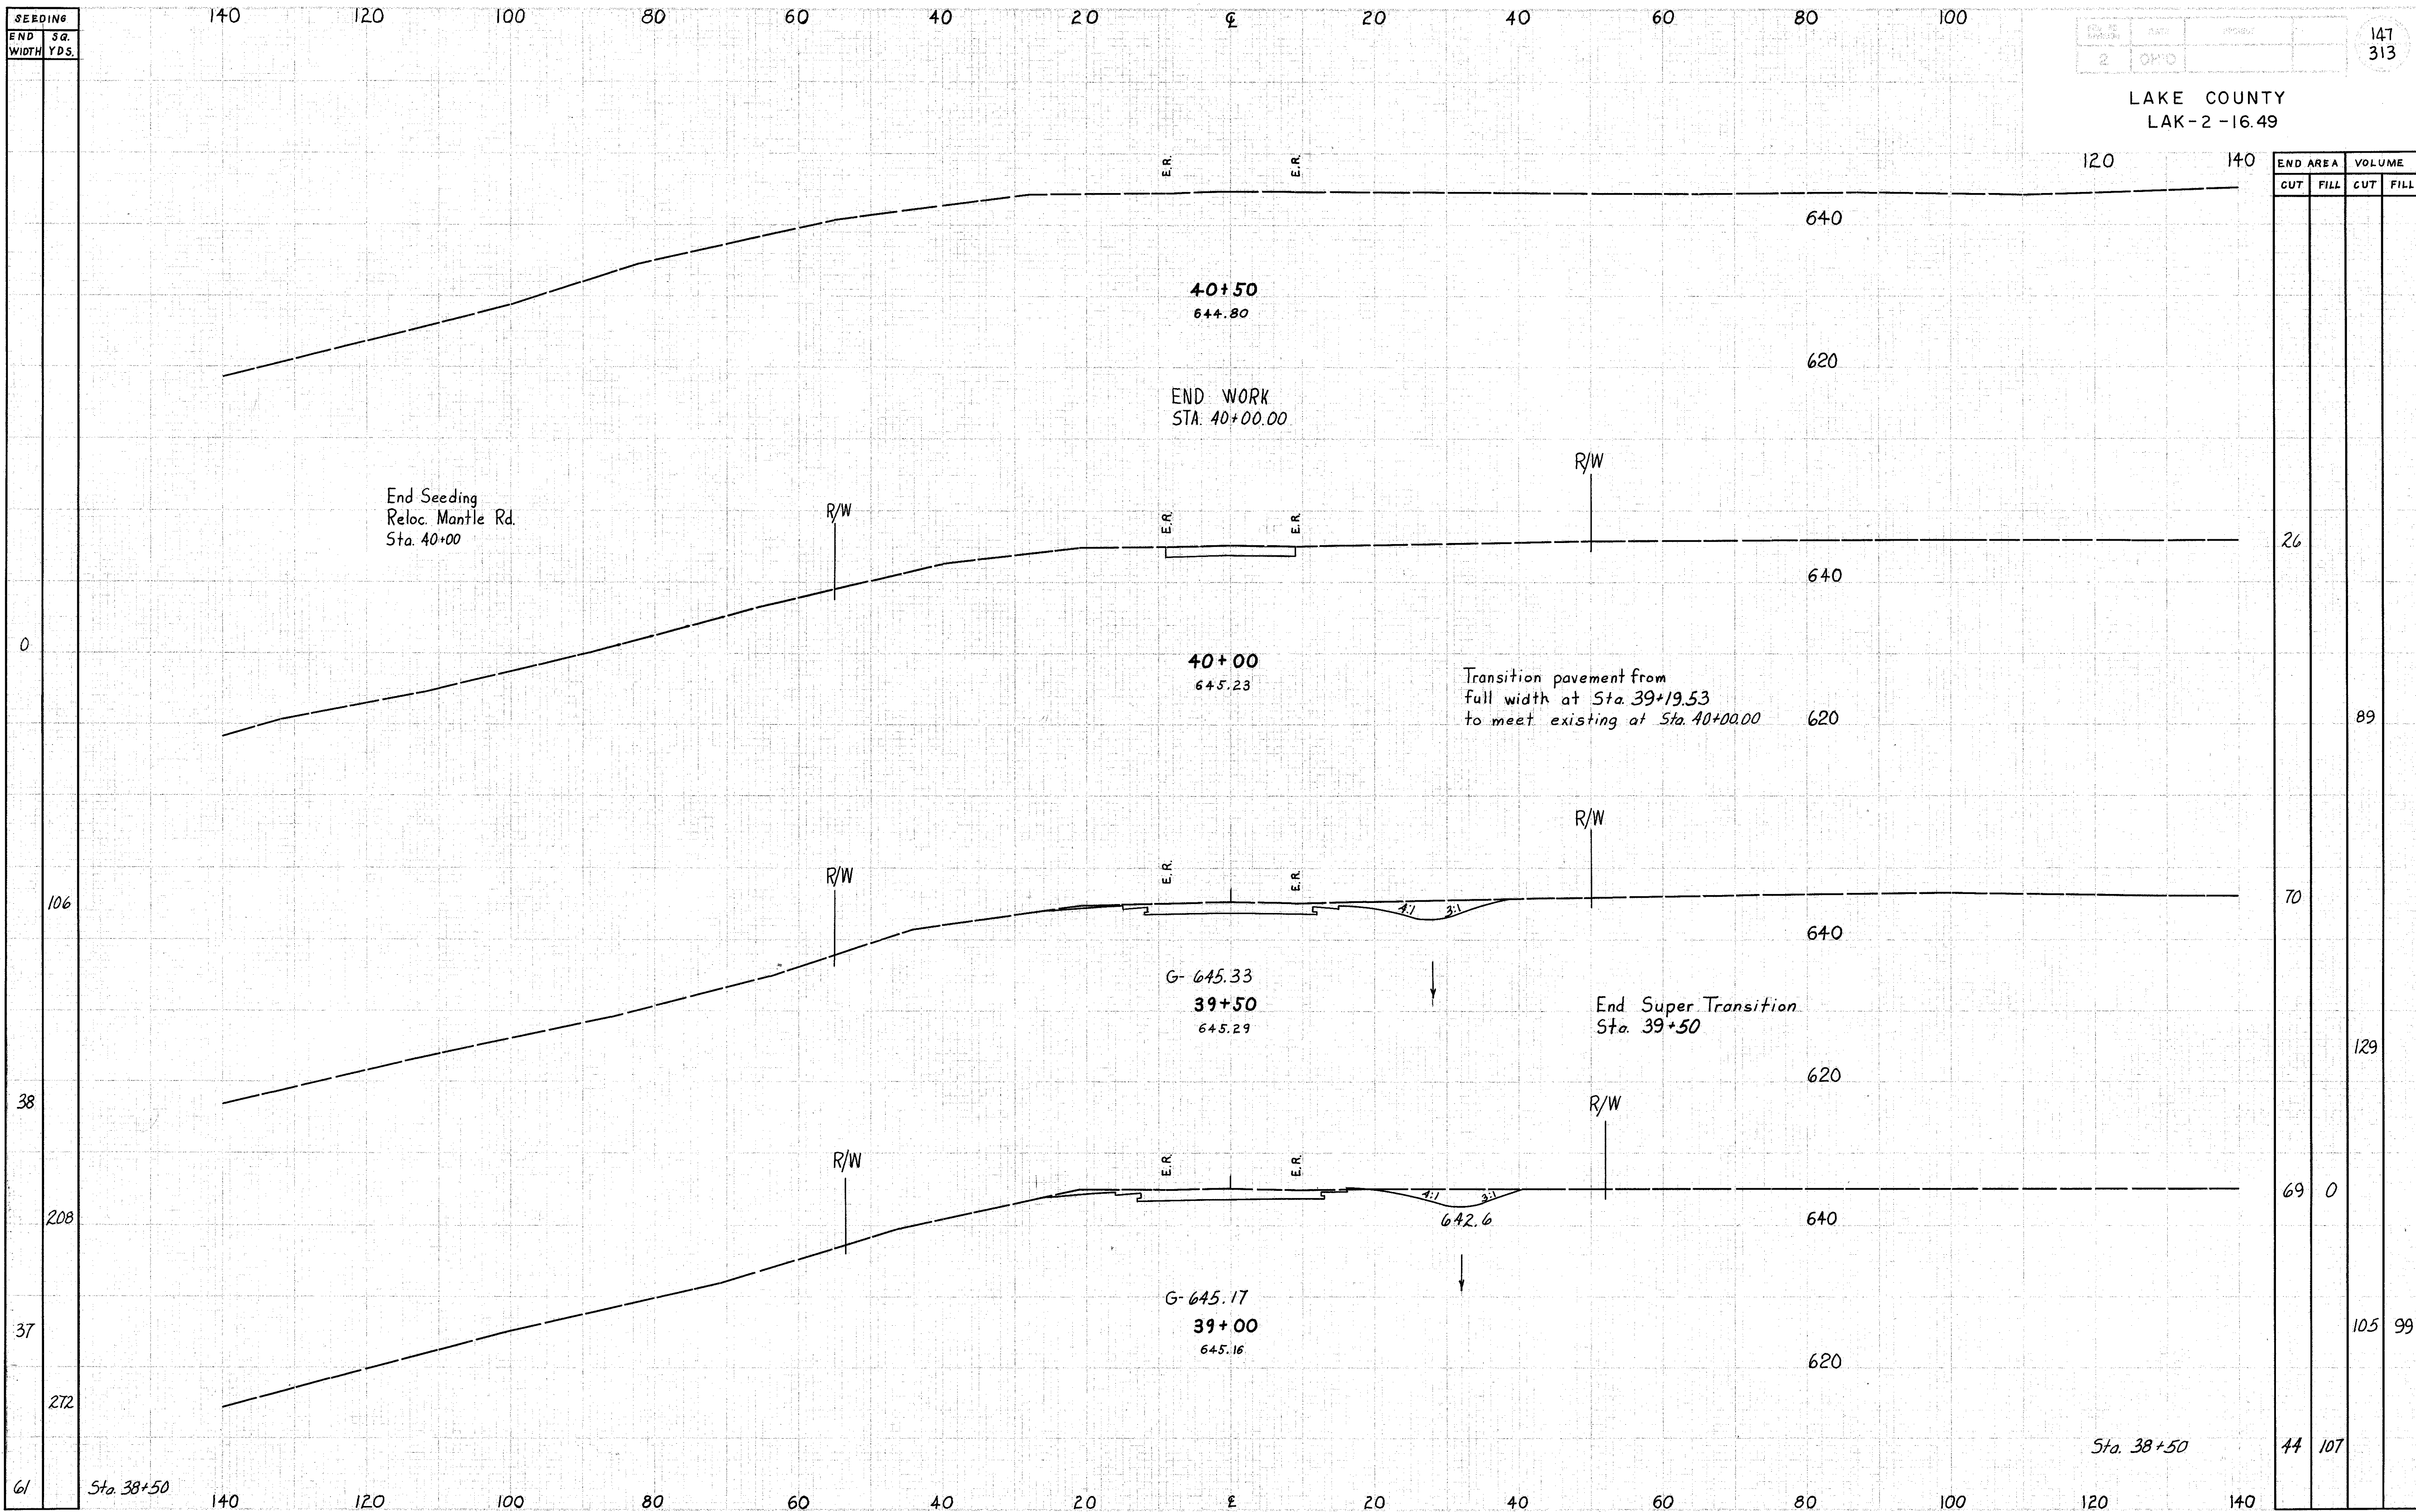

END AREA		VOLUME	
CUT	FILL	CUT	FILL
26			89
70			129
69	0		105
44	107		99

RELOCATION MANTLE ROAD STA. 39+00 to 40+50

11/2/63 REF
SLS 7106/63
RPK 11/163