


SEEDING
END SQ.
WIDTH YDS.

94	232	115	372	108	336	134
----	-----	-----	-----	-----	-----	-----

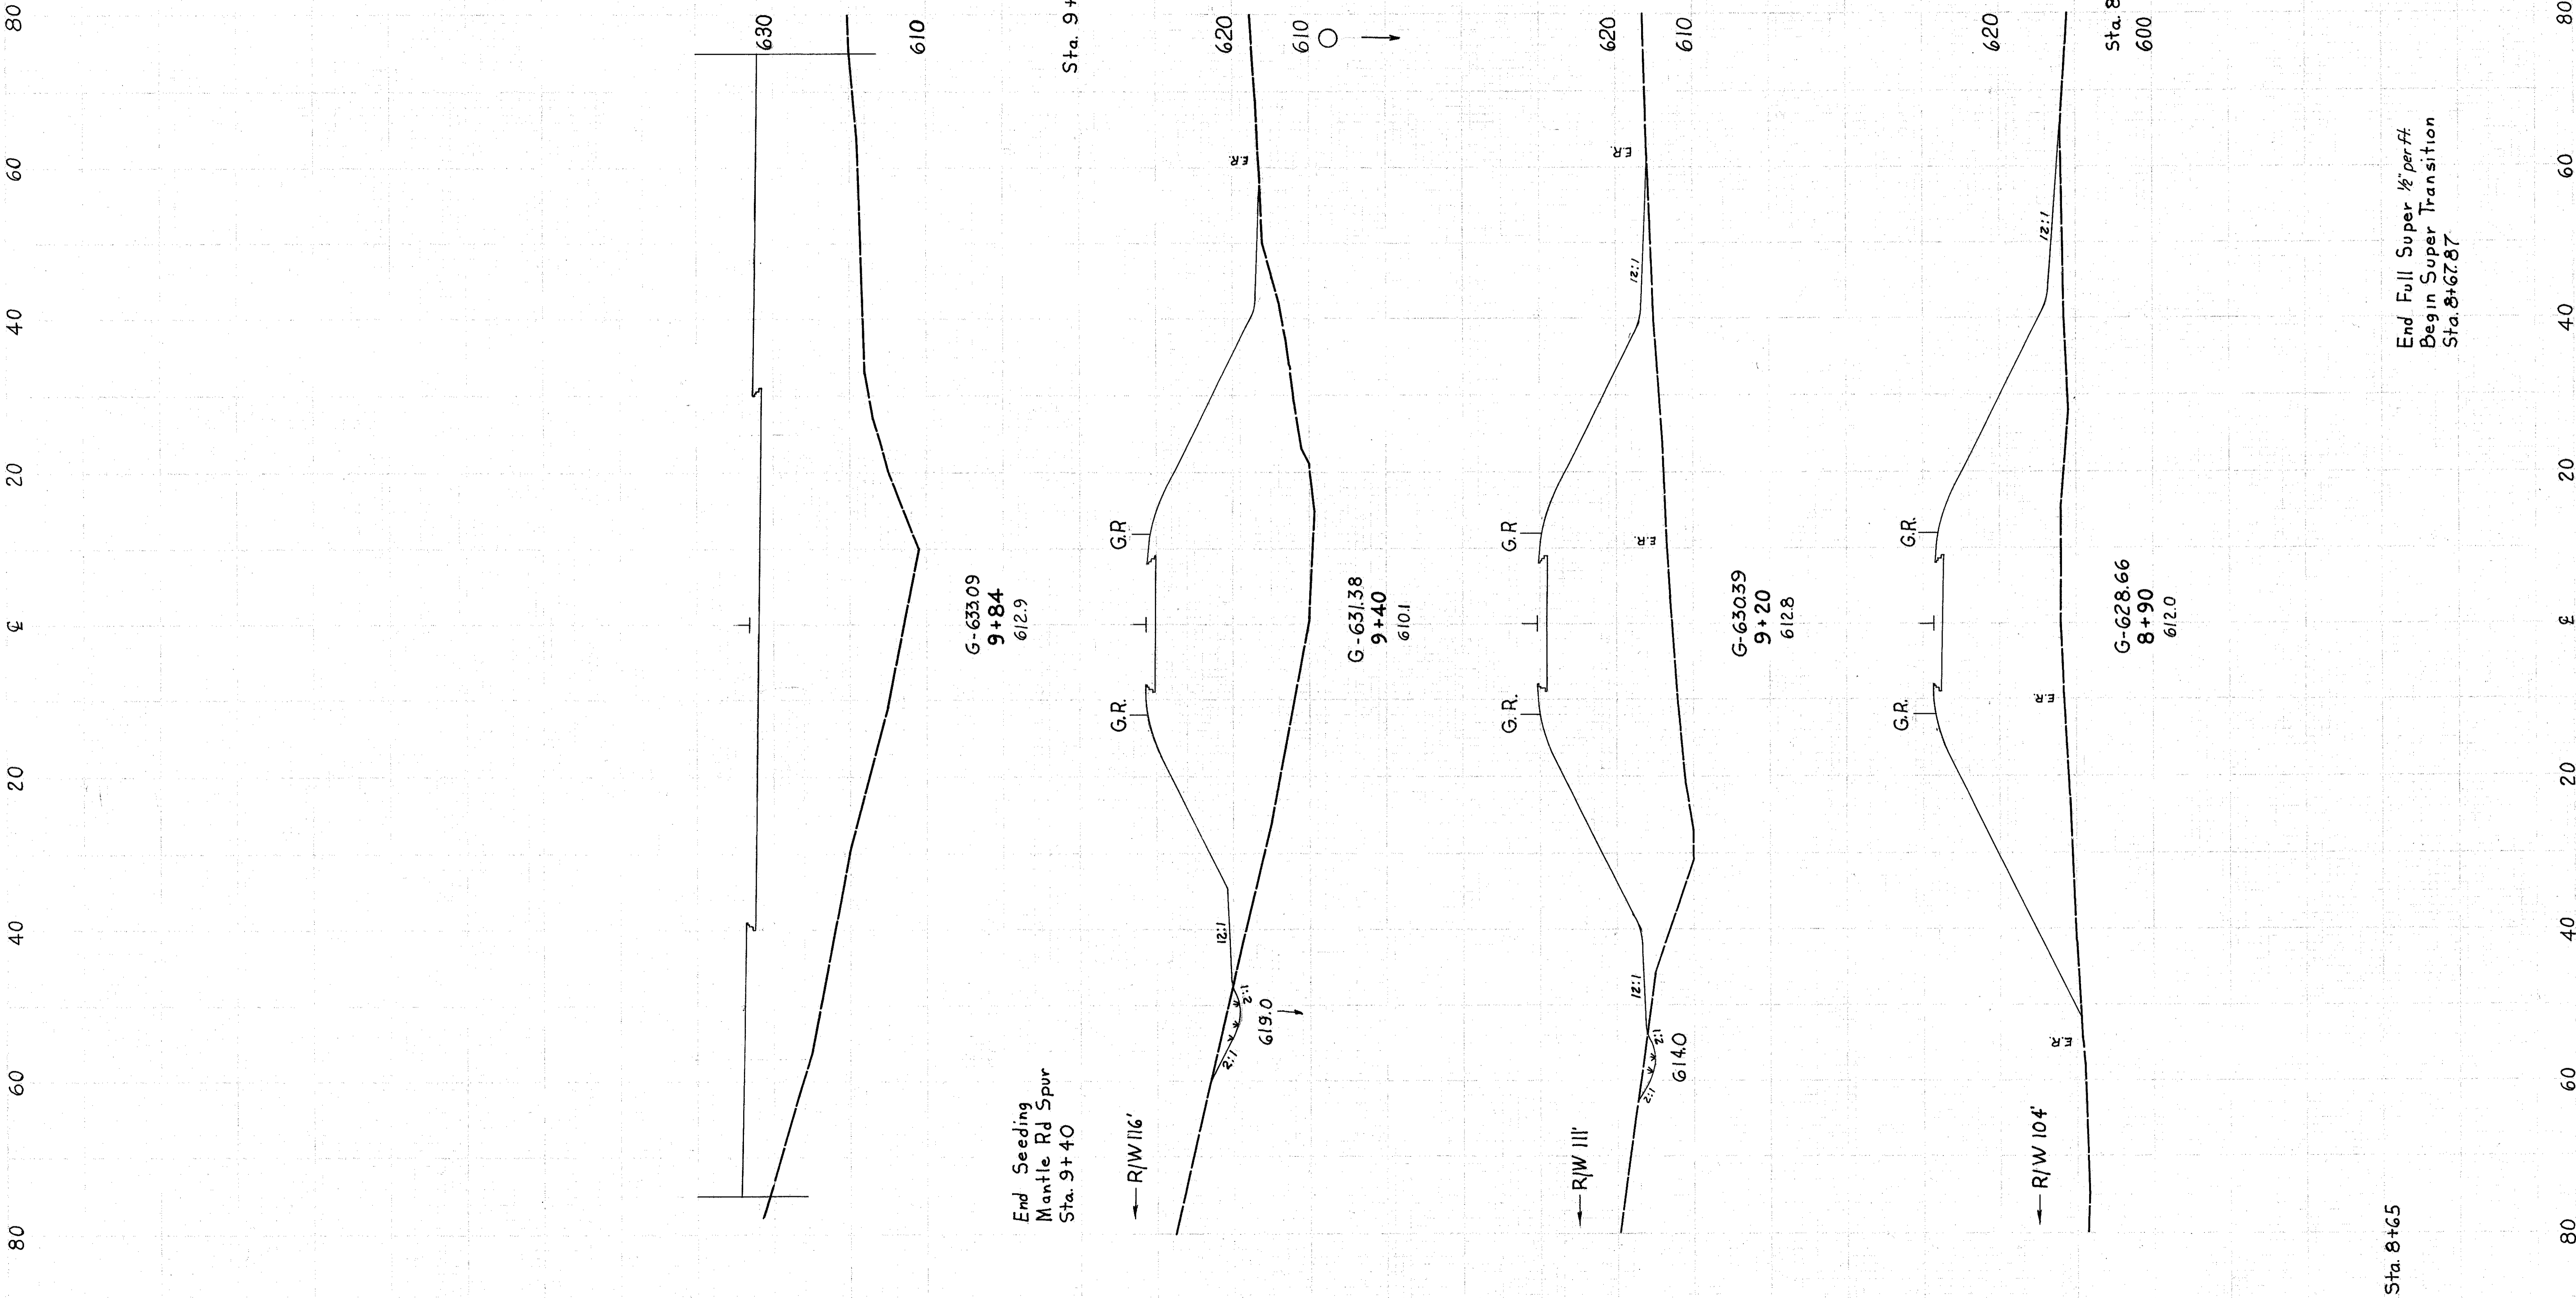

END AREA CUT	VOLUME CUT	VOLUME FILL
2030	2609	1309
0	3	1770
14	1172	8
8	828	4
8	1064	0
0	1058	0