


SEEDING
END 50.
WIDTH YDS.

| | | |
|----------|-------|---------|
| FEED FOR | STATE | PROJECT |
| 2 | OHIO | |

154
313

LAKE COUNTY
LAK - 2 - 16.49

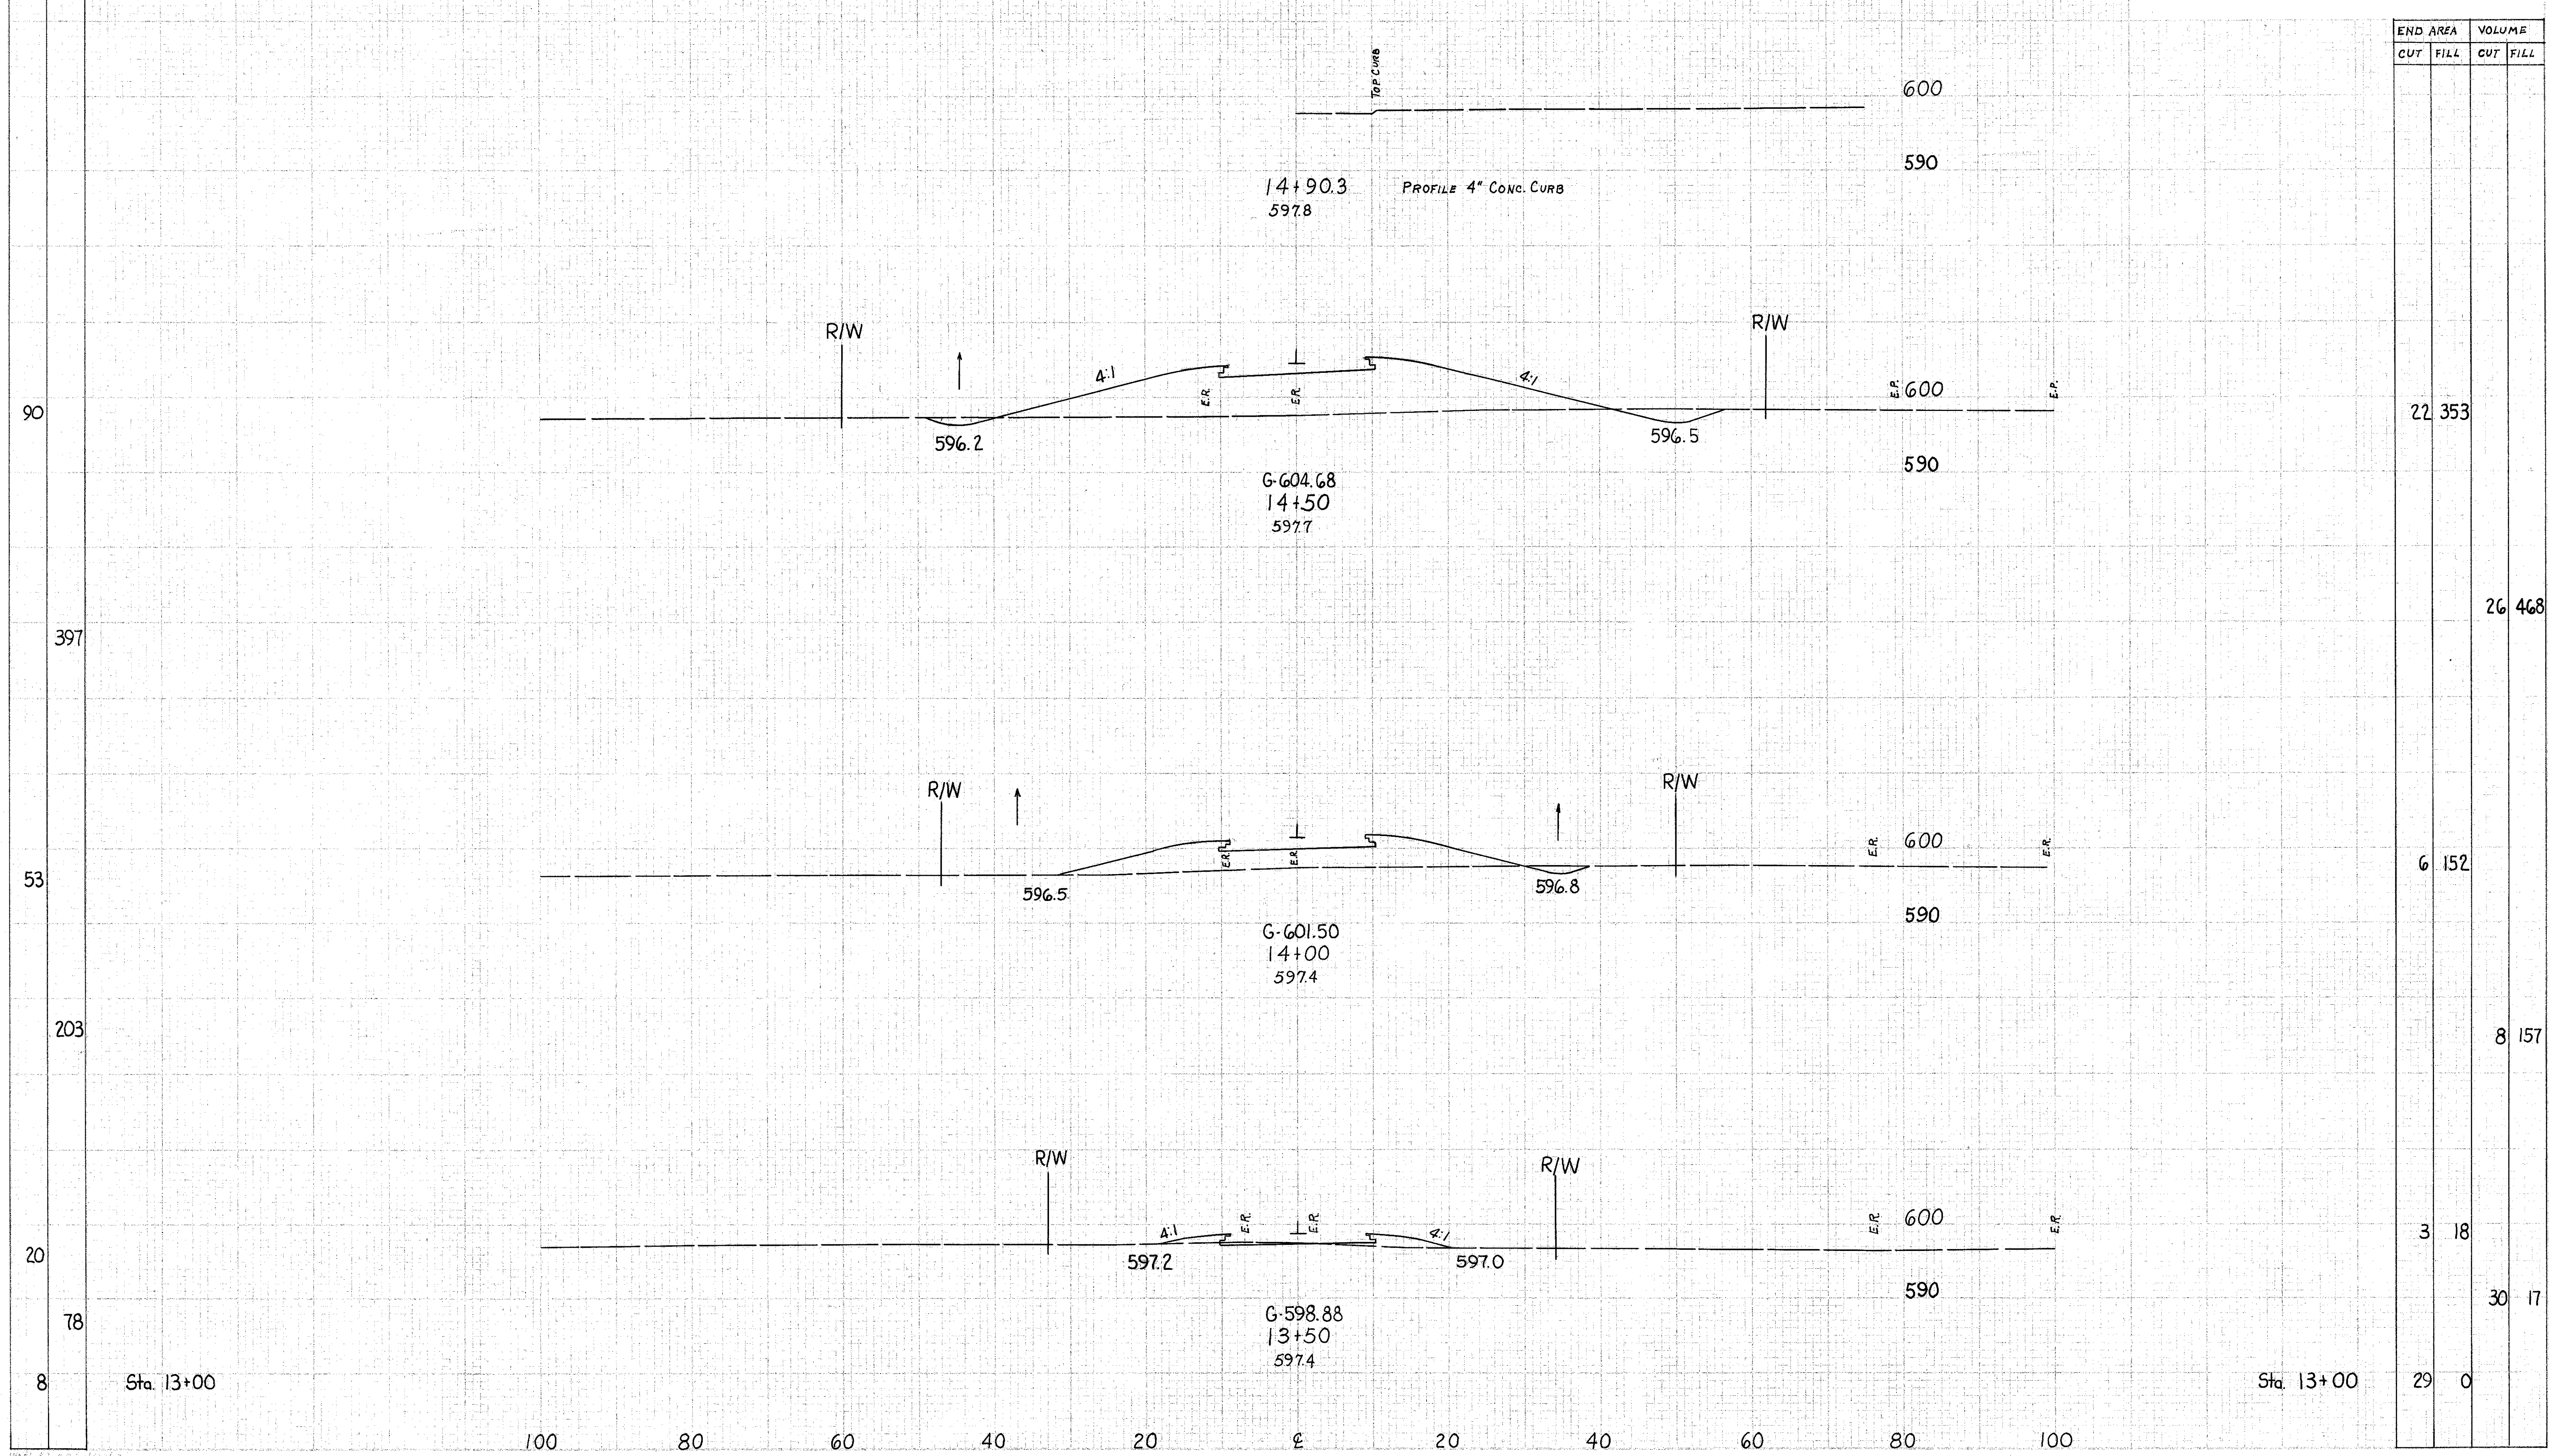

| END AREA | | VOLUME | |
|----------|------|--------|------|
| CUT | FILL | CUT | FILL |
| 22 | 353 | | |
| | | 26 | 468 |
| 6 | 152 | | |
| | | 8 | 157 |
| 3 | 18 | | |
| | | 30 | 17 |
| 29 | 0 | | |

RELOCATION RIVER ROAD Sta. 13+50 to 14+90.3