


SEEDING
END SQ.
WIDTH YDS.

LAKE COUNTY
LAK - 2 - 16.49

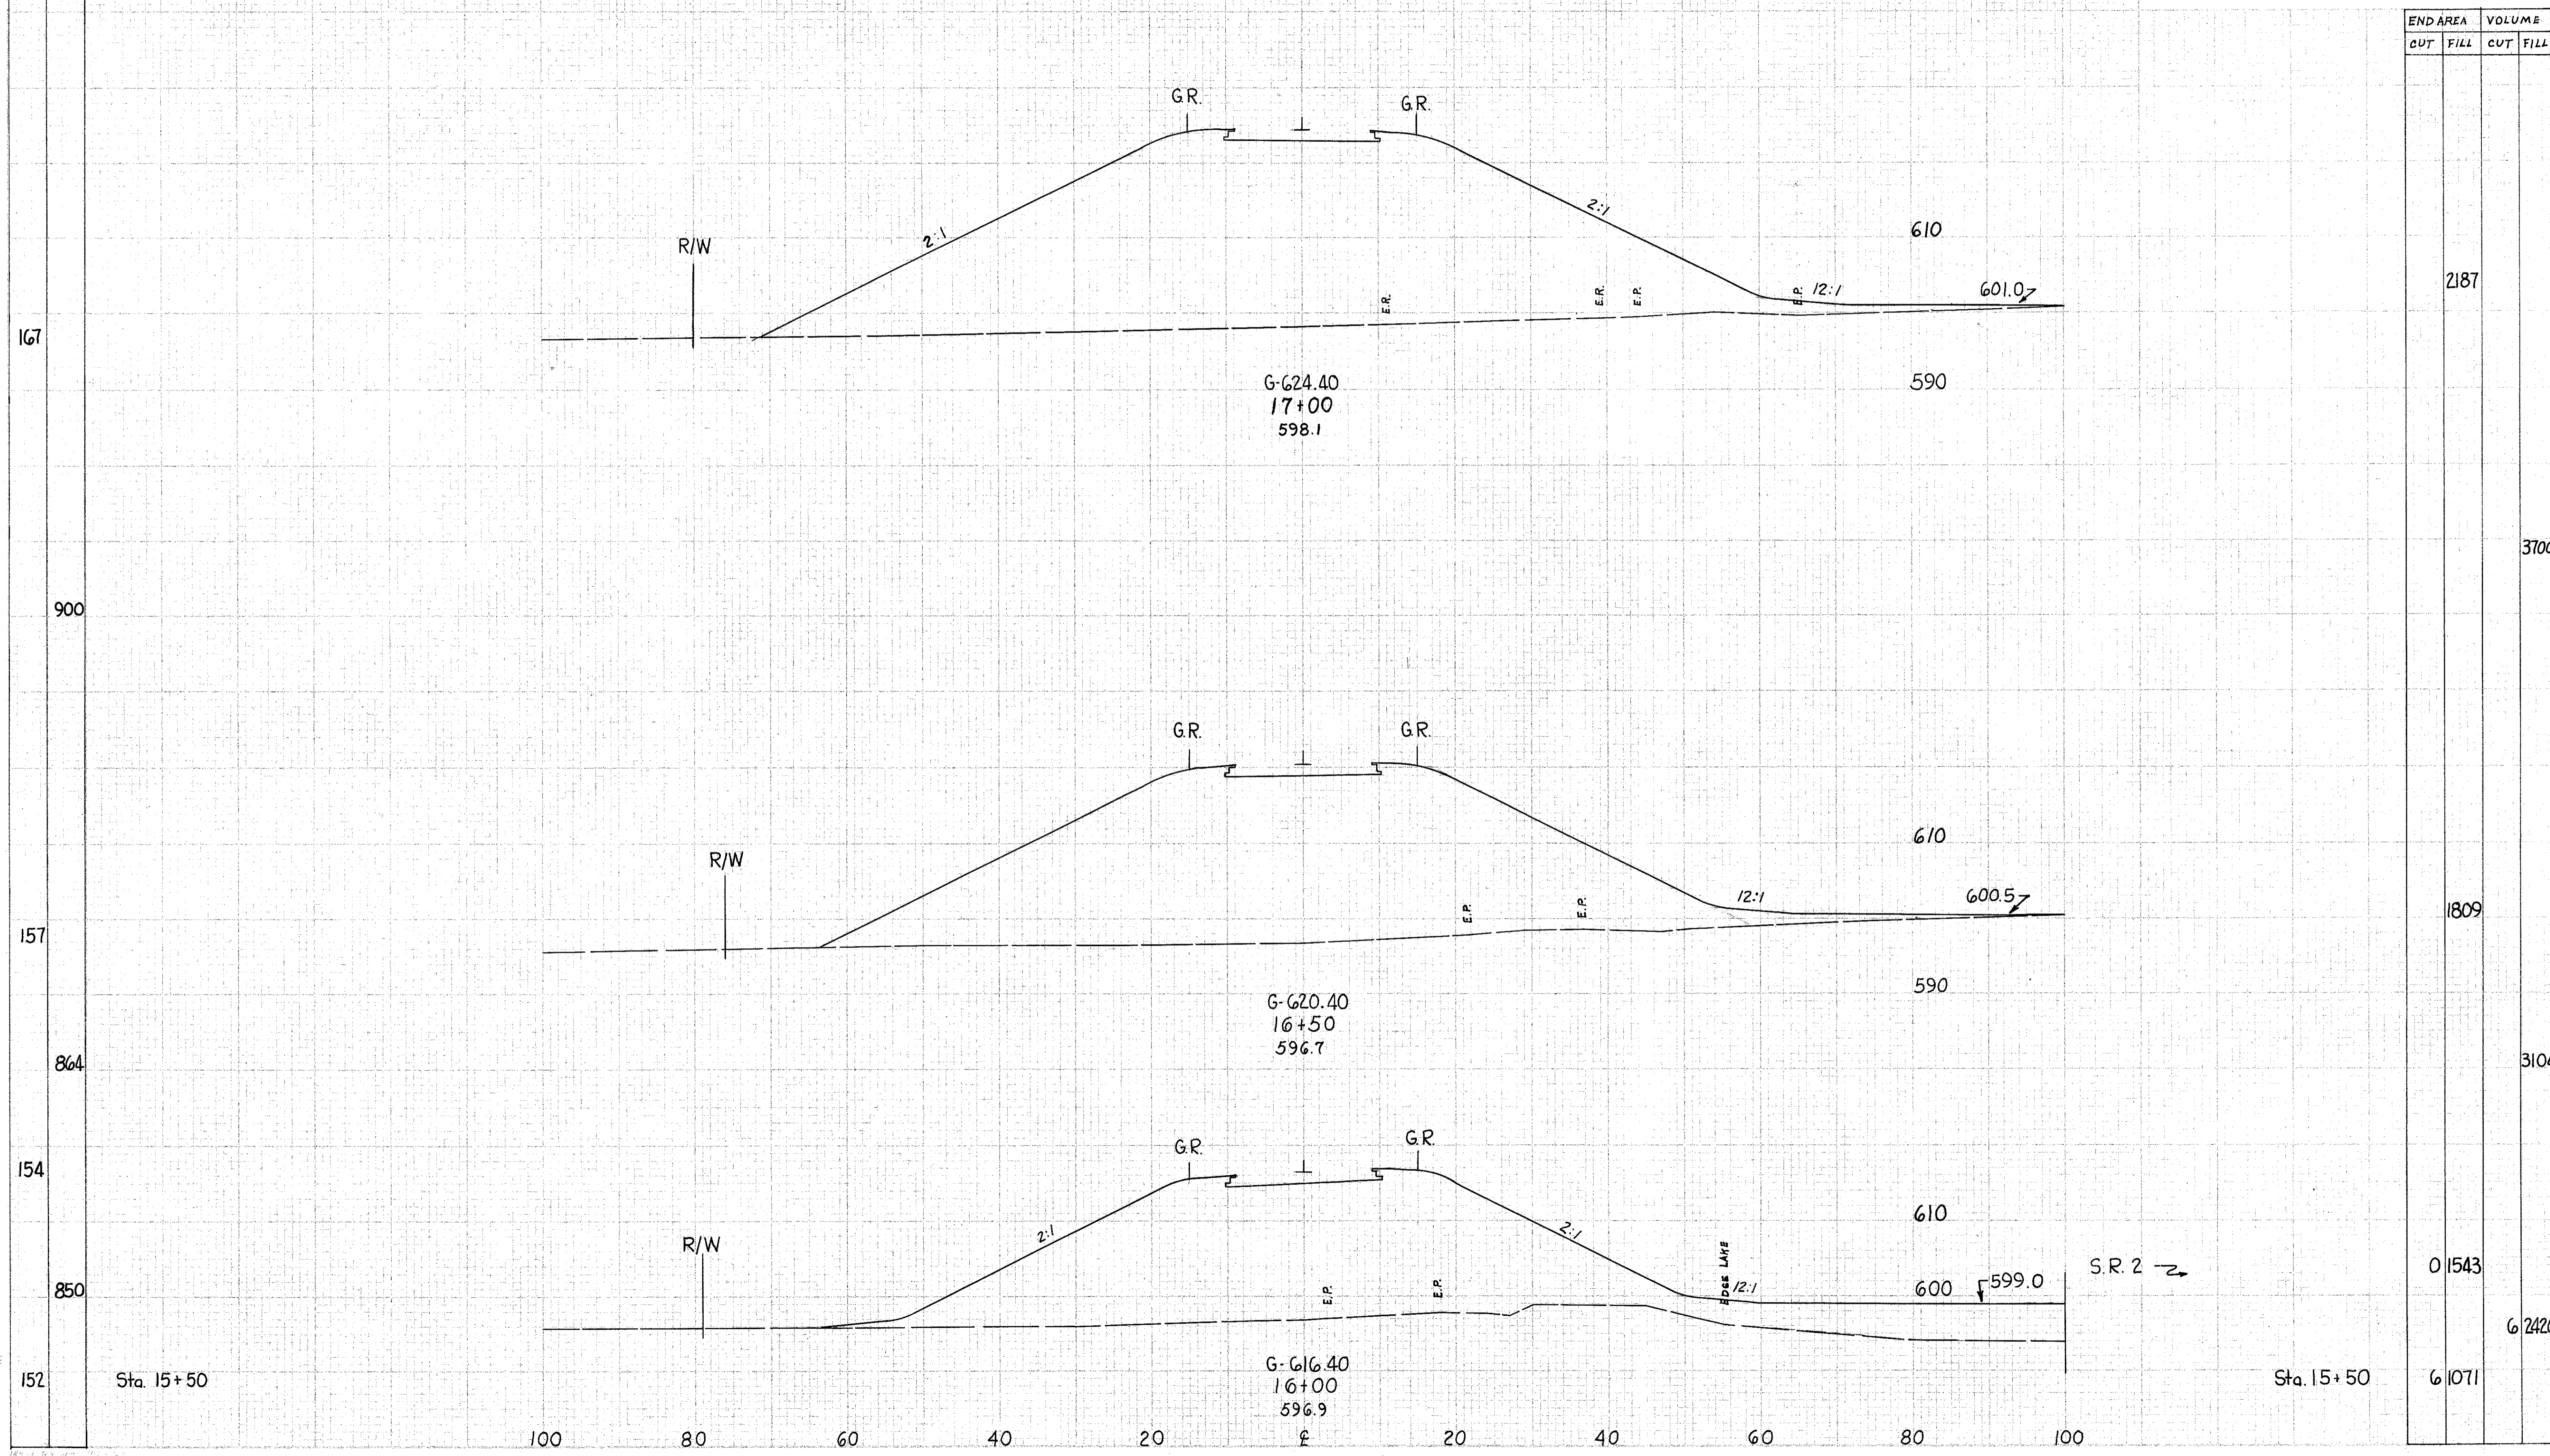

RELOCATION RIVER ROAD Sta. 16+00 to 17+00