

SEEDING
END SO.
WIDTH YDS.


100 80 60 40 20 0 20 40 60 80 100

FEA. NO.	STATE	PROJECT
2	OHIO	

157
313

LAKE COUNTY
LAK - 2 - 16.49

END AREA		VOLUME	
CUT	FILL	CUT	FILL

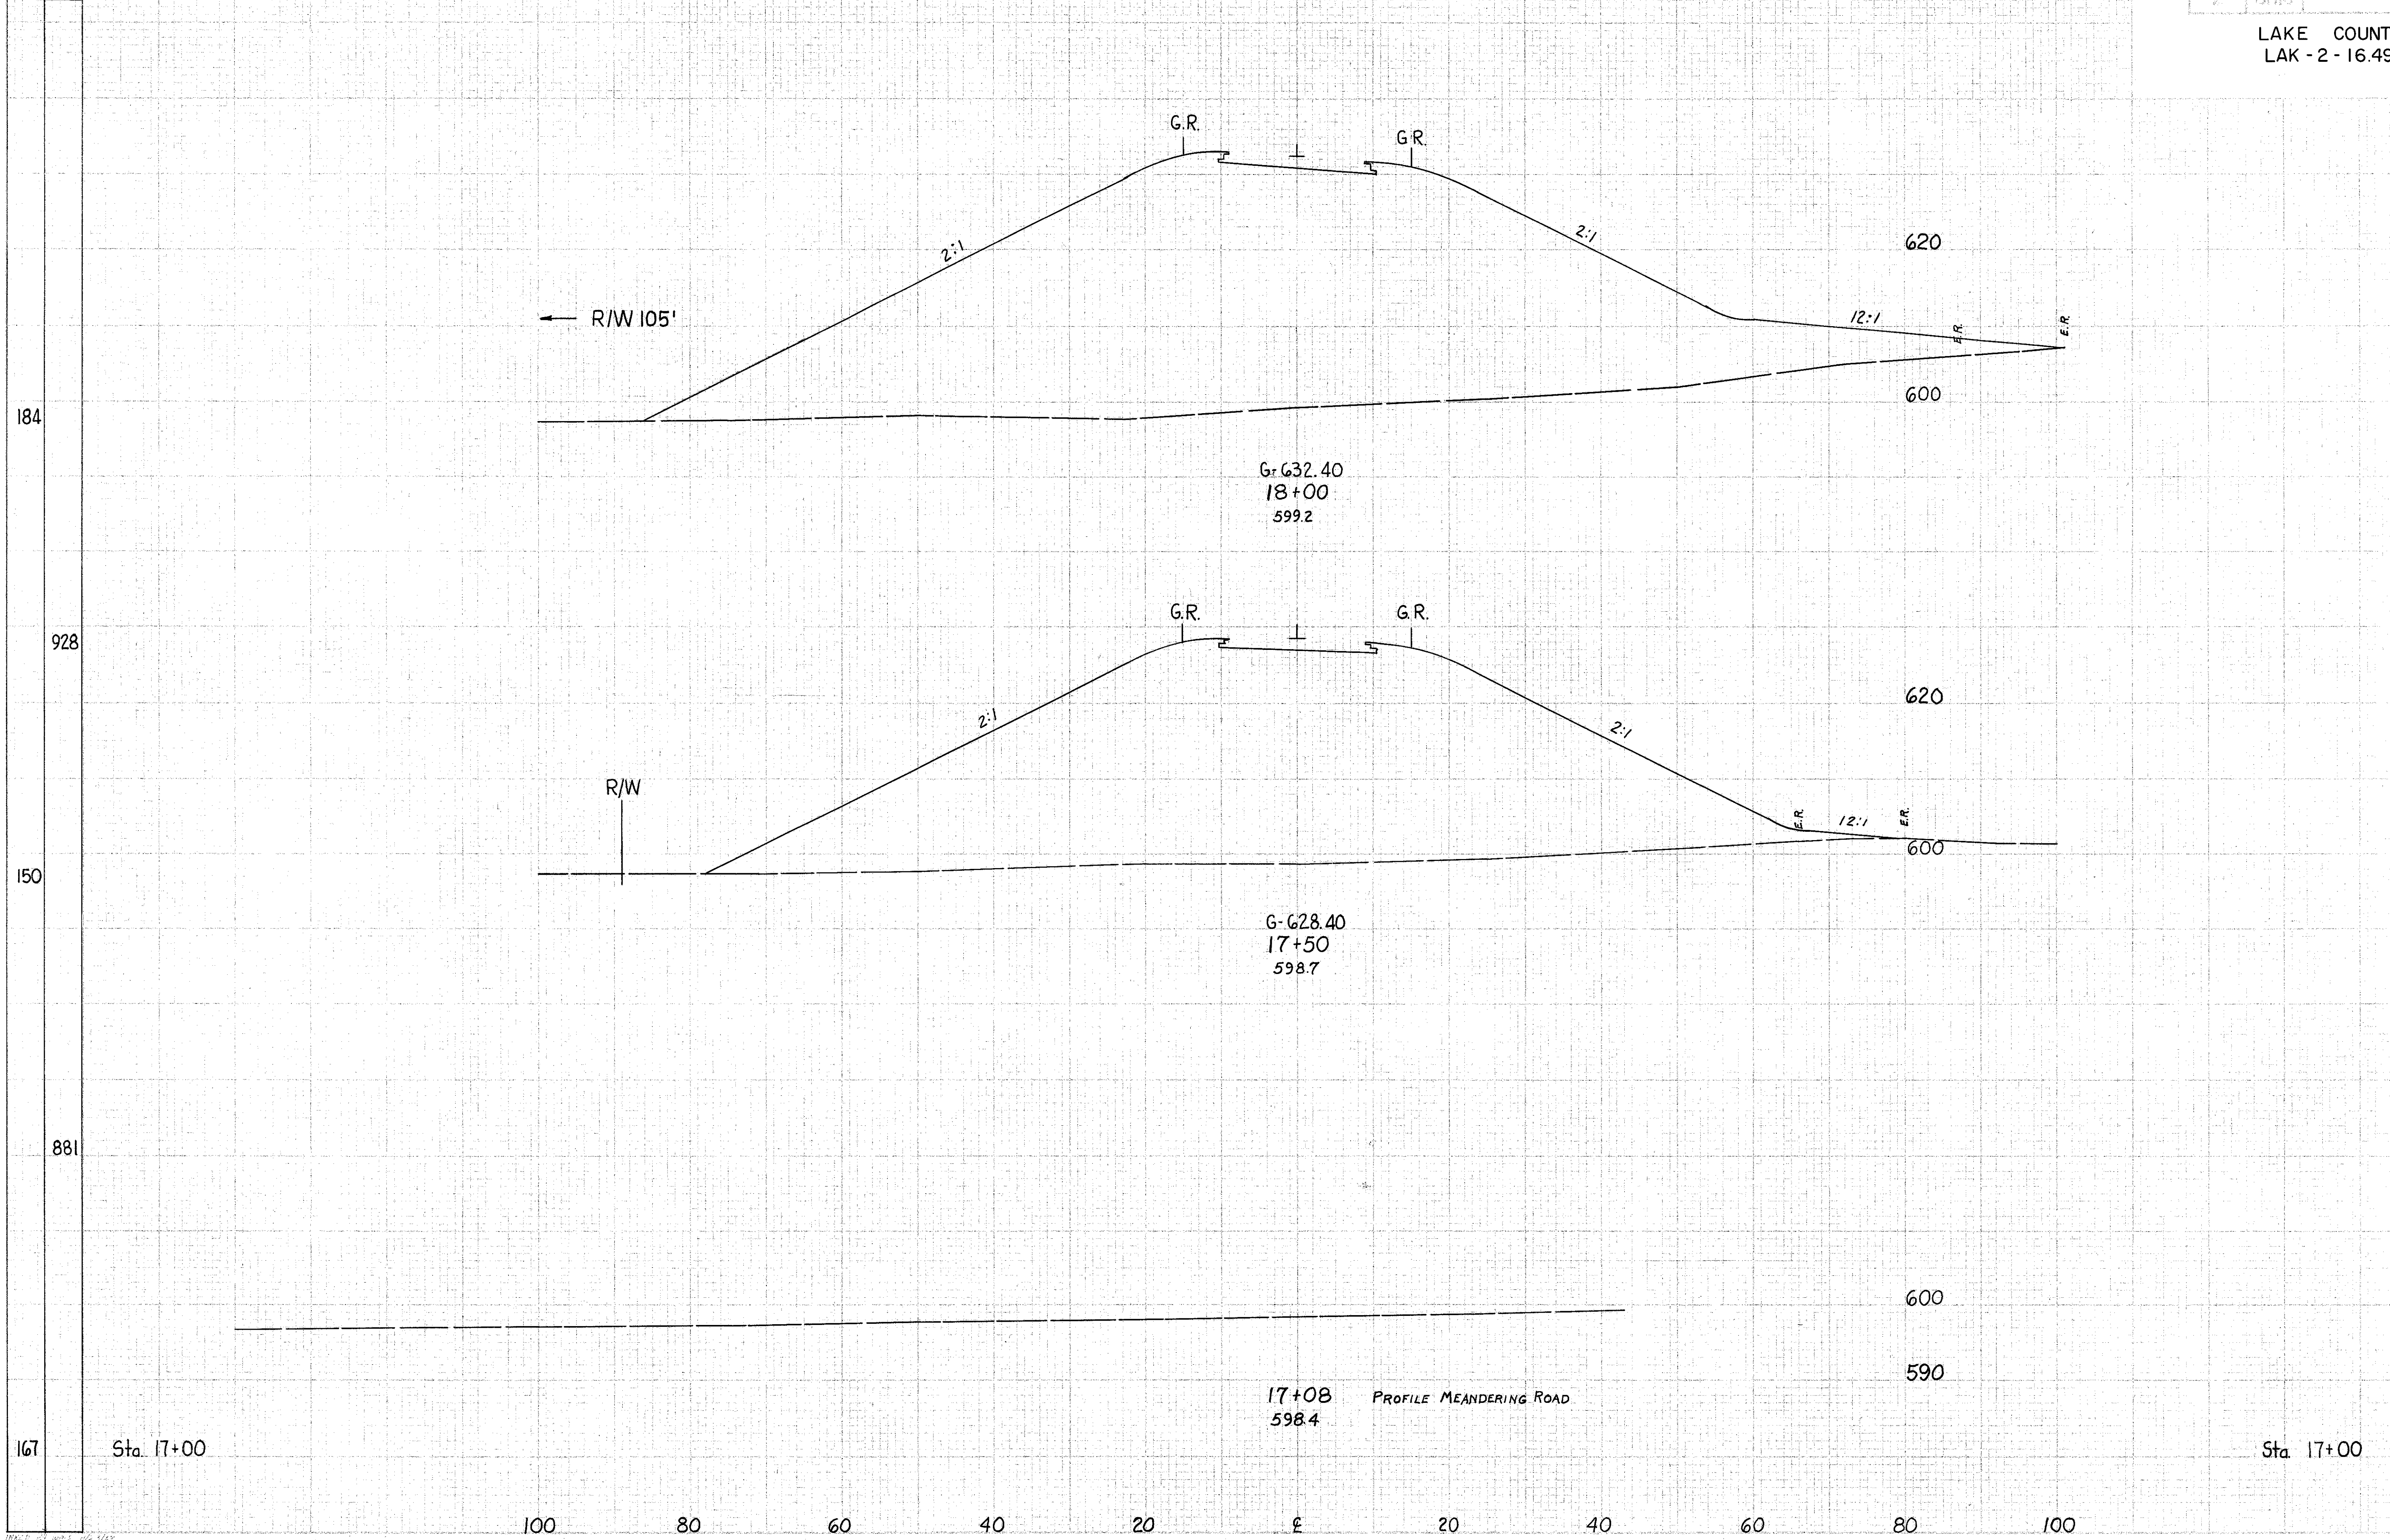

		3230	
			5401
		2603	
			4435
167			
	Sta. 17+00		
		2187	

RELOCATION RIVER ROAD Sta. 17+08 to 18+00