


SEEDING  
END SO.  
WIDTH YDS.

100 80 60 40 20 0 20 40 60 80 100

DATE: 11/2/63  
PROJECT: LAK-2-16.49  
SHEET: 158  
OF: 313

LAKE COUNTY  
LAK - 2 - 16.49

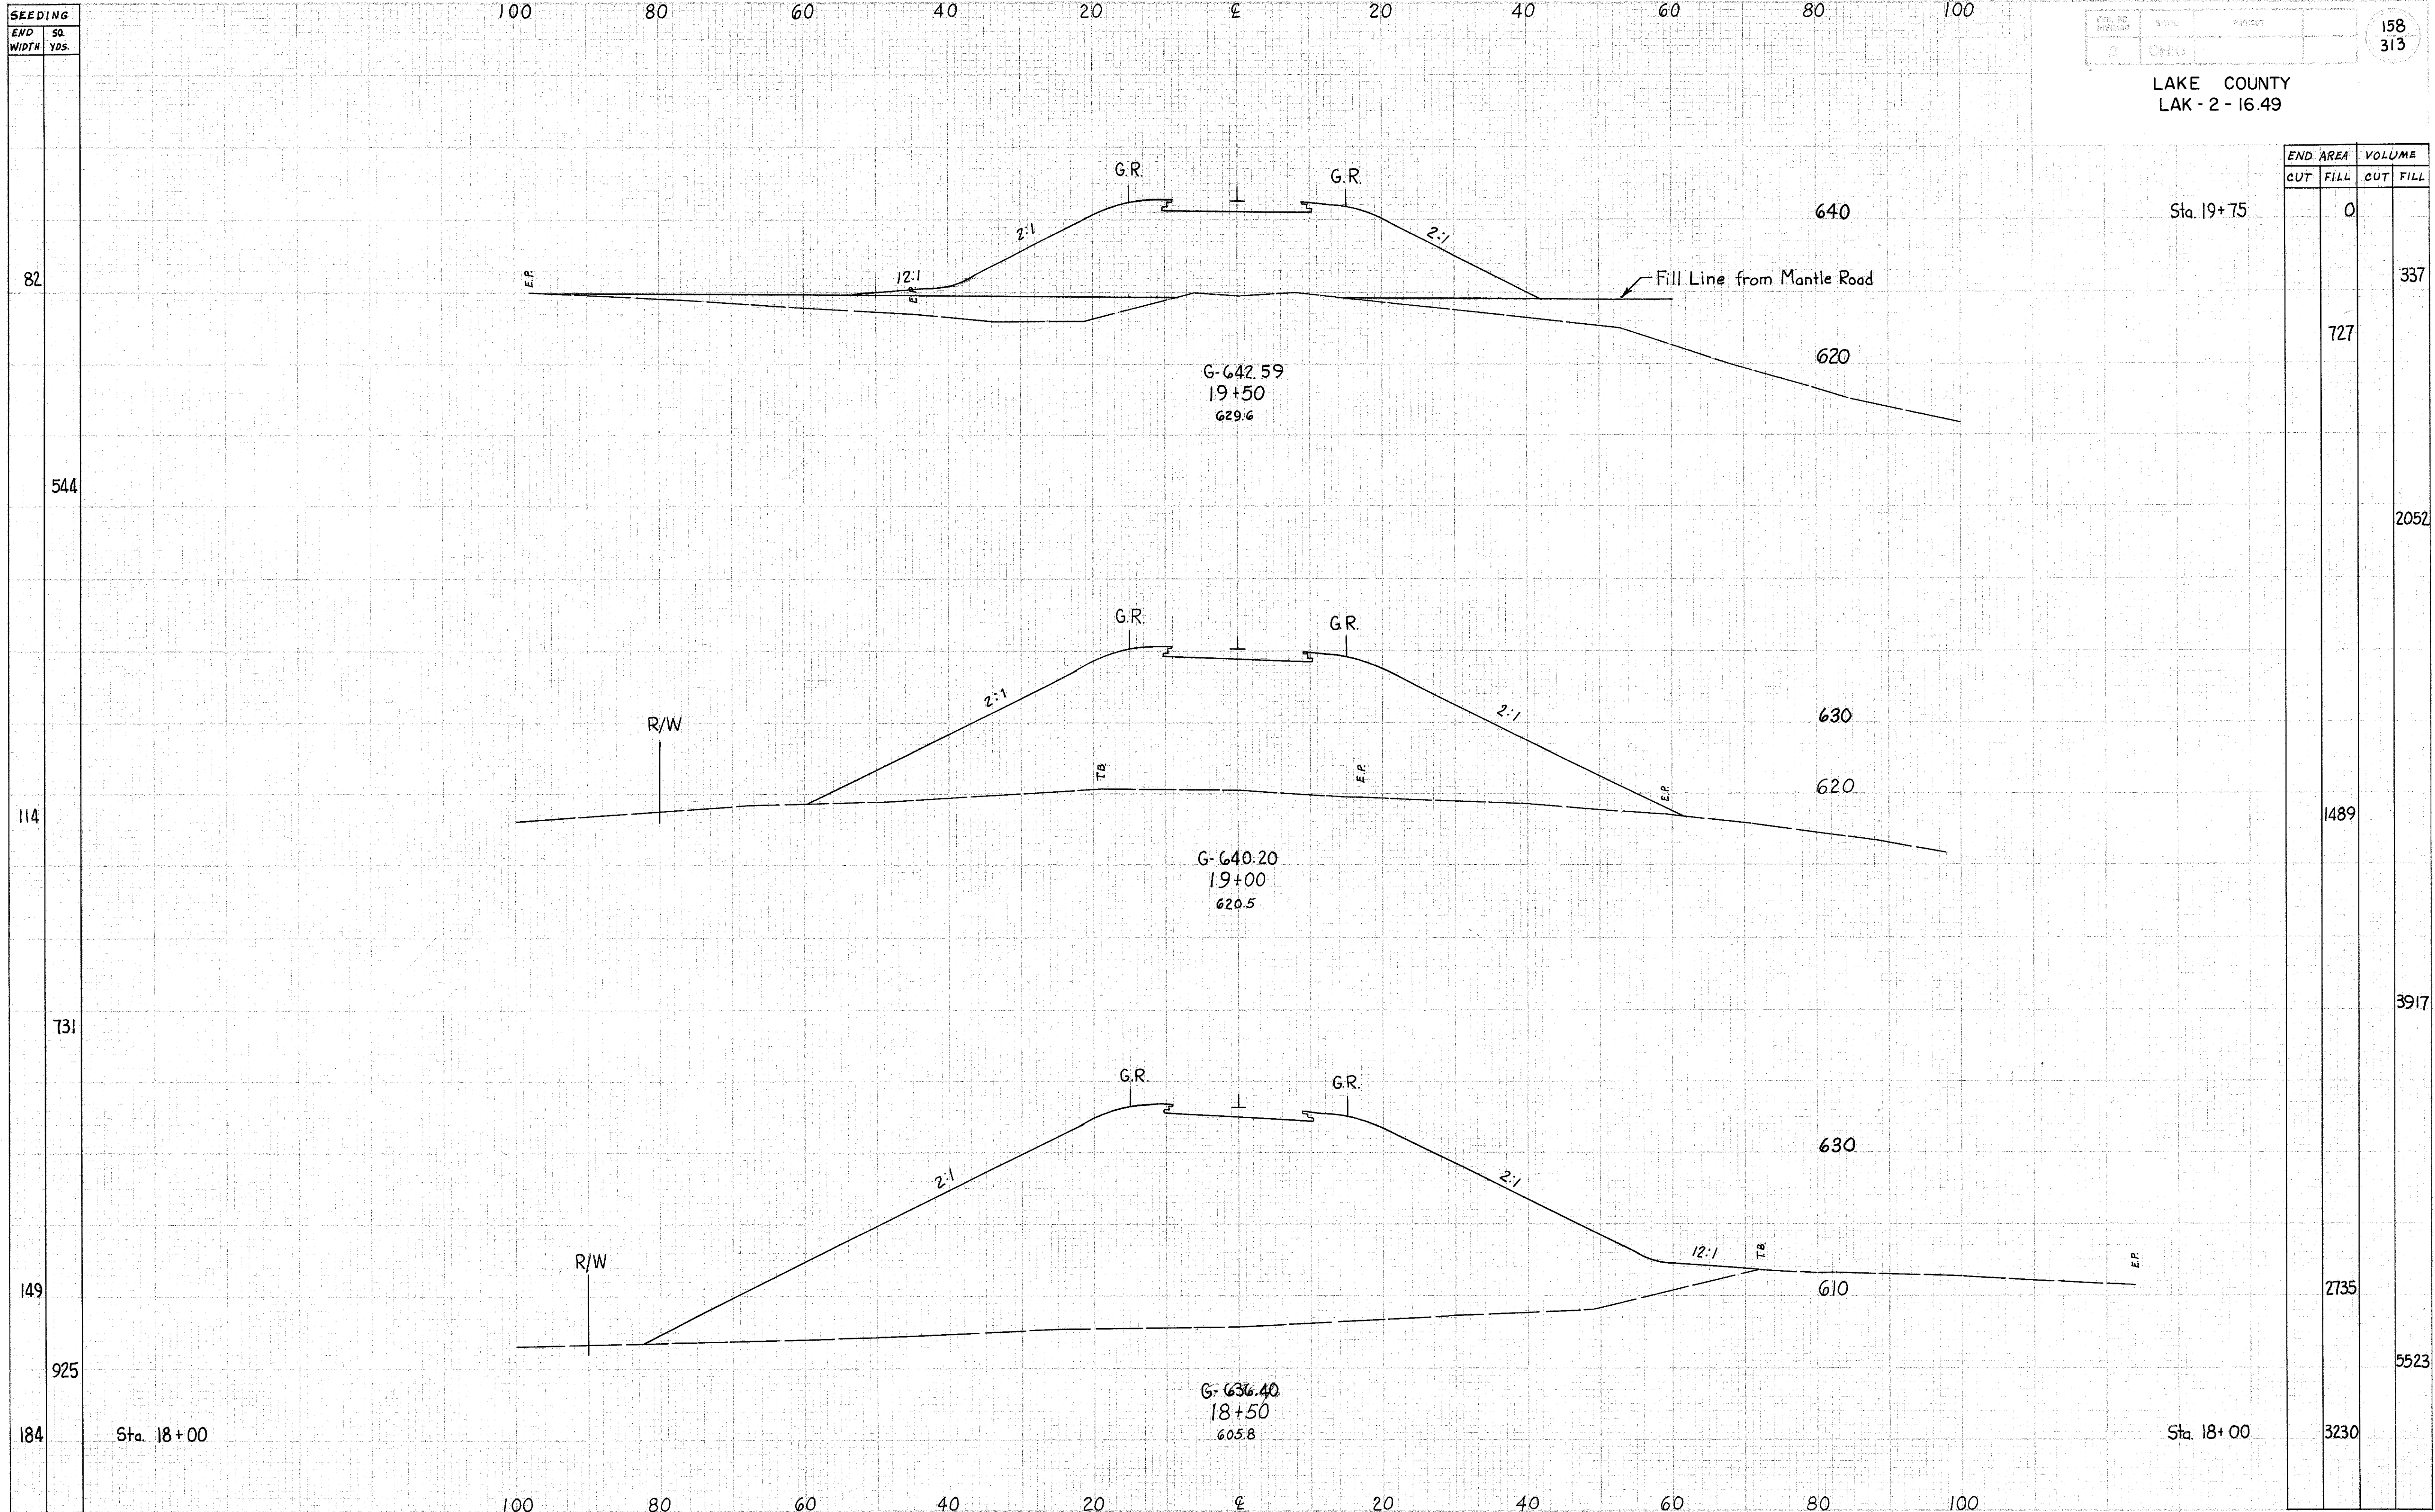

END AREA		VOLUME	
CUT	FILL	CUT	FILL
			0
		727	337
			2052
		1489	3917
		2735	5523
3230			

82  
544  
114  
731  
149  
925  
184

Sta. 18+00

Sta. 18+50

Sta. 19+00

Sta. 19+75

RELOCATION RIVER ROAD Sta. 18+50 to 19+50