
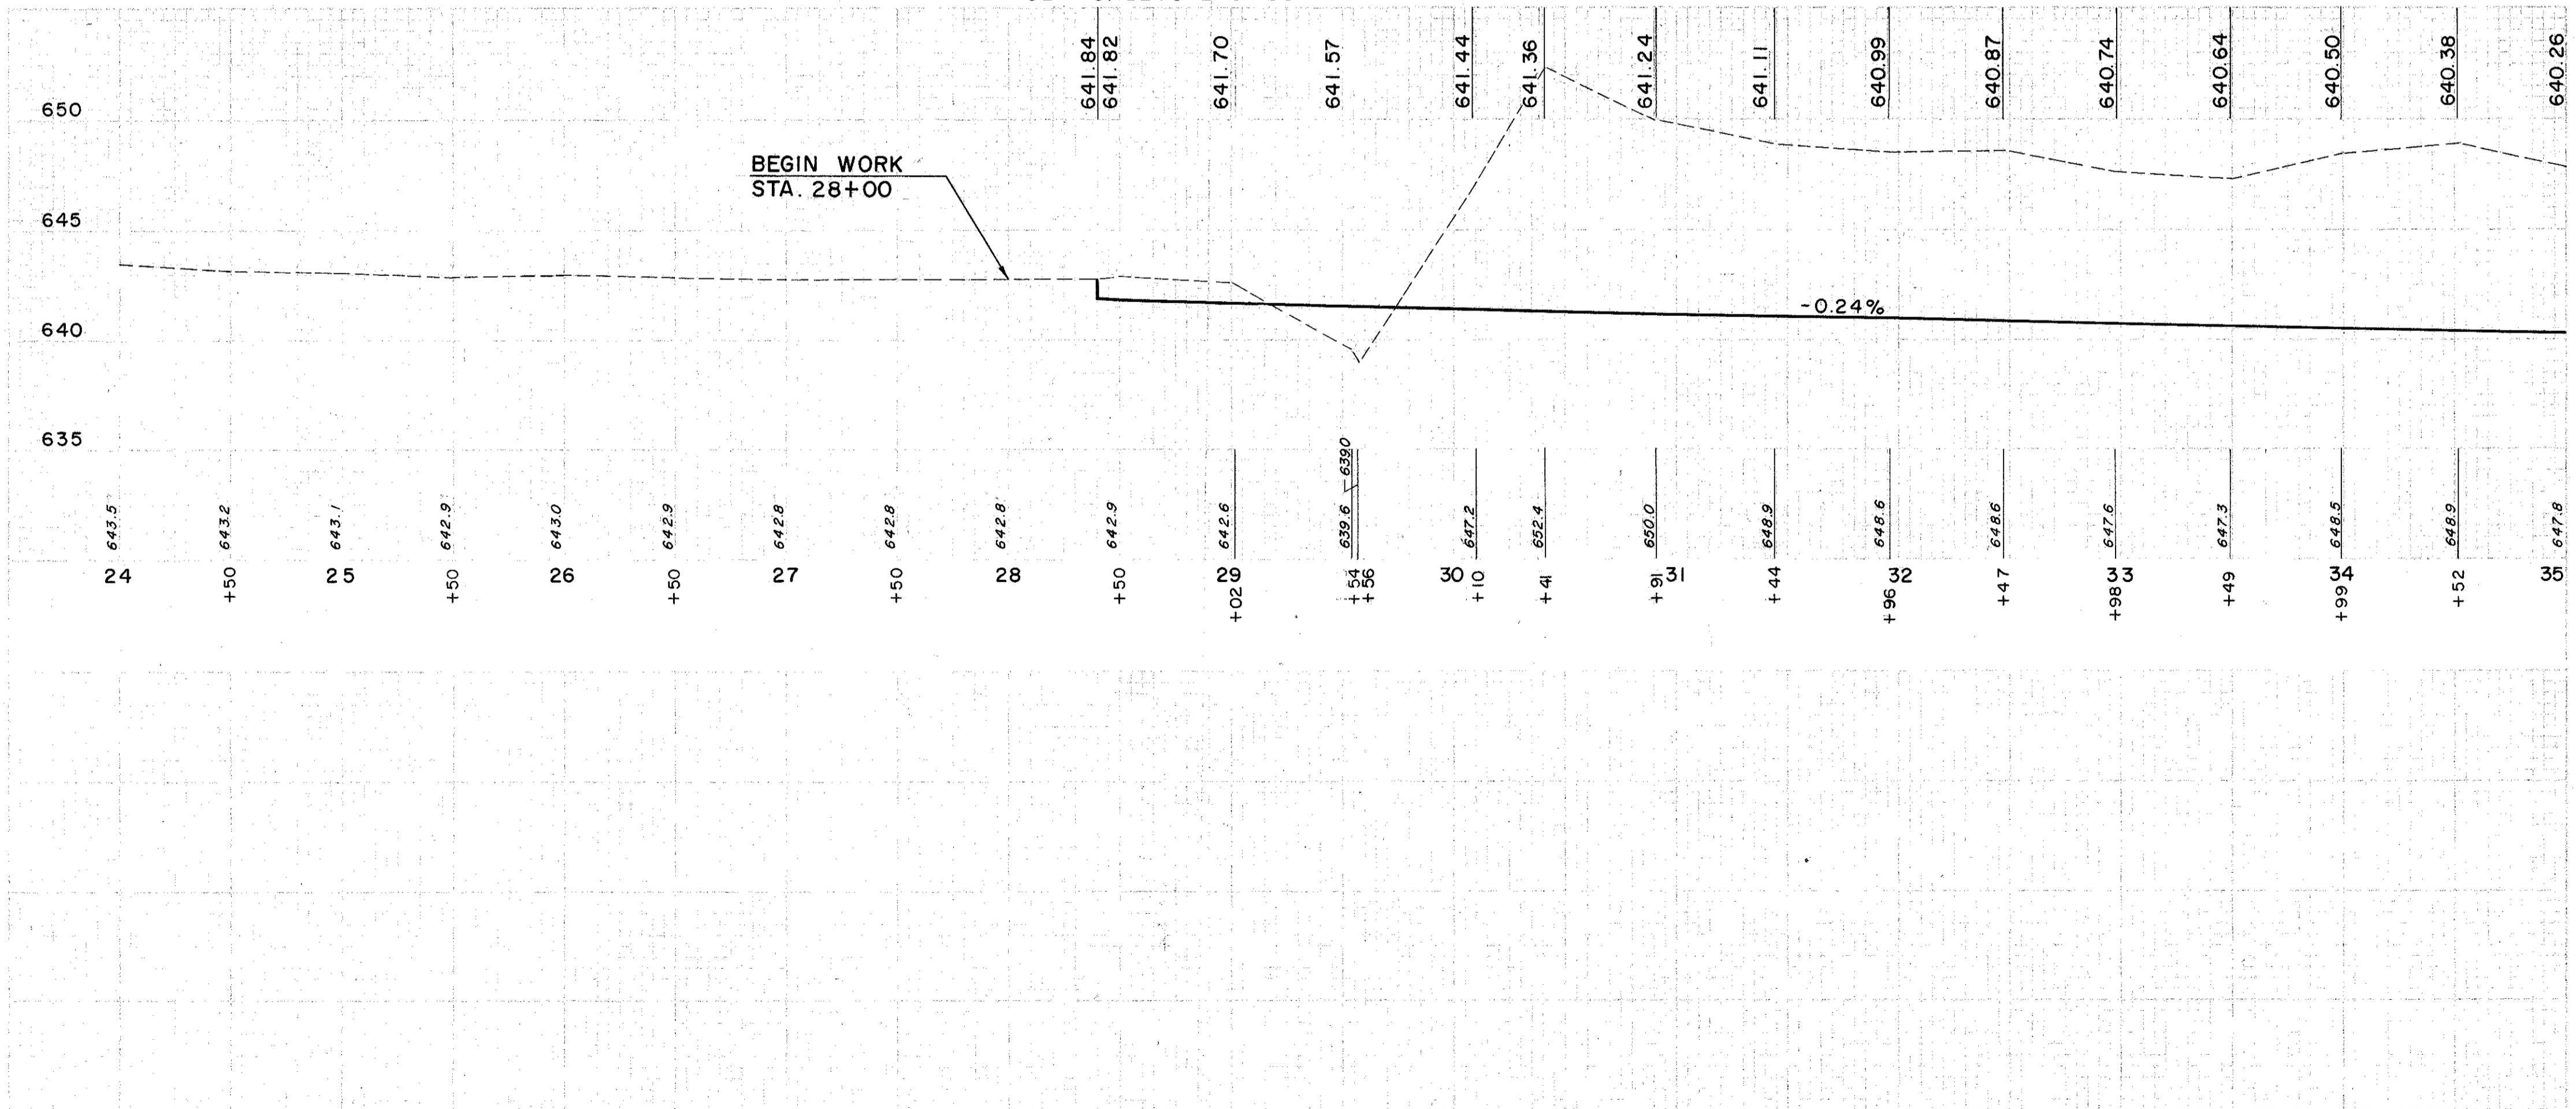


FOR TYPICAL SECTION
OF F.P. & E. R.R.
TEMPORARY RUNAROUND
SEE SHEET 160

FOR PROFILE AND TYPICAL
SECTION F.P. & E. R.R.
SEE SHEET 166

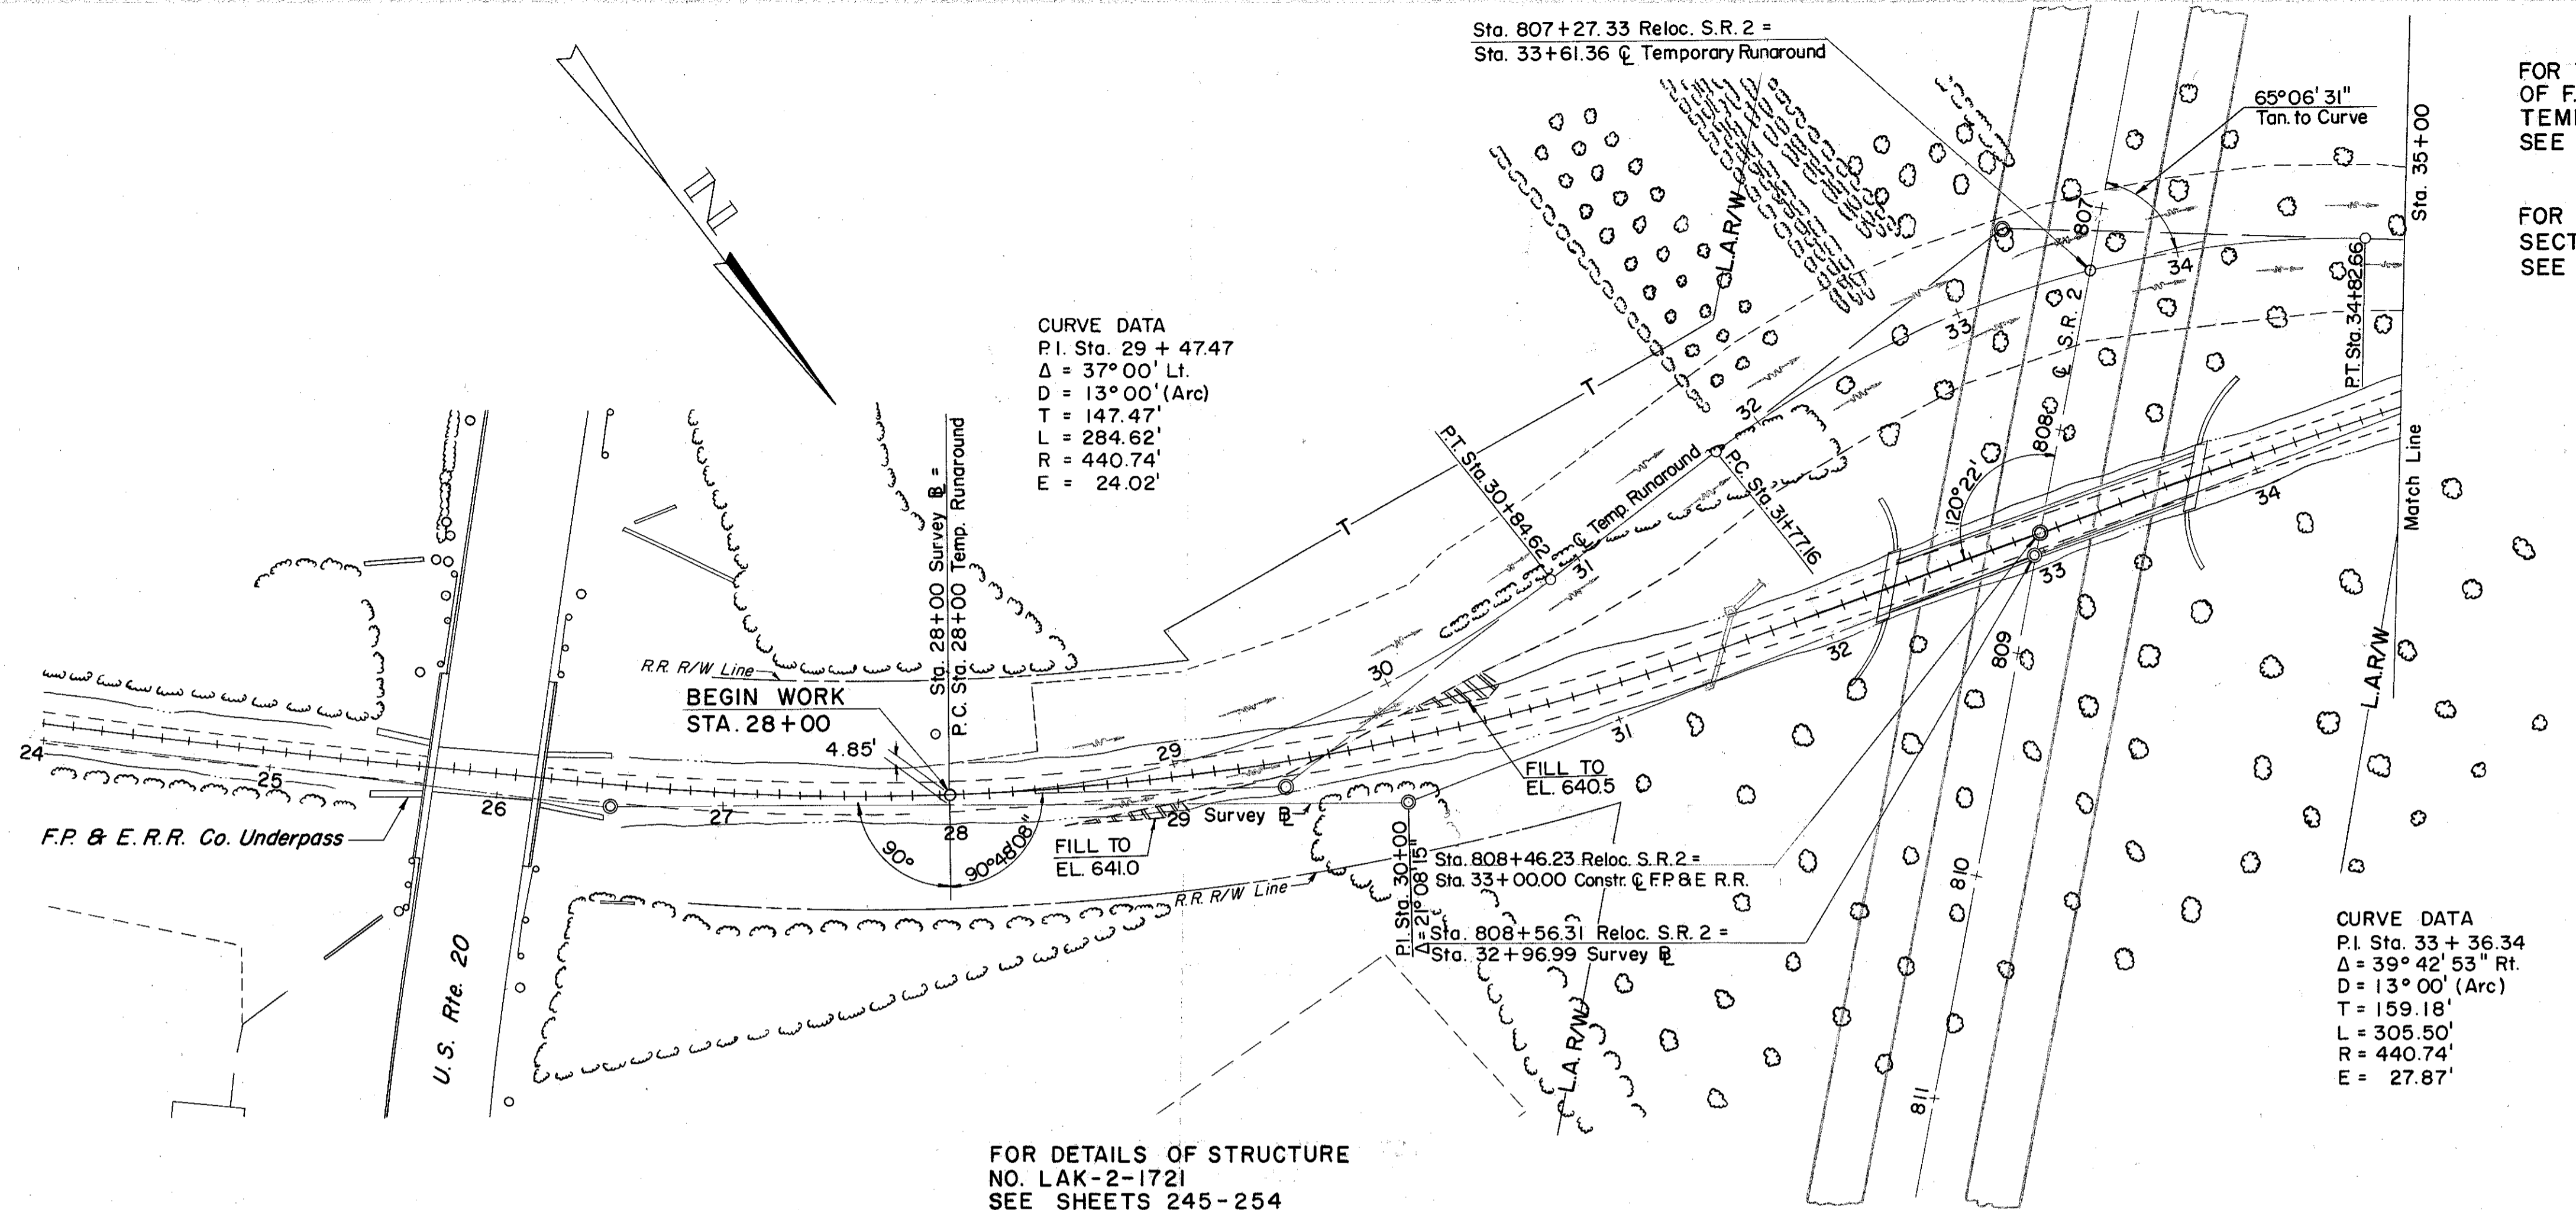

EARTHWORK FOR CONSTRUCTION OF TEMPORARY RUNAROUND		EARTHWORK FOR REMOVAL OF TEMPORARY RUNAROUND	
EXCAVATION	= 4,026 C.Y.	EXCAVATION	= 74 C.Y.
EMBANKMENT	= 74 C.Y.	EMBANKMENT	= 4,026 C.Y.
EMBANKMENT + 20 %	= 89 C.Y.	EMBANKMENT - 20 %	= 4,831 C.Y.

THE FAIRPORT, PAINESVILLE & EASTERN RAILROAD
 TEMPORARY RUNAROUND STA. 28+00 TO STA. 35+00