


TYPICAL SECTION  
F.P. & E. RAILROAD TEMP. RUNAROUND

(D) DRAINAGE

REF. NO.	STATION	SIDE	I-8	I-16
			STD. #2-2A C.B.	C.B. ABANDONED
I-D	36+09	Lt.		
TOTAL				

NOTE: Abandon the #2-2A C.B. after need is no longer required.

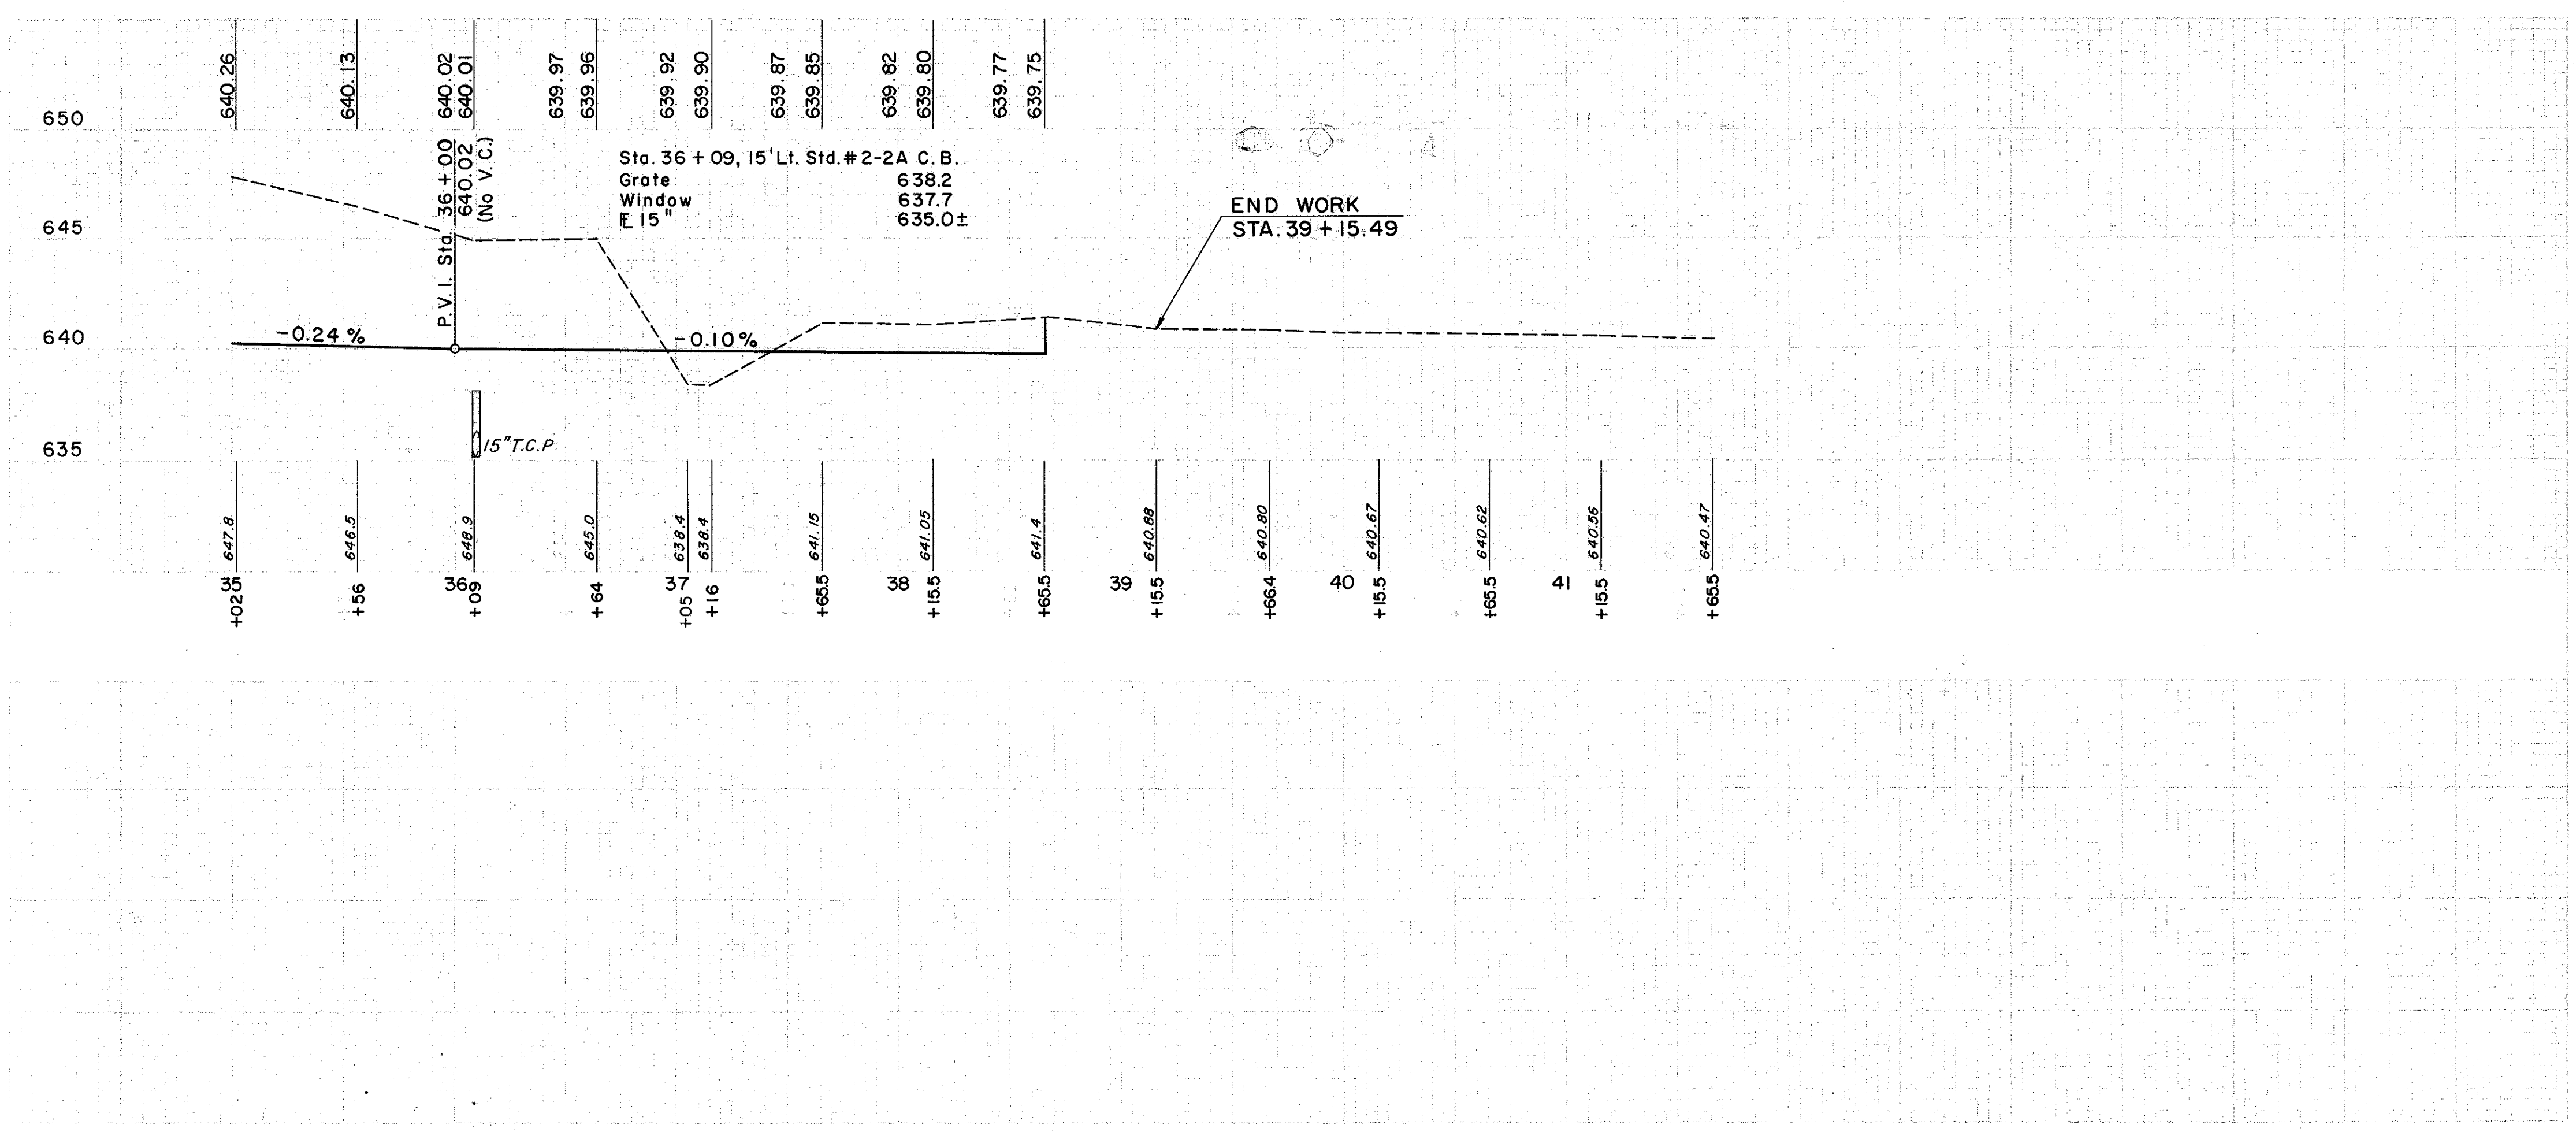

EARTHWORK FOR CONSTRUCTION OF TEMPORARY RUNAROUND		EARTHWORK FOR REMOVAL OF TEMPORARY RUNAROUND	
EXCAVATION	= 2,049 C.Y.	EXCAVATION	= 35 C.Y.
EMBANKMENT	= 35 C.Y.	EMBANKMENT	= 2,049 C.Y.
EMBANKMENT +20%	= 42 C.Y.	EMBANKMENT +20%	= 2,459 C.Y.

THE FAIRPORT, PAINESVILLE & EASTERN RAILROAD  
TEMPORARY RUNAROUND STA. 35+00 TO STA. 41+65.5