


SEEDING  
END SQ  
WIDTH YDS.

SCALE 1" = 5'

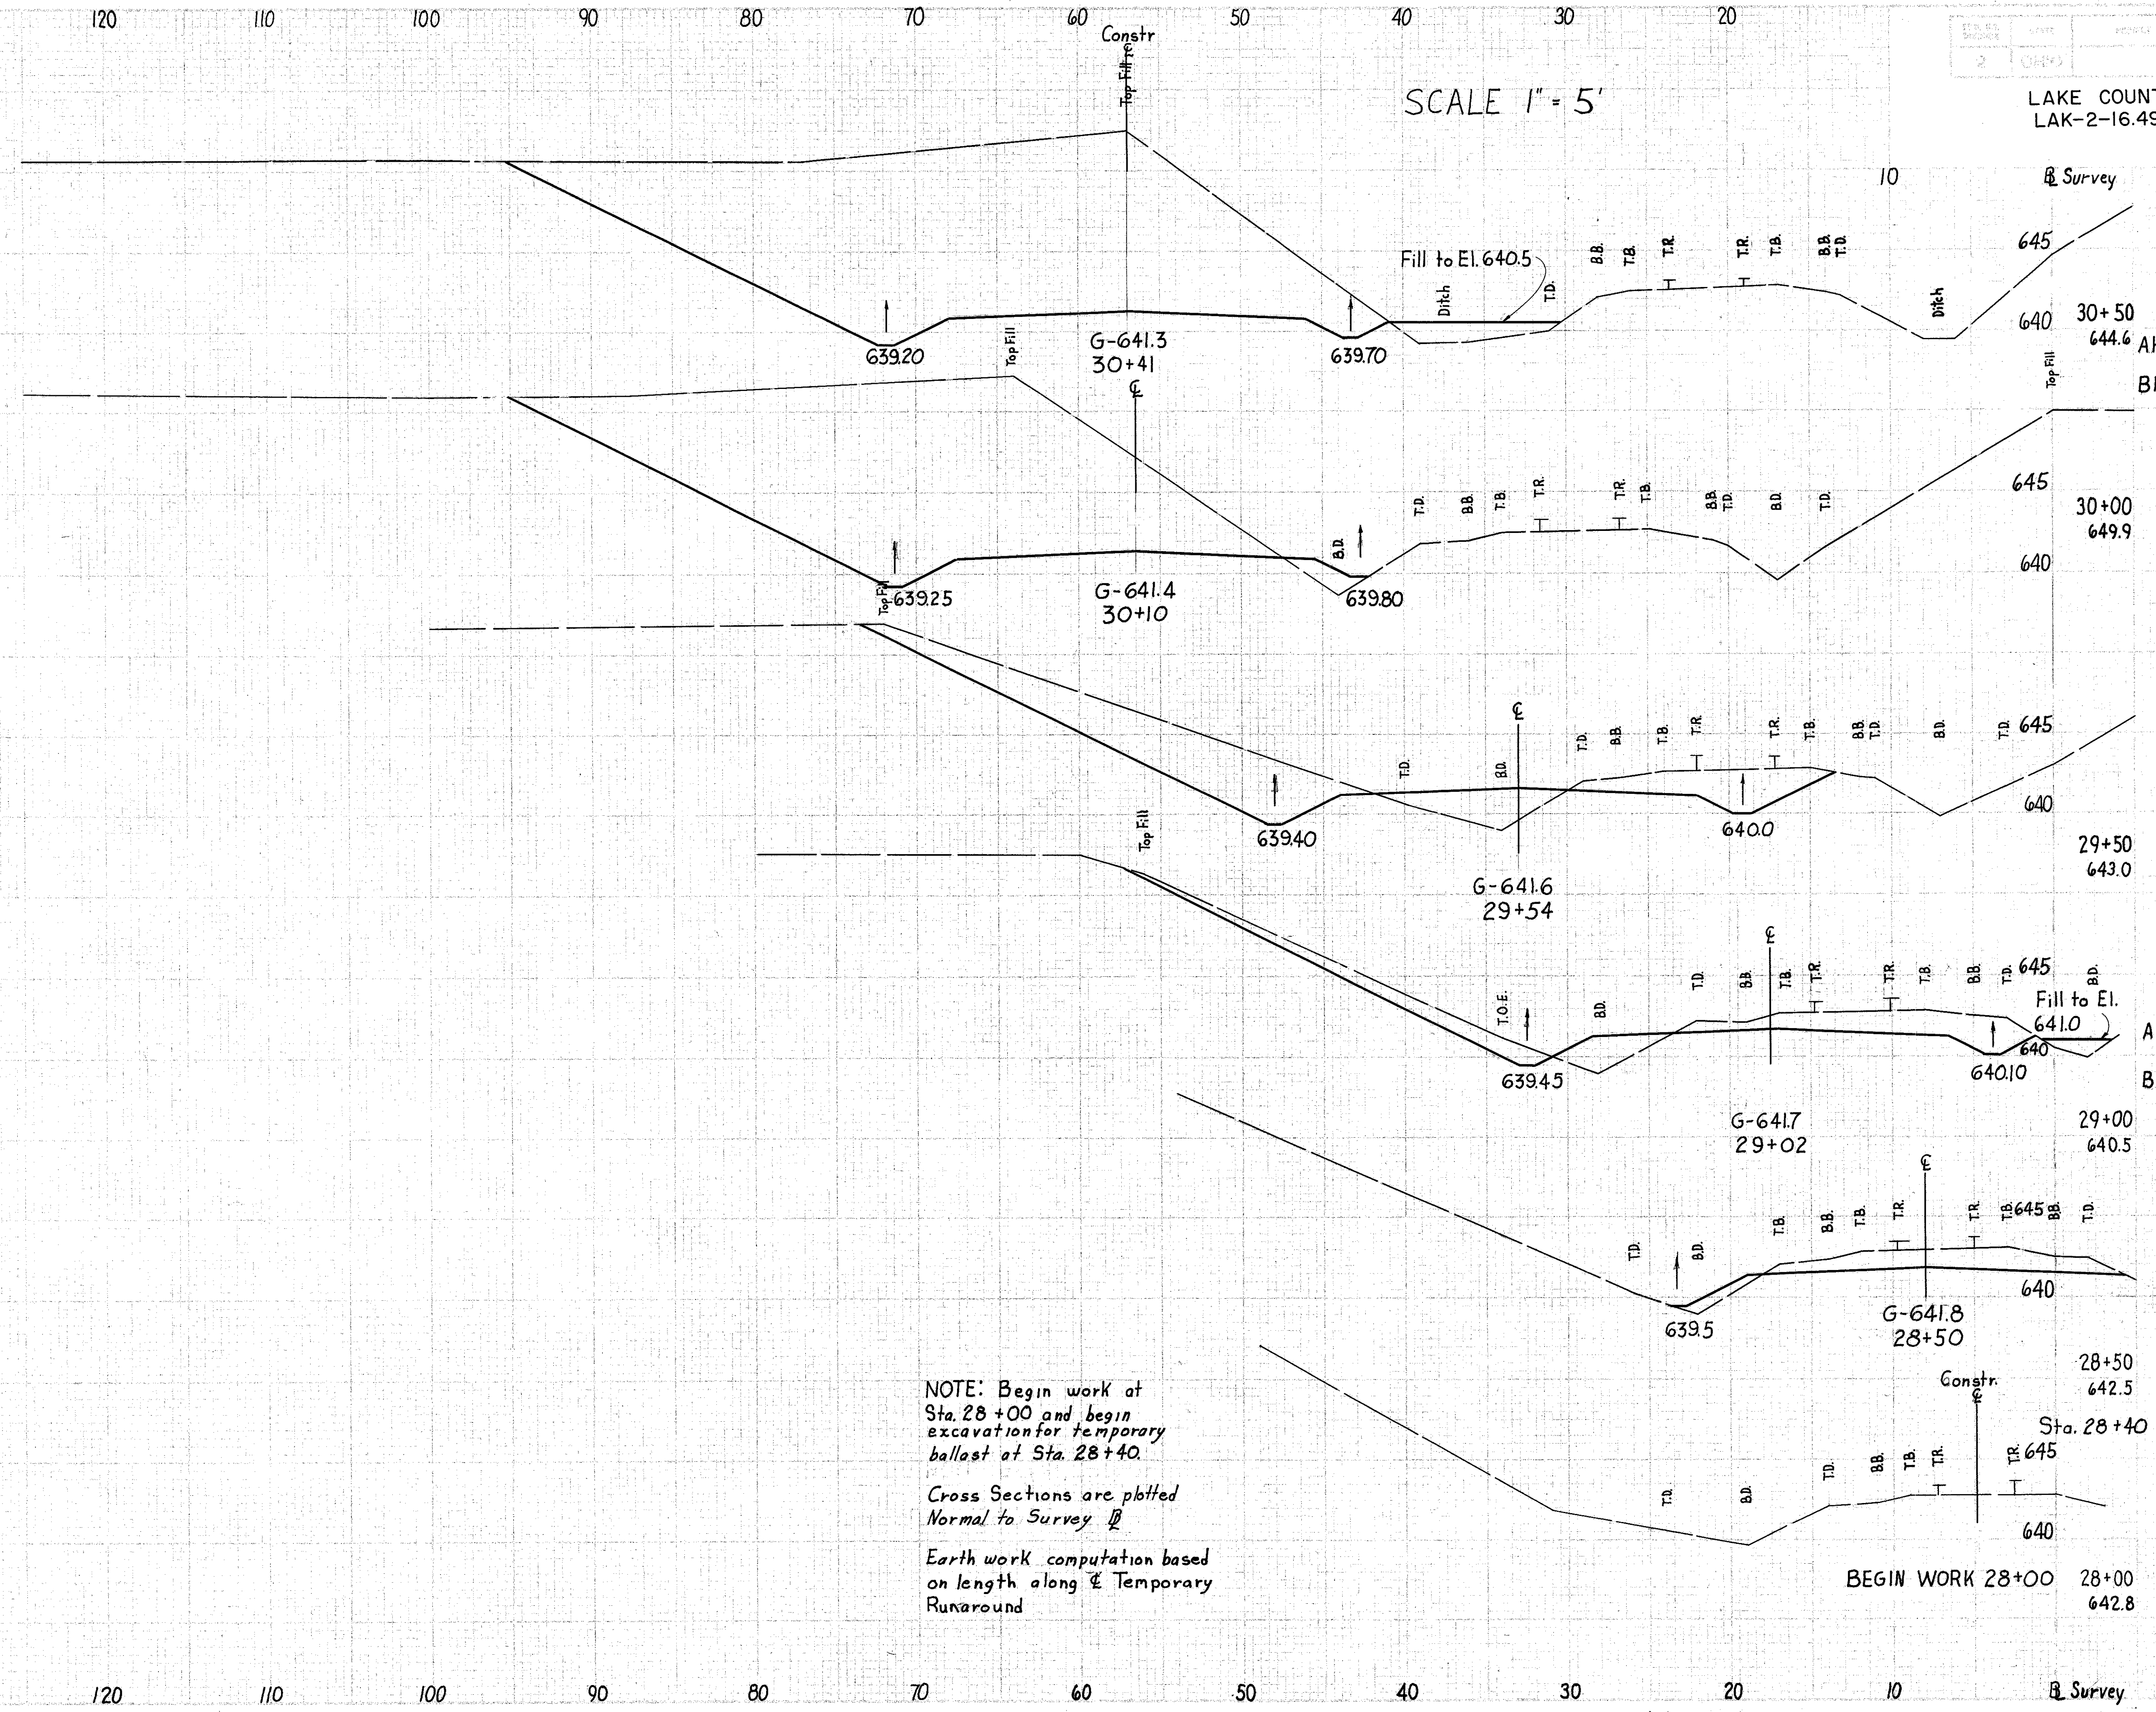

END AREA	VOLUME	
	CUT	FILL
396	0	
396	10	
		412 9
322	5	
		438 23
100	17	
		143 25
48	9	
48	12	
		68 14
23	3	
		9 1
23	3	
		17 2
-	0	

NOTE: Begin work at Sta. 28+00 and begin excavation for temporary ballast at Sta. 28+40.  
Cross Sections are plotted Normal to Survey B.  
Earth work computation based on length along E Temporary Runaround

1/1/63  
X-33, X-34  
A.E.P. & E.B.  
and U.S. 11/15/63  
SLS 11/15/63  
Plotted with SLS 11/16/63  
SLS 11/19/63