


SEEDING	
END	SO.
WIDTH	YDS.

150 140 130 120 110 100 90 80 70 60 50 40

162
313

SCALE 1" = 5'

LAKE COUNTY
LAK-2-16.49

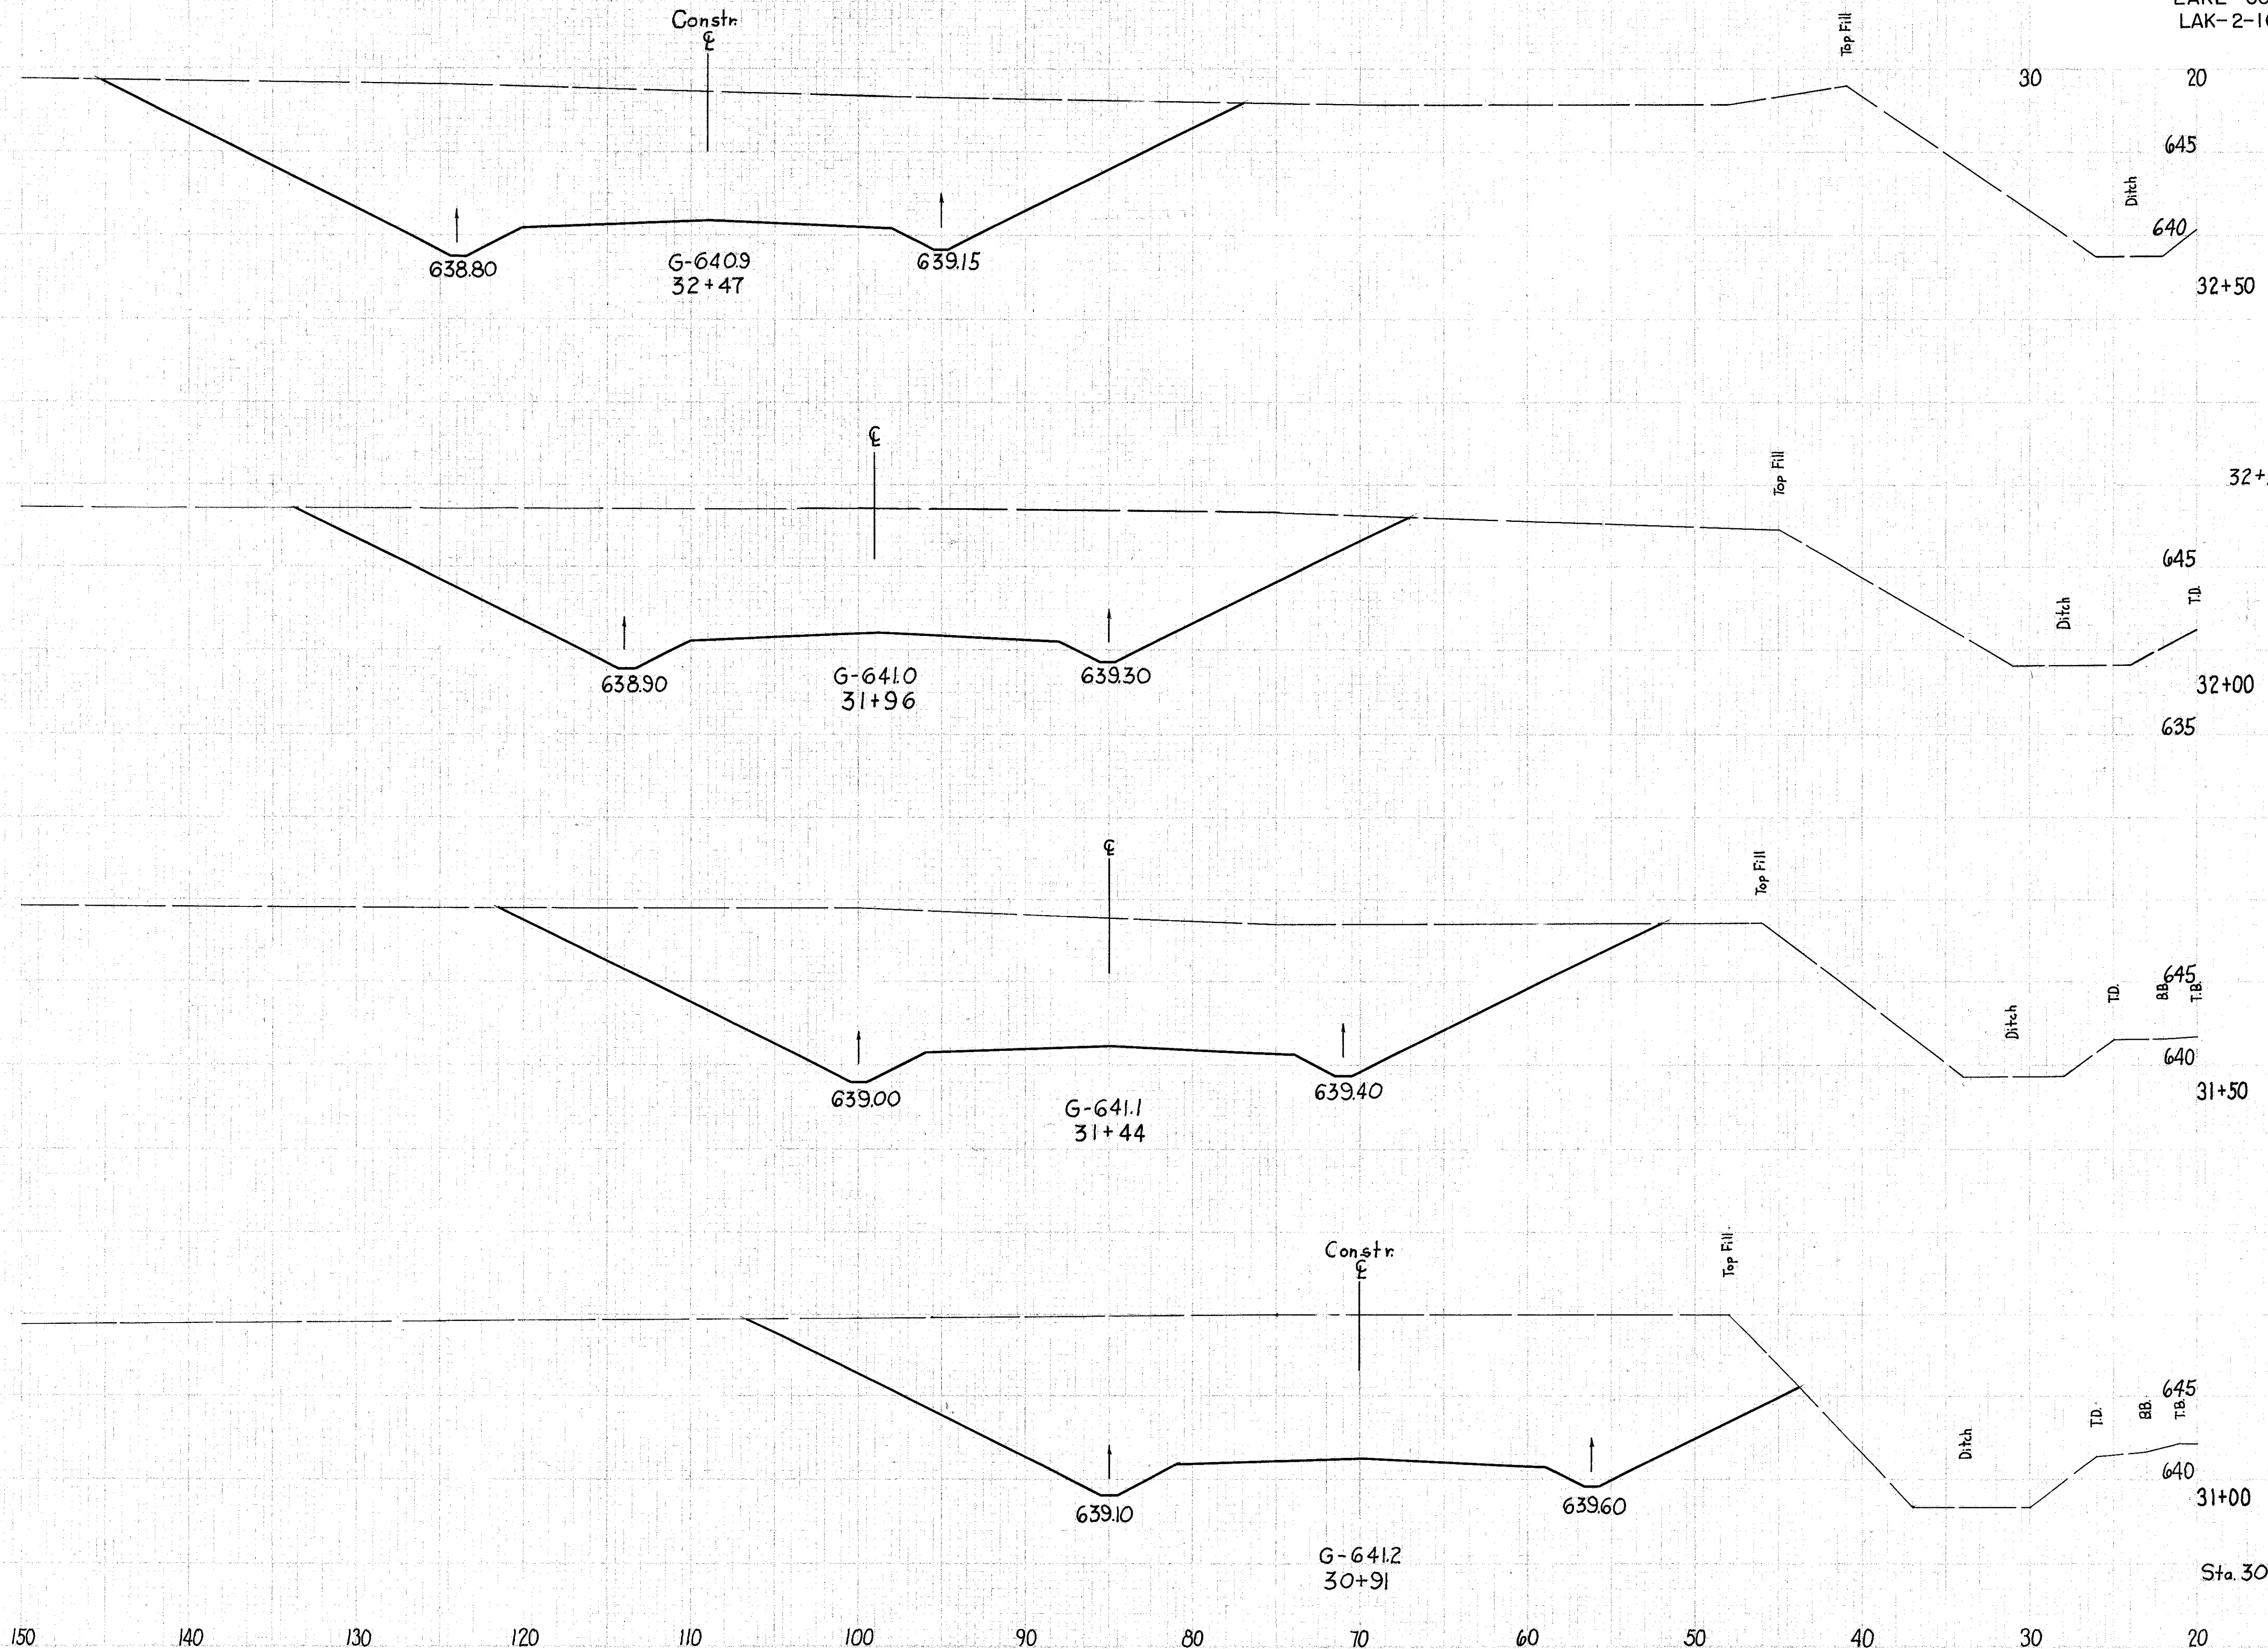

END AREA		VOLUME	
CUT	FILL	CUT	FILL
	0		224
417			
			832
			447
			907
477			
			808
396	0		

4/63
X-39
W
ET & B
SLS 8/1/63
SLS 11/19/63
SLS 11/19/63

F. P. & E. R.R. TEMPORARY RUNAROUND Sta. 31+00 to 32+00