

SEEDING
END SQ.
WIDTH YDS.

130 120 110 100 90 80 70 60 50 40 30 20


164
313

LAKE COUNTY
LAK-2-16.49

ID Survey

SCALE 1" = 5'

END AREA	VOLUME	
	CUT	FILL
214		
543		
728		
413		
168		
0		

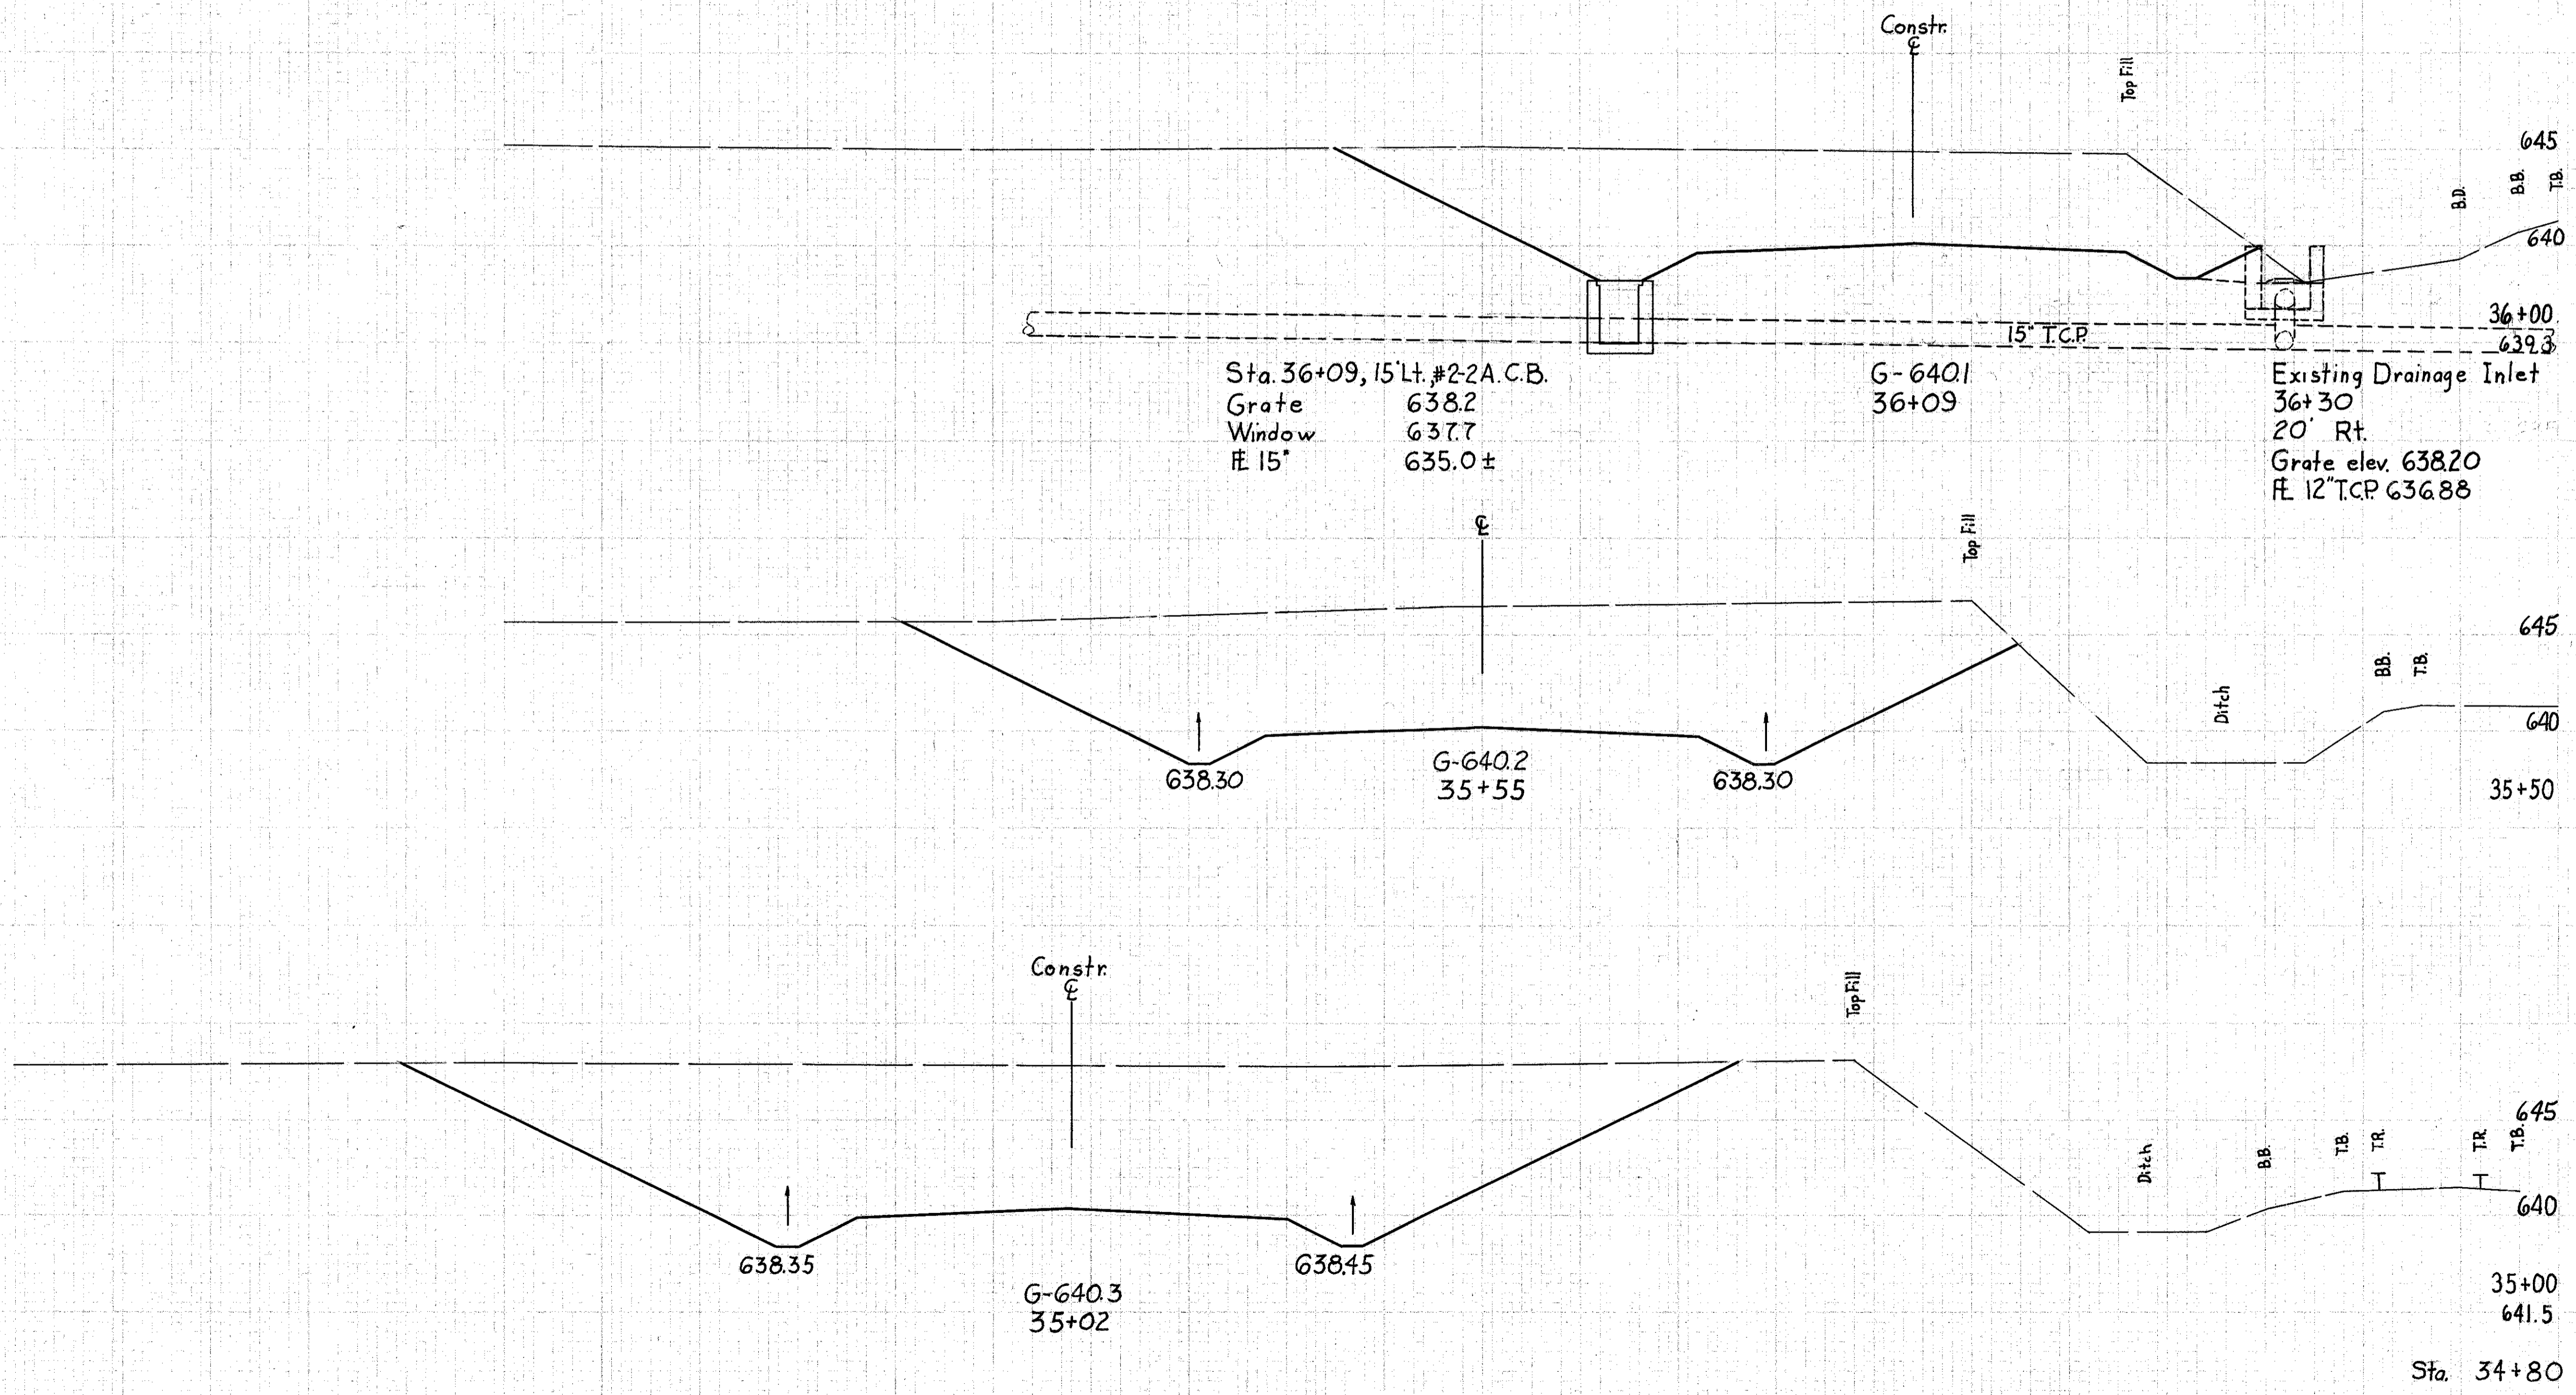

1/21/63
K X-39
1-1
1.57 ± B.
a sls 2/1/63
1.06
1/2/63
1/1/63
1/1/63

130 120 110 100 90 80 70 60 50 40 30 20 10 B Survey

F. P. & E. R.R. TEMPORARY RUNAROUND Sta. 35+00 to 36+00