
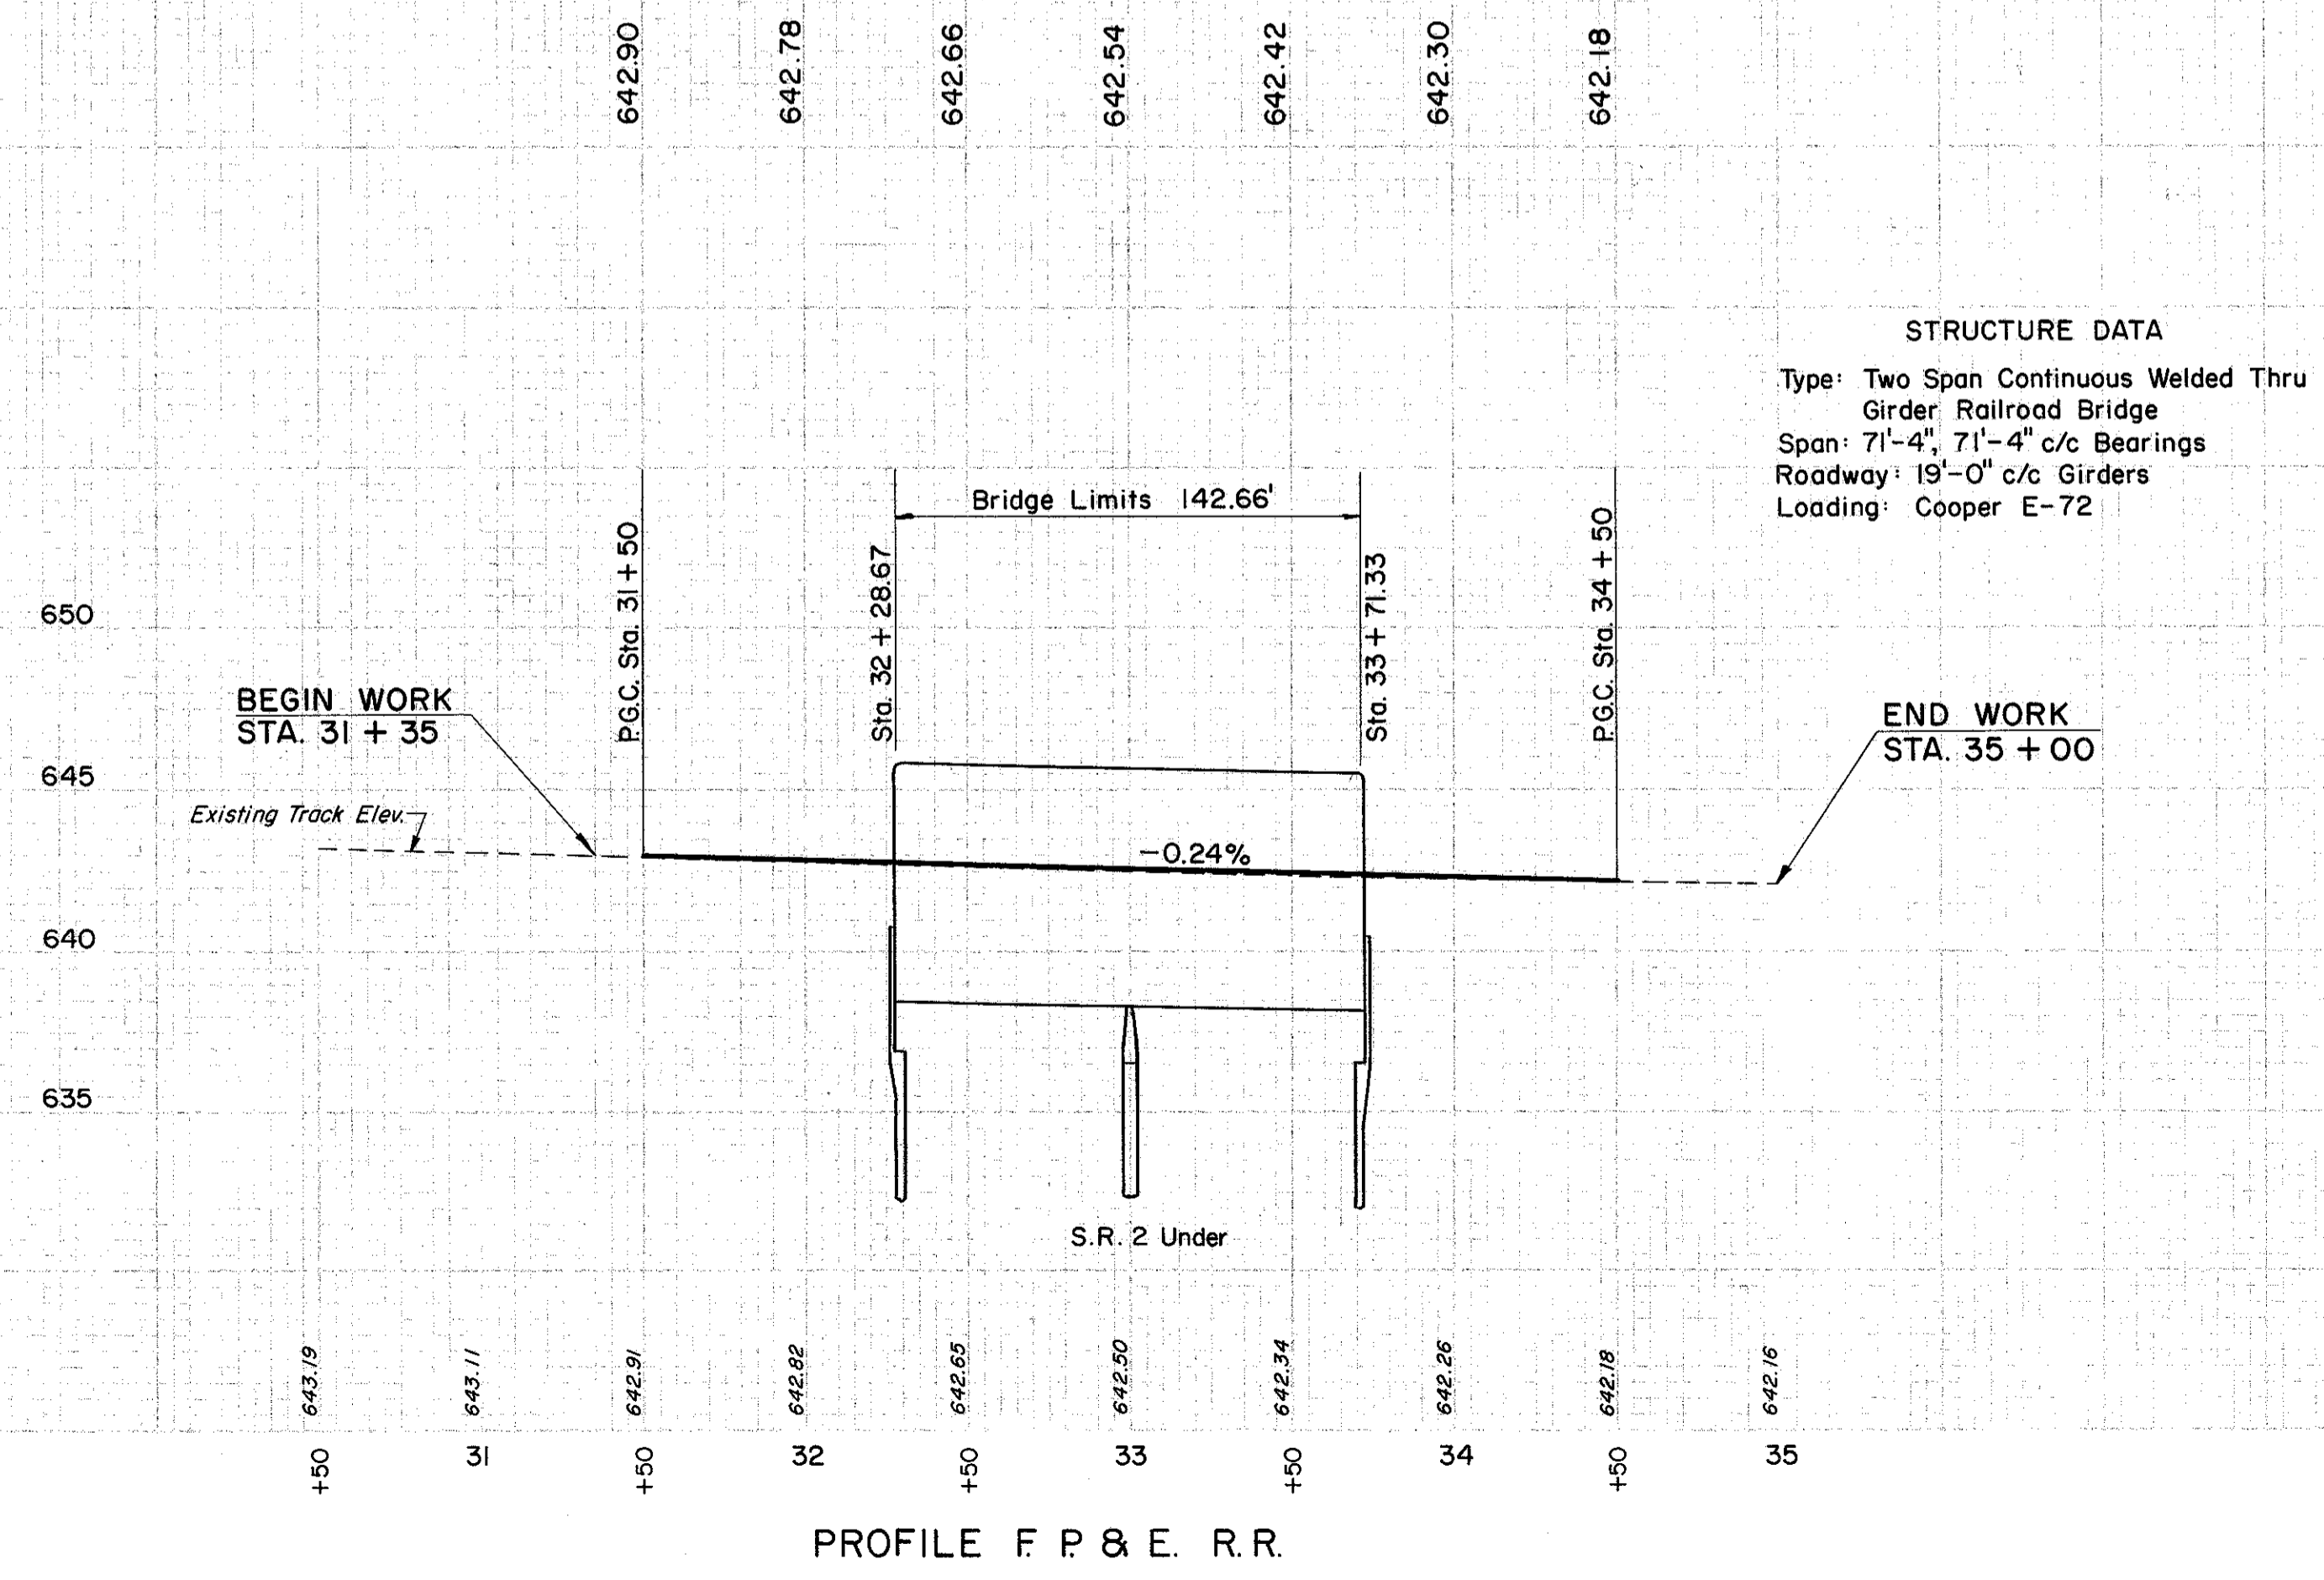
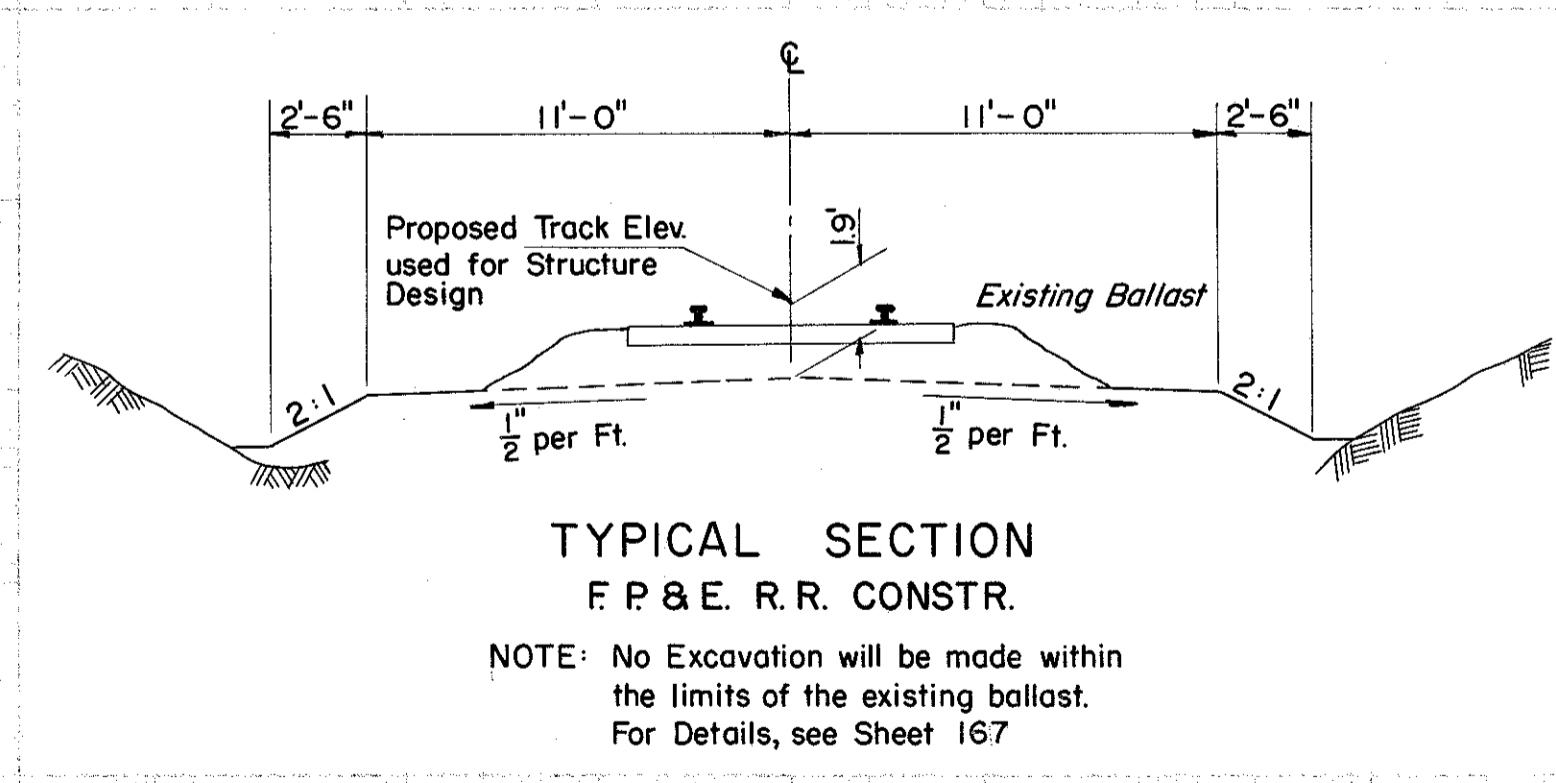


LAKE COUNTY
LAK-2-16.49

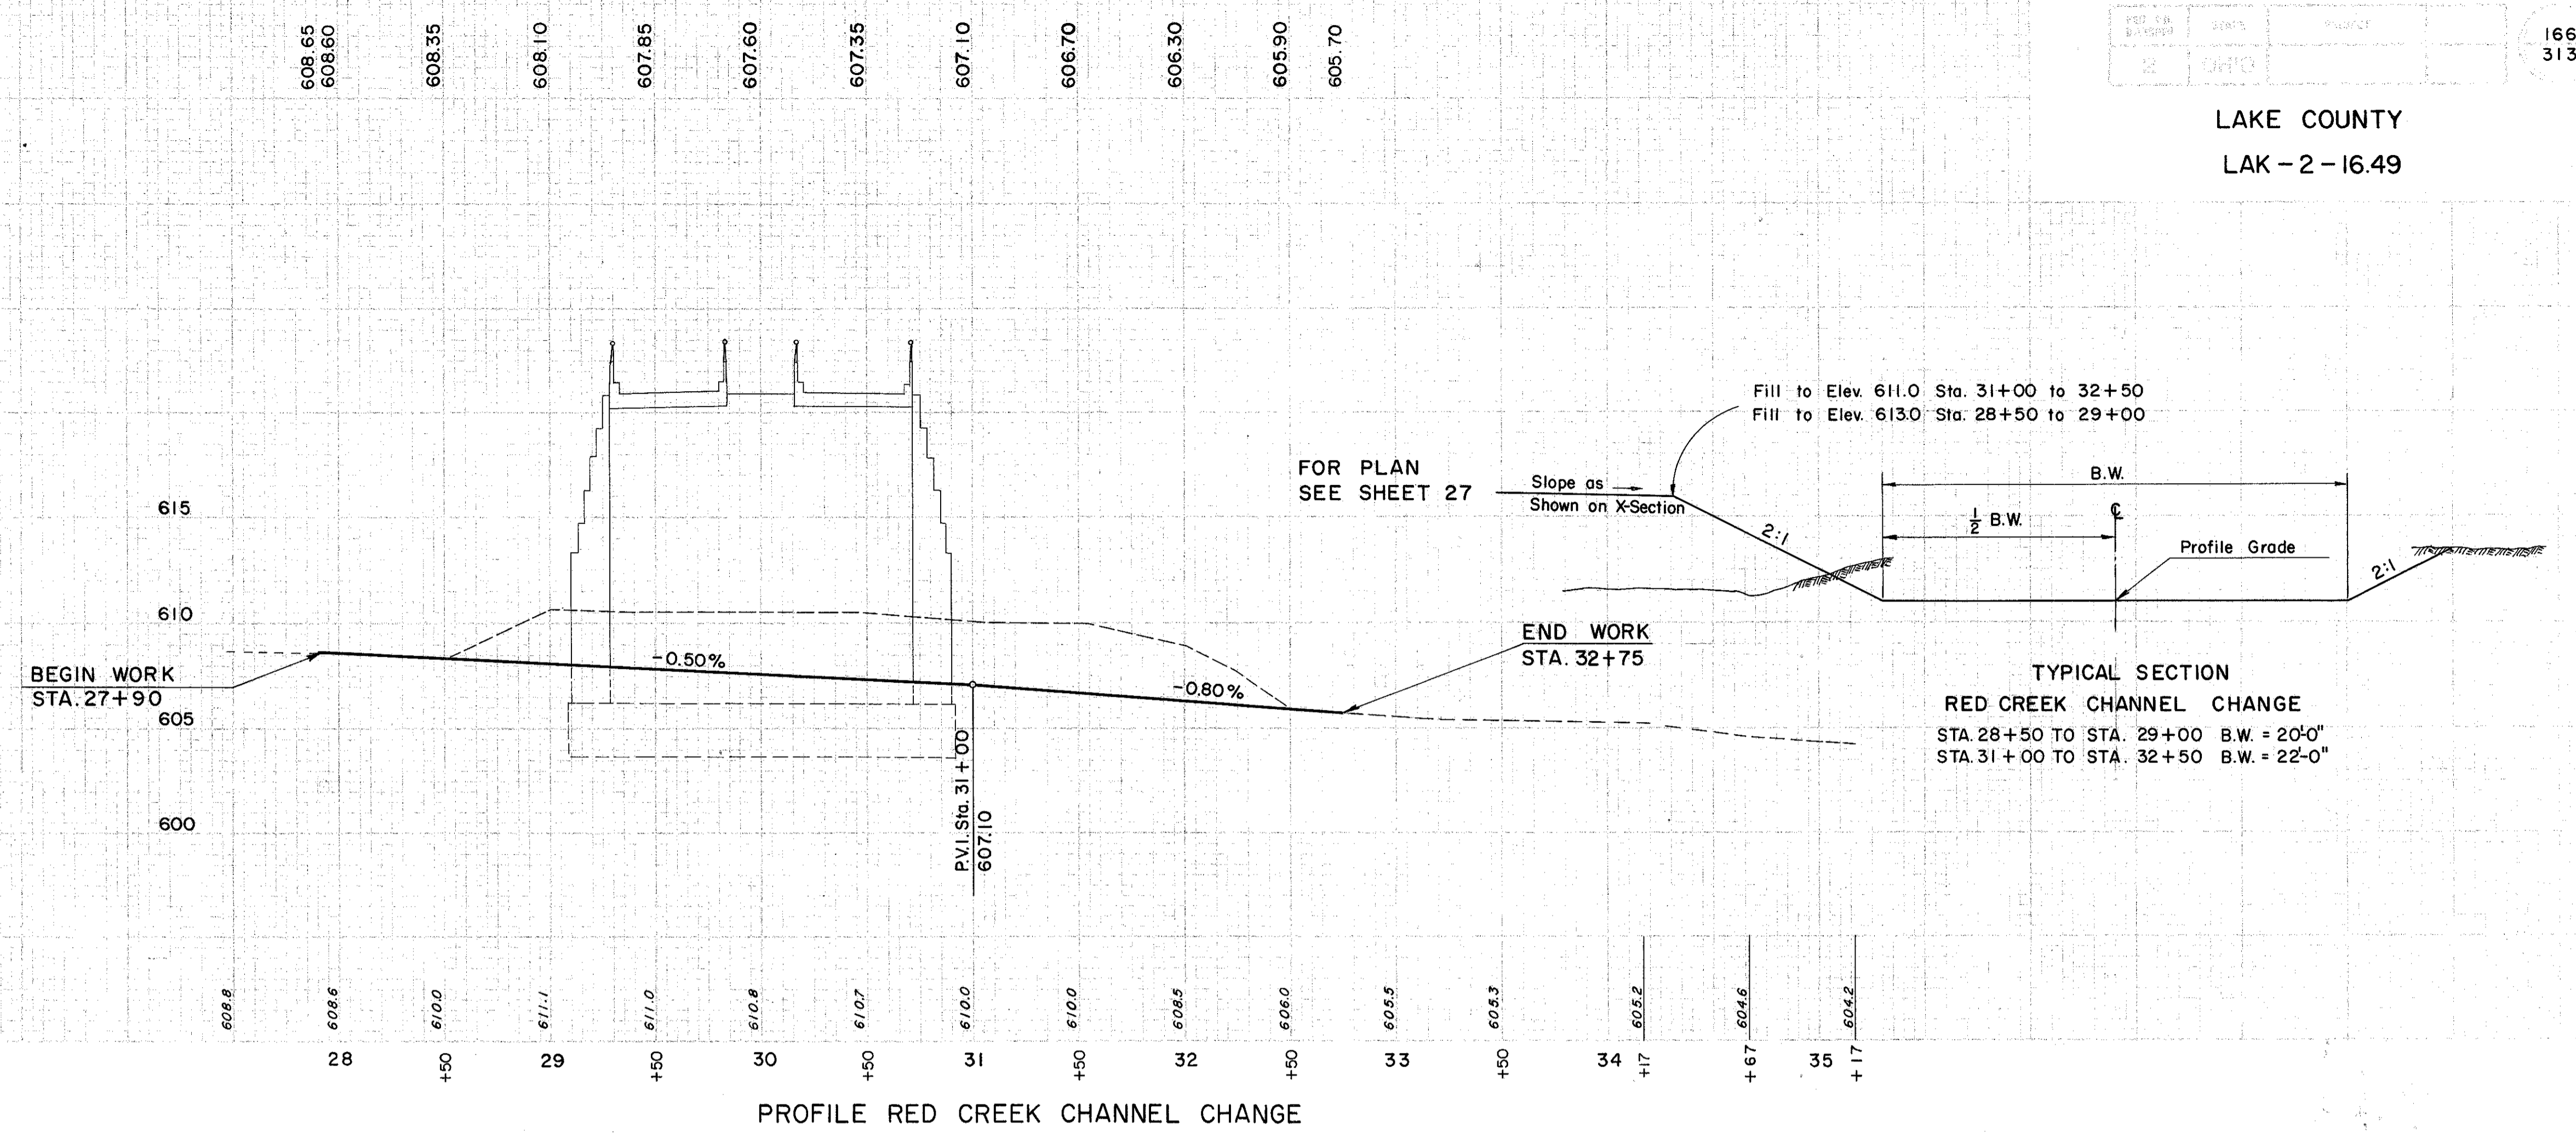

PROFILE RED CREEK CHANNEL CHANGE
AND F.P. & E. R.R. BRIDGE CONSTRUCTION