


SEEDING	END STA	WIDTH YDS.
	13	308
	98	201
	47	47
	47	192
	91	101
	91	155
	30	35
	7	6
	0	0

F.P. & E. R.R. (EAST) Sta. 30+50 to 35+50

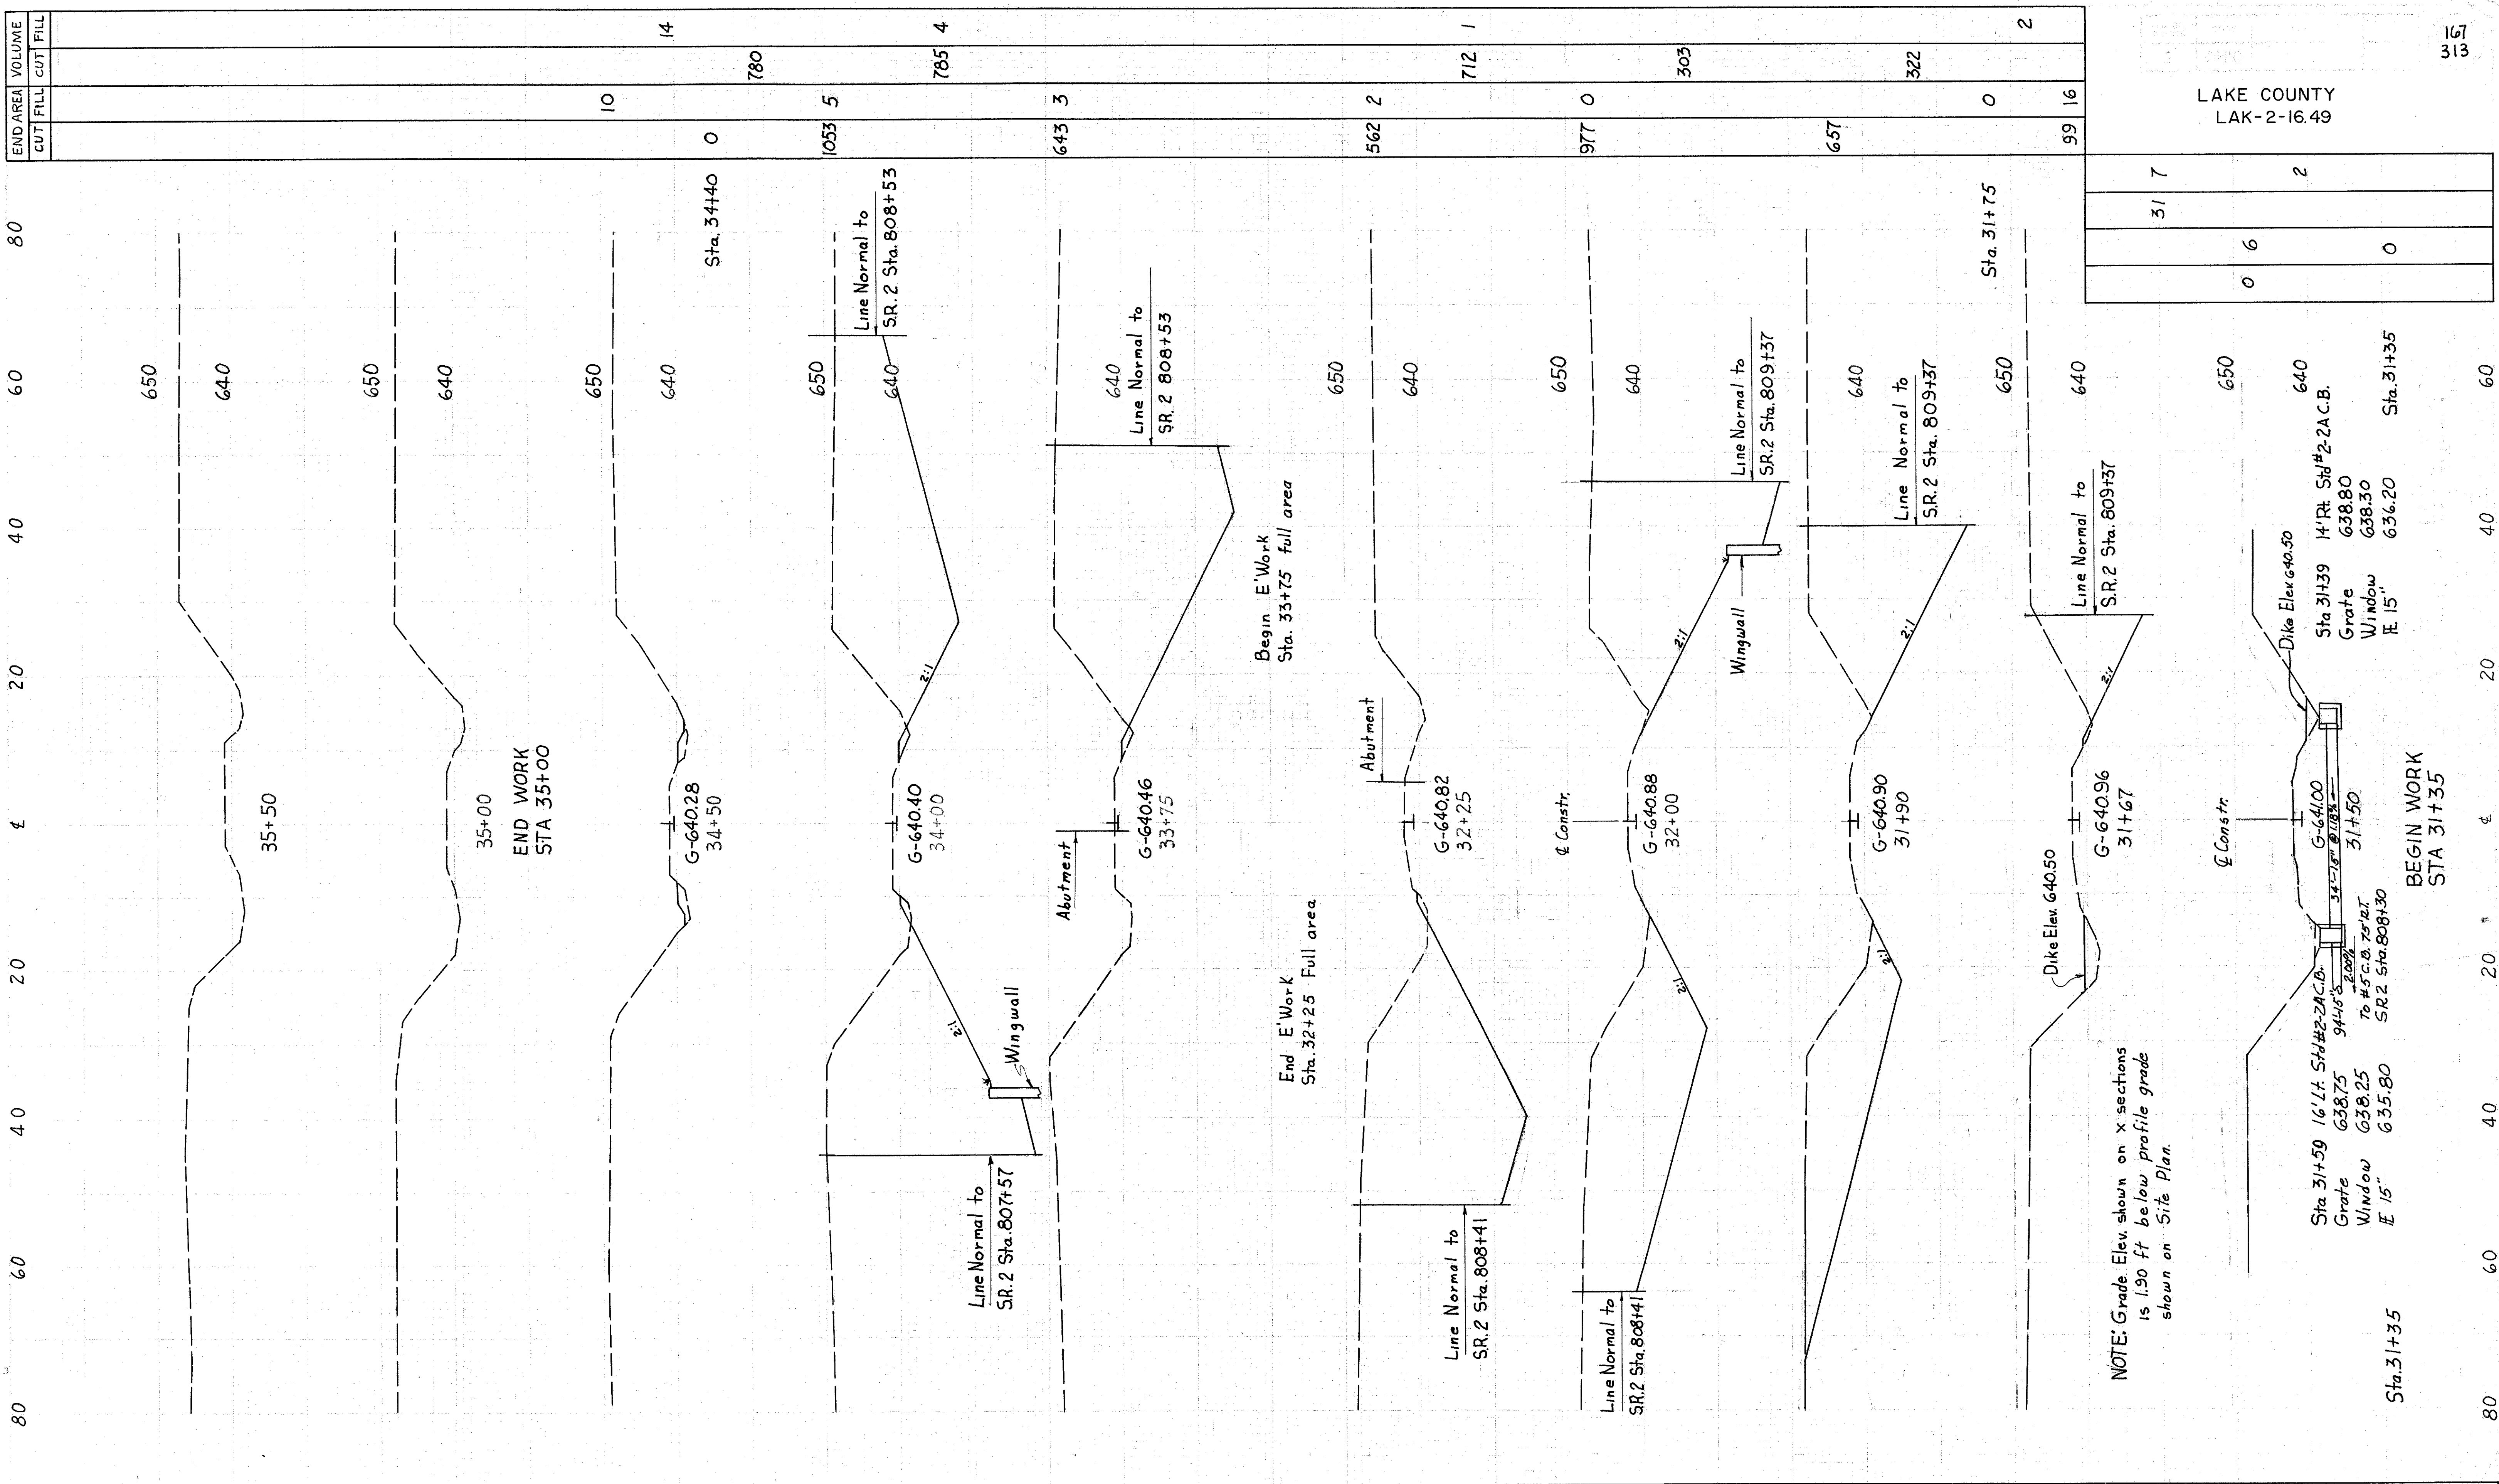

NOTE: Grade Elev. shown on x sections is 1.90 ft below profile grade shown on Site Plan.

Sta. 31+59 16' Lt. Sid #2-2A.C.B.  
 Grate 638.75 9445' @ 2.00%  
 Window 638.25 To #5 C.B. 75' RT.  
 E 15" 635.80 SR.2 Sta. 808130

Sta. 31+39 14' Rt. Sid #2-2A.C.B.  
 Grate 638.80  
 Window 638.30  
 E 15" 636.20 Sta. 31+35

31	7
0	6
0	0

LAKE COUNTY  
LAK-2-16-49