

SEEDING
END SQ
WIDTH YDS.


140 120 100 80 60 40 20 0 20 40 60 80 100

172
313

LAKE COUNTY
LAK-2-16.49

120 140

END AREA
CUT FILL
VOLUME
CUT FILL

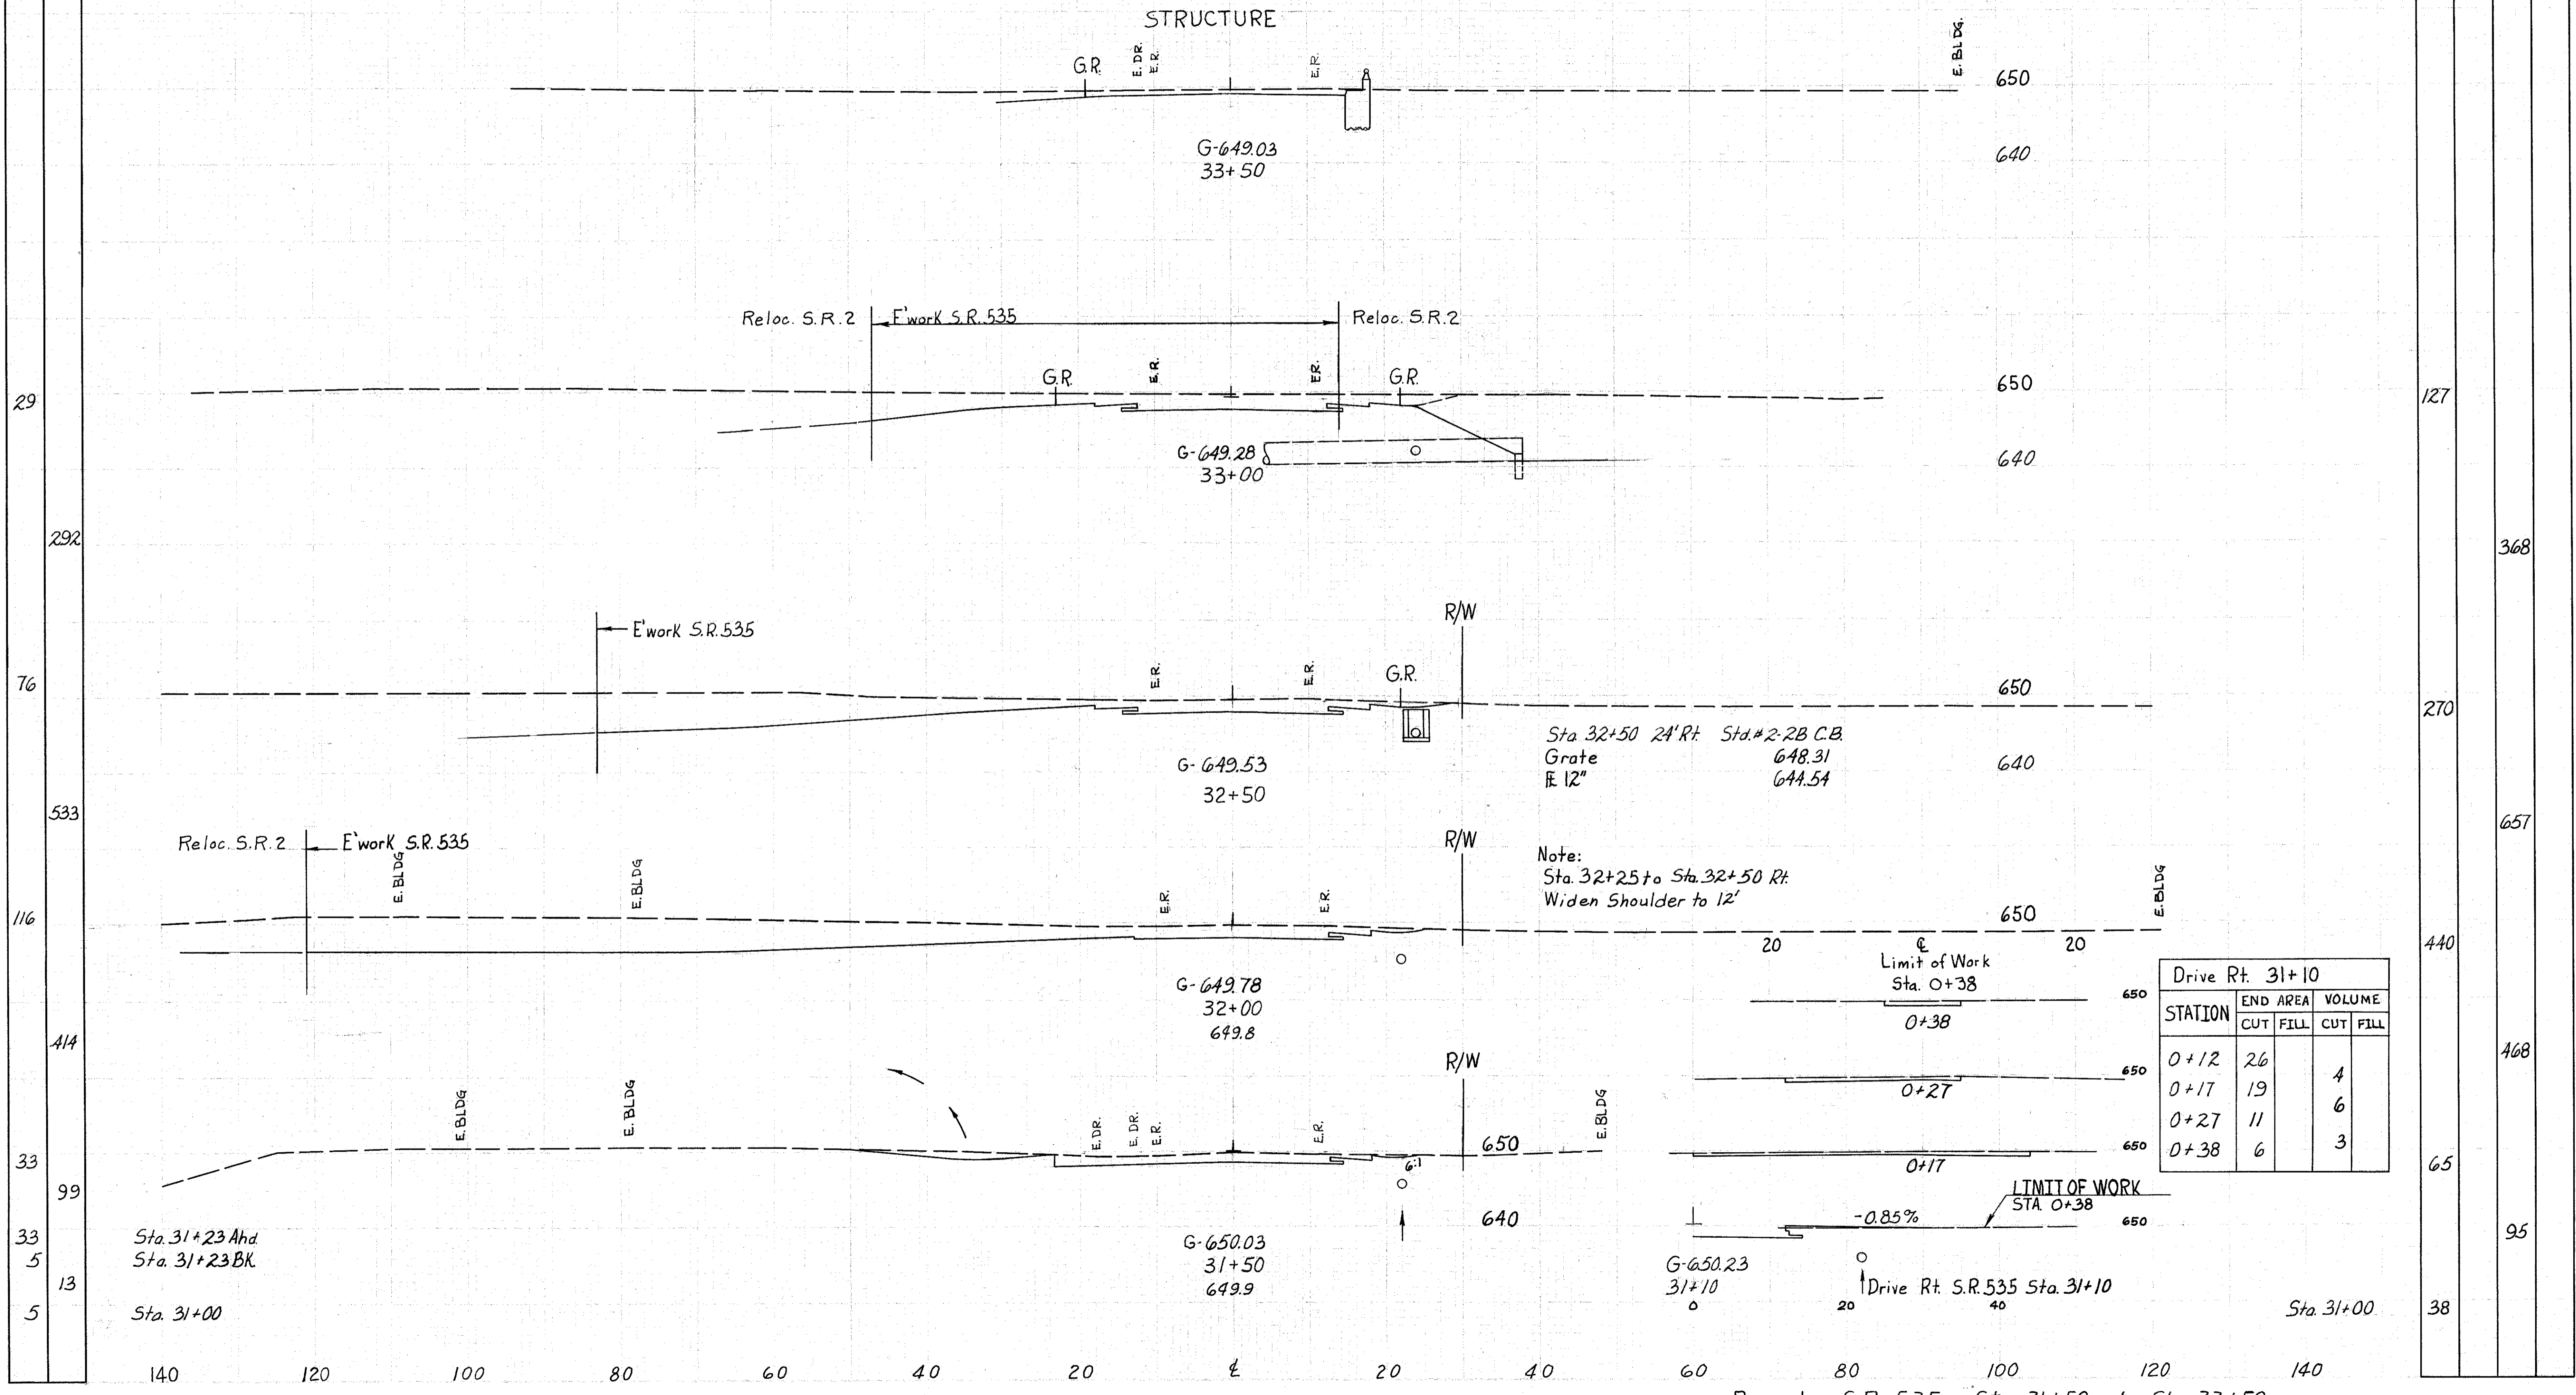

29
292
76
533
116
414
33
99
33
5
13
5

650
640
650
640
650
640
650
650
650
640
650
650
650
650
650
650
38

Drive Rt. 31+10				
STATION	END AREA		VOLUME	
	CUT	FILL	CUT	FILL
0+12	26			
0+17	19		4	
0+27	11			6
0+38	6			3

Reconstr. S.R. 535 Sta. 31+50 to Sta. 33+50