

SEEDING  
END SQ.  
WIDTH YDS.

140 120 100 80 60 40 20 0 20 40 60 80 100

175  
313

LAKE COUNTY  
LAK - 2-16.49

120 140

STATION	END AREA		VOLUME	
	CUT	FILL	CUT	FILL
0+12	31			
0+20	34		10	
0+28	20		8	
0+40	6		6	


STATION	END AREA		VOLUME	
	CUT	FILL	CUT	FILL
0+40		640		
0+28		640		
0+20		640		
0+12		640		

Drive Lt. 40+08

STATION	END AREA		VOLUME	
	OUT	FILL	CUT	FILL
0+12	52			
0+32	14		24	

Drive Rt. 40+25

STATION	END AREA		VOLUME	
	CUT	FILL	CUT	FILL
0+12	31			
0+20	34		10	
0+28	20		8	
0+40	6		6	

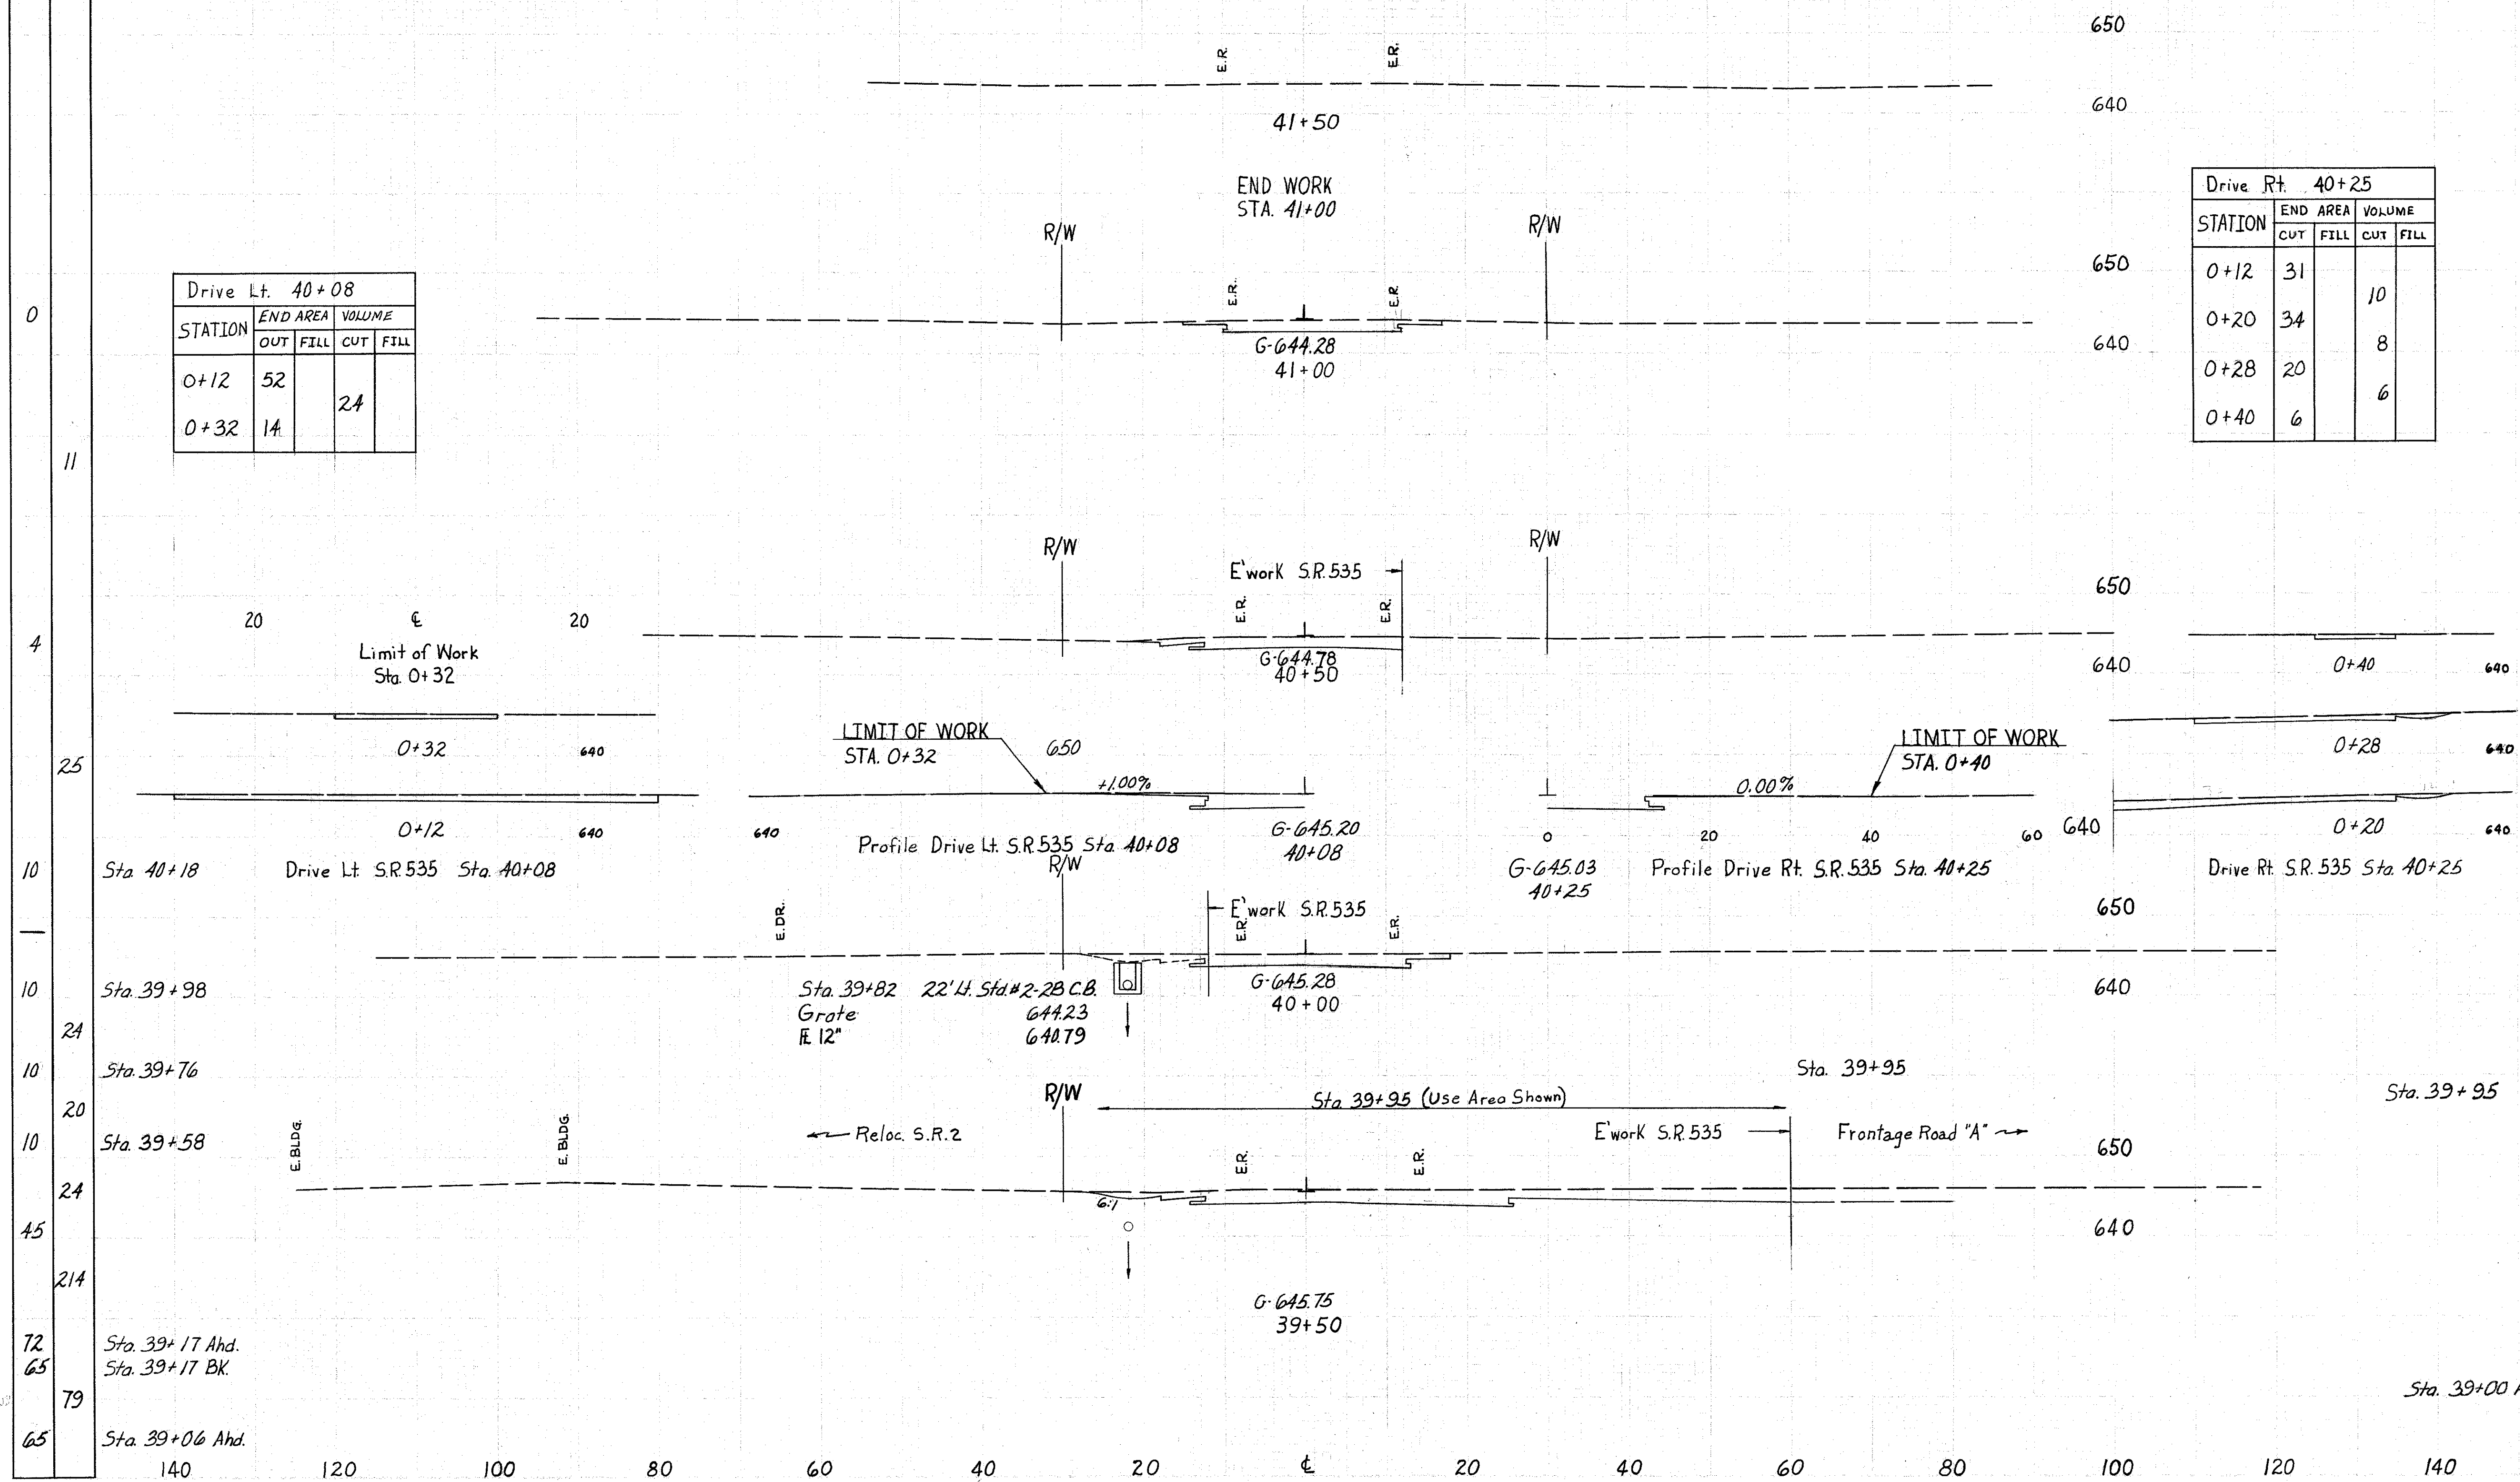

Reconst. S.R. 535 Sta. 39+50 to Sta. 41+50

217  
174  
8/10/63